




1 Section Detail
1" = 1'-0"
a102 TYPICAL @ PERIMETER PARAPETS

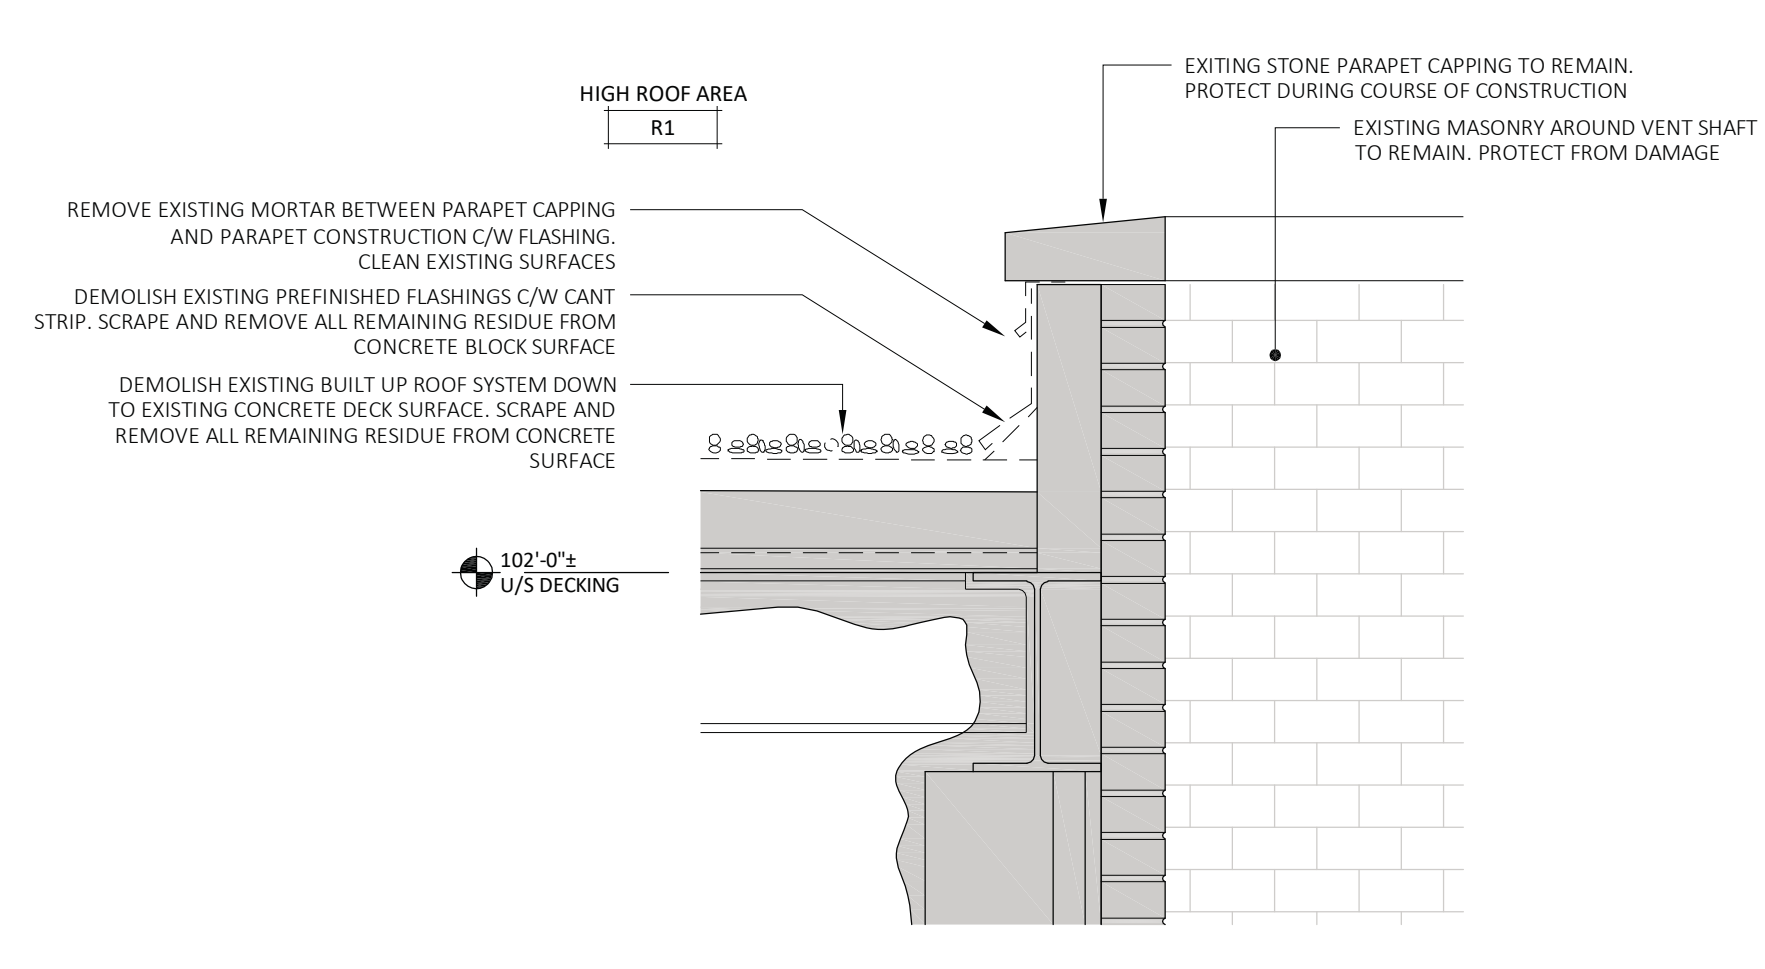


2 Section Detail
1" = 1'-0"
a102 TYPICAL @ INTERIOR ROOF WALL JUNCTIONS

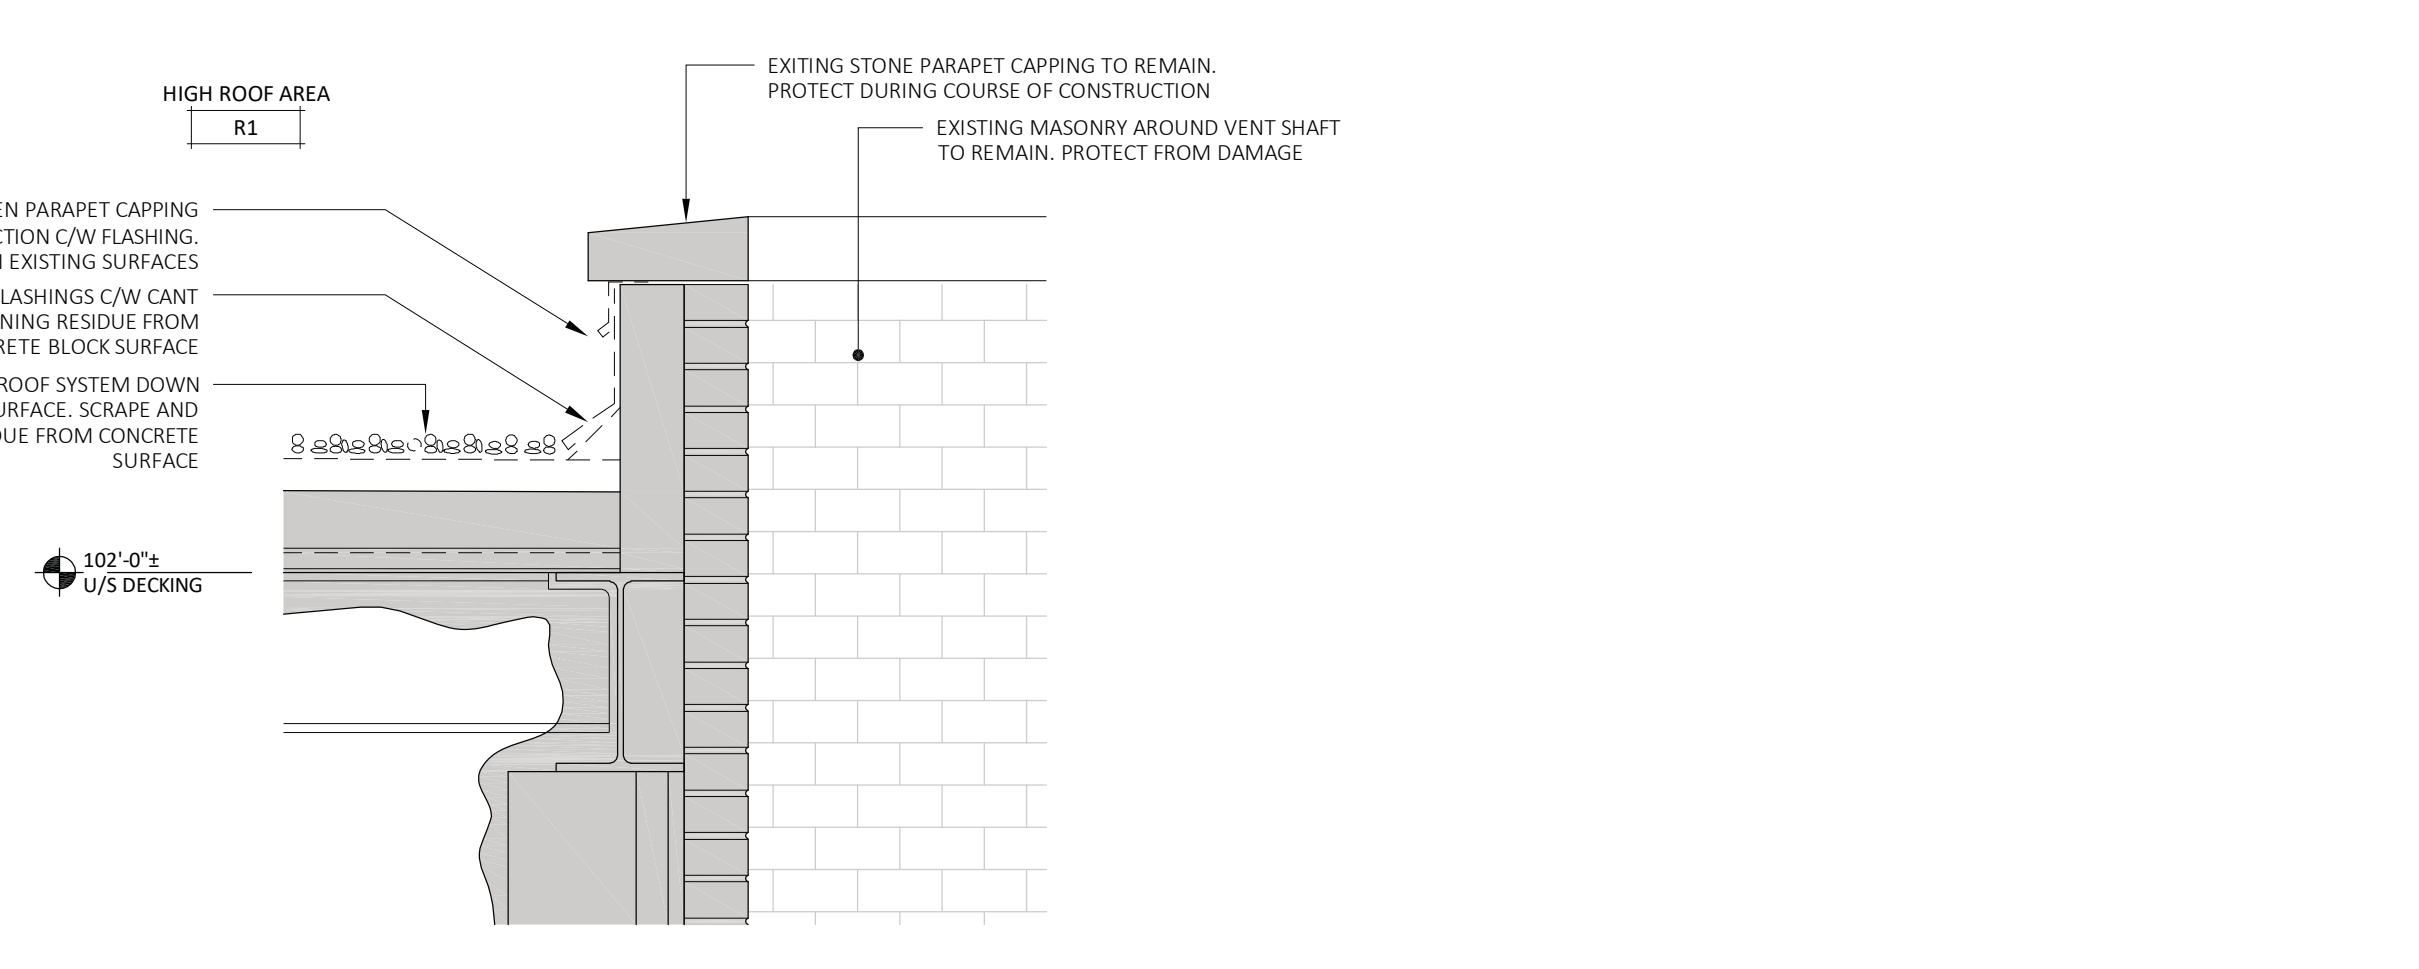


3 Section Detail
1" = 1'-0"
a102

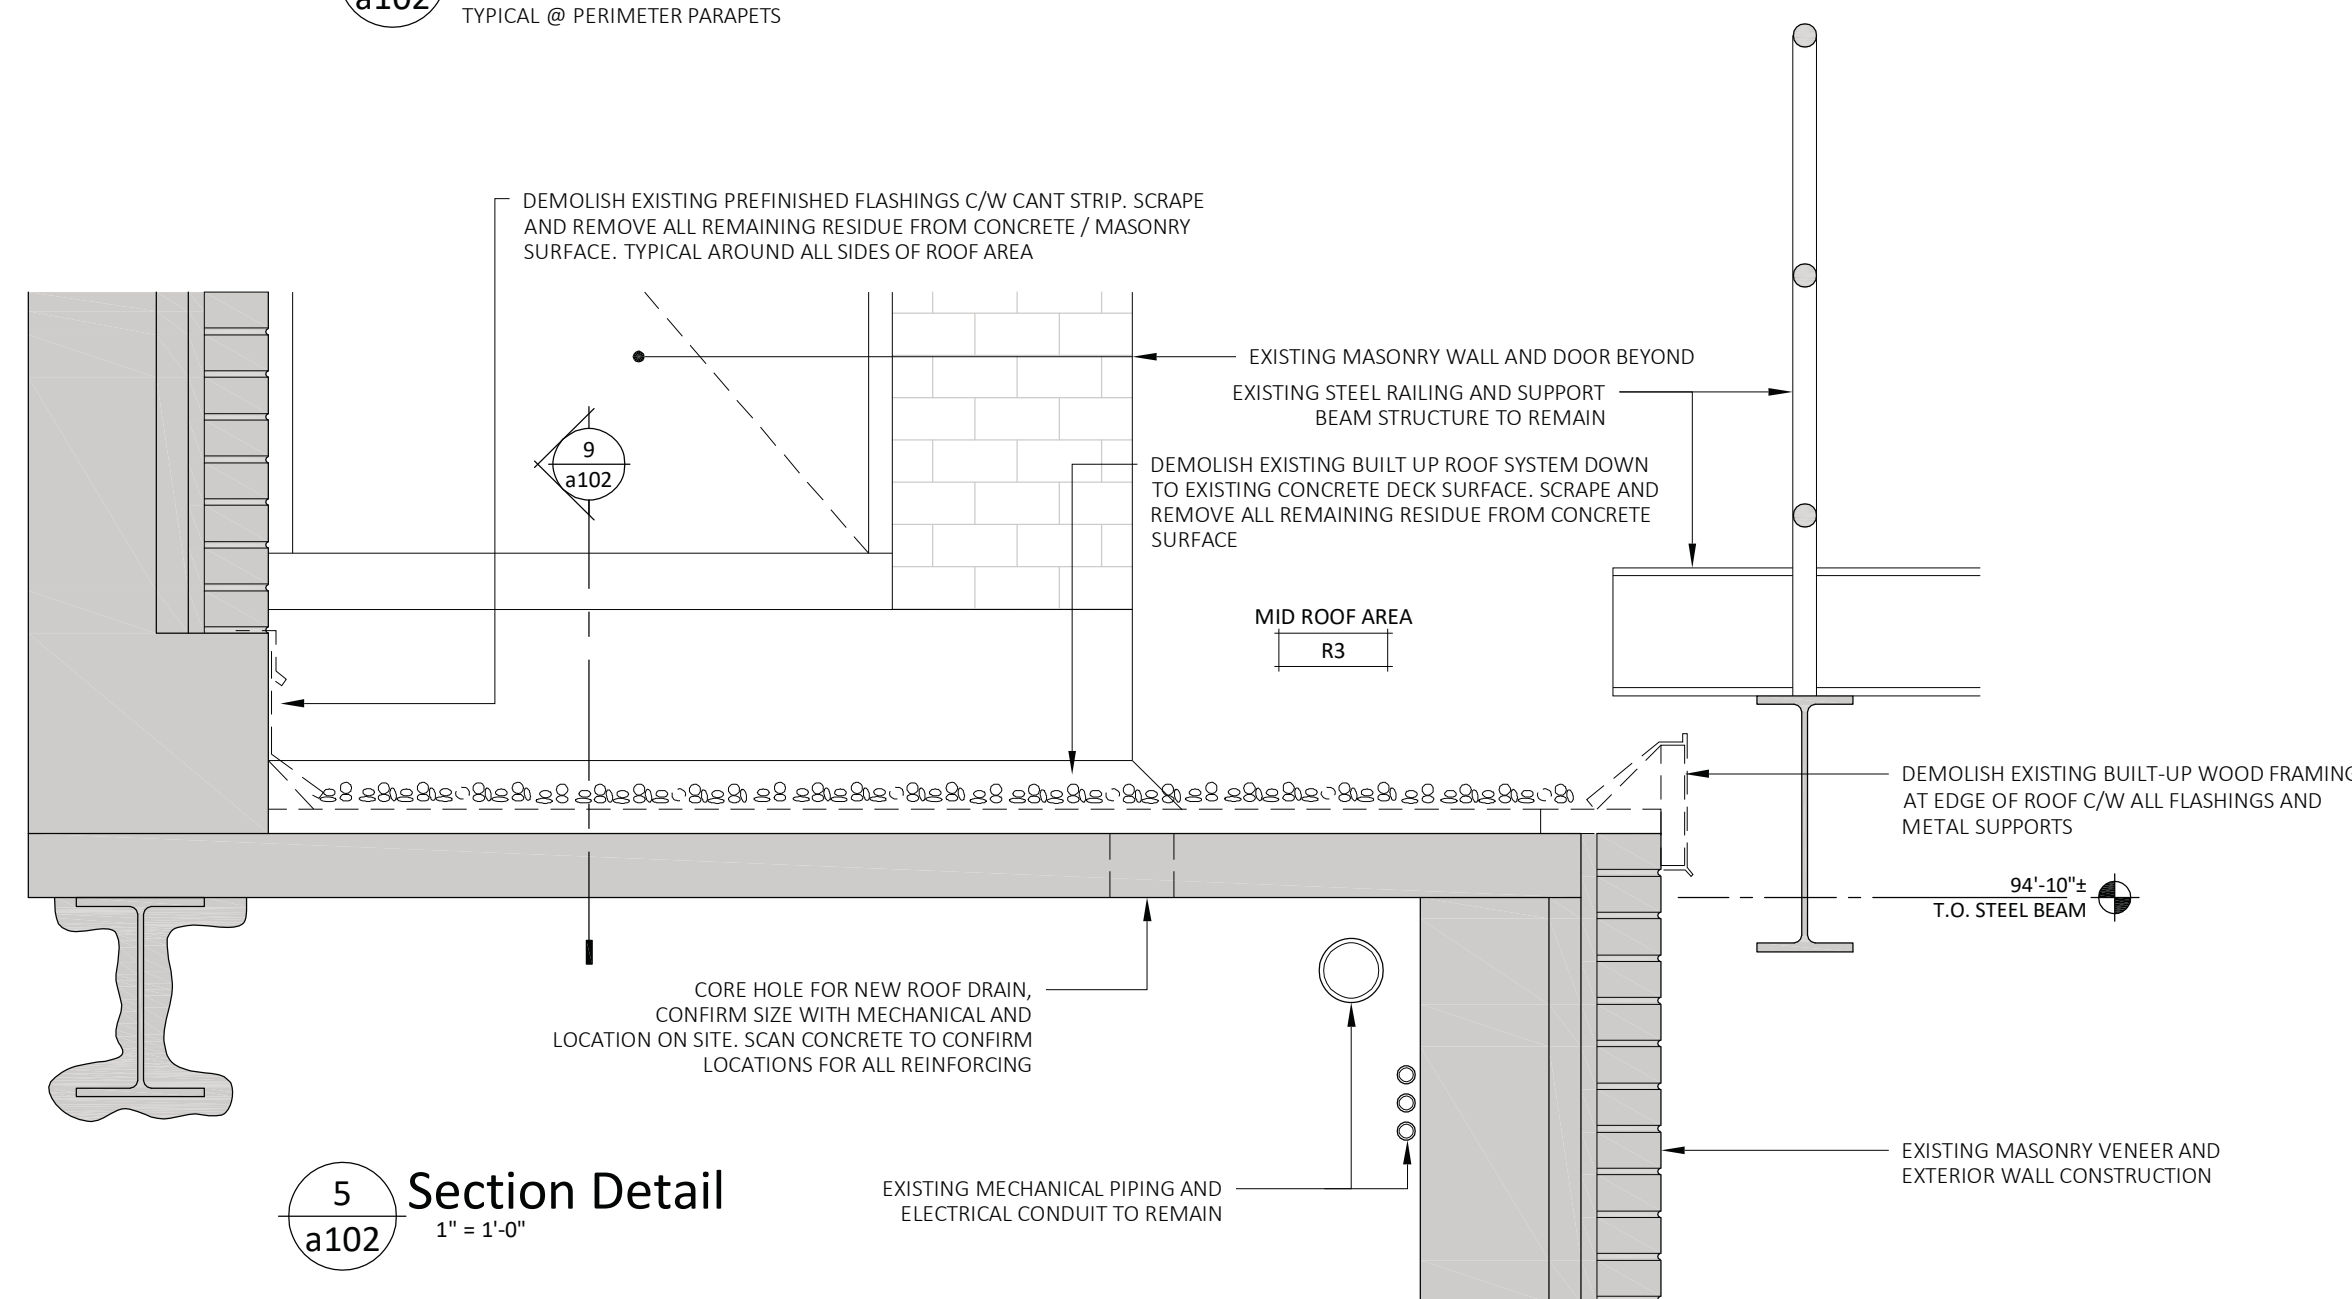


4 Section Detail
1" = 1'-0"
a102

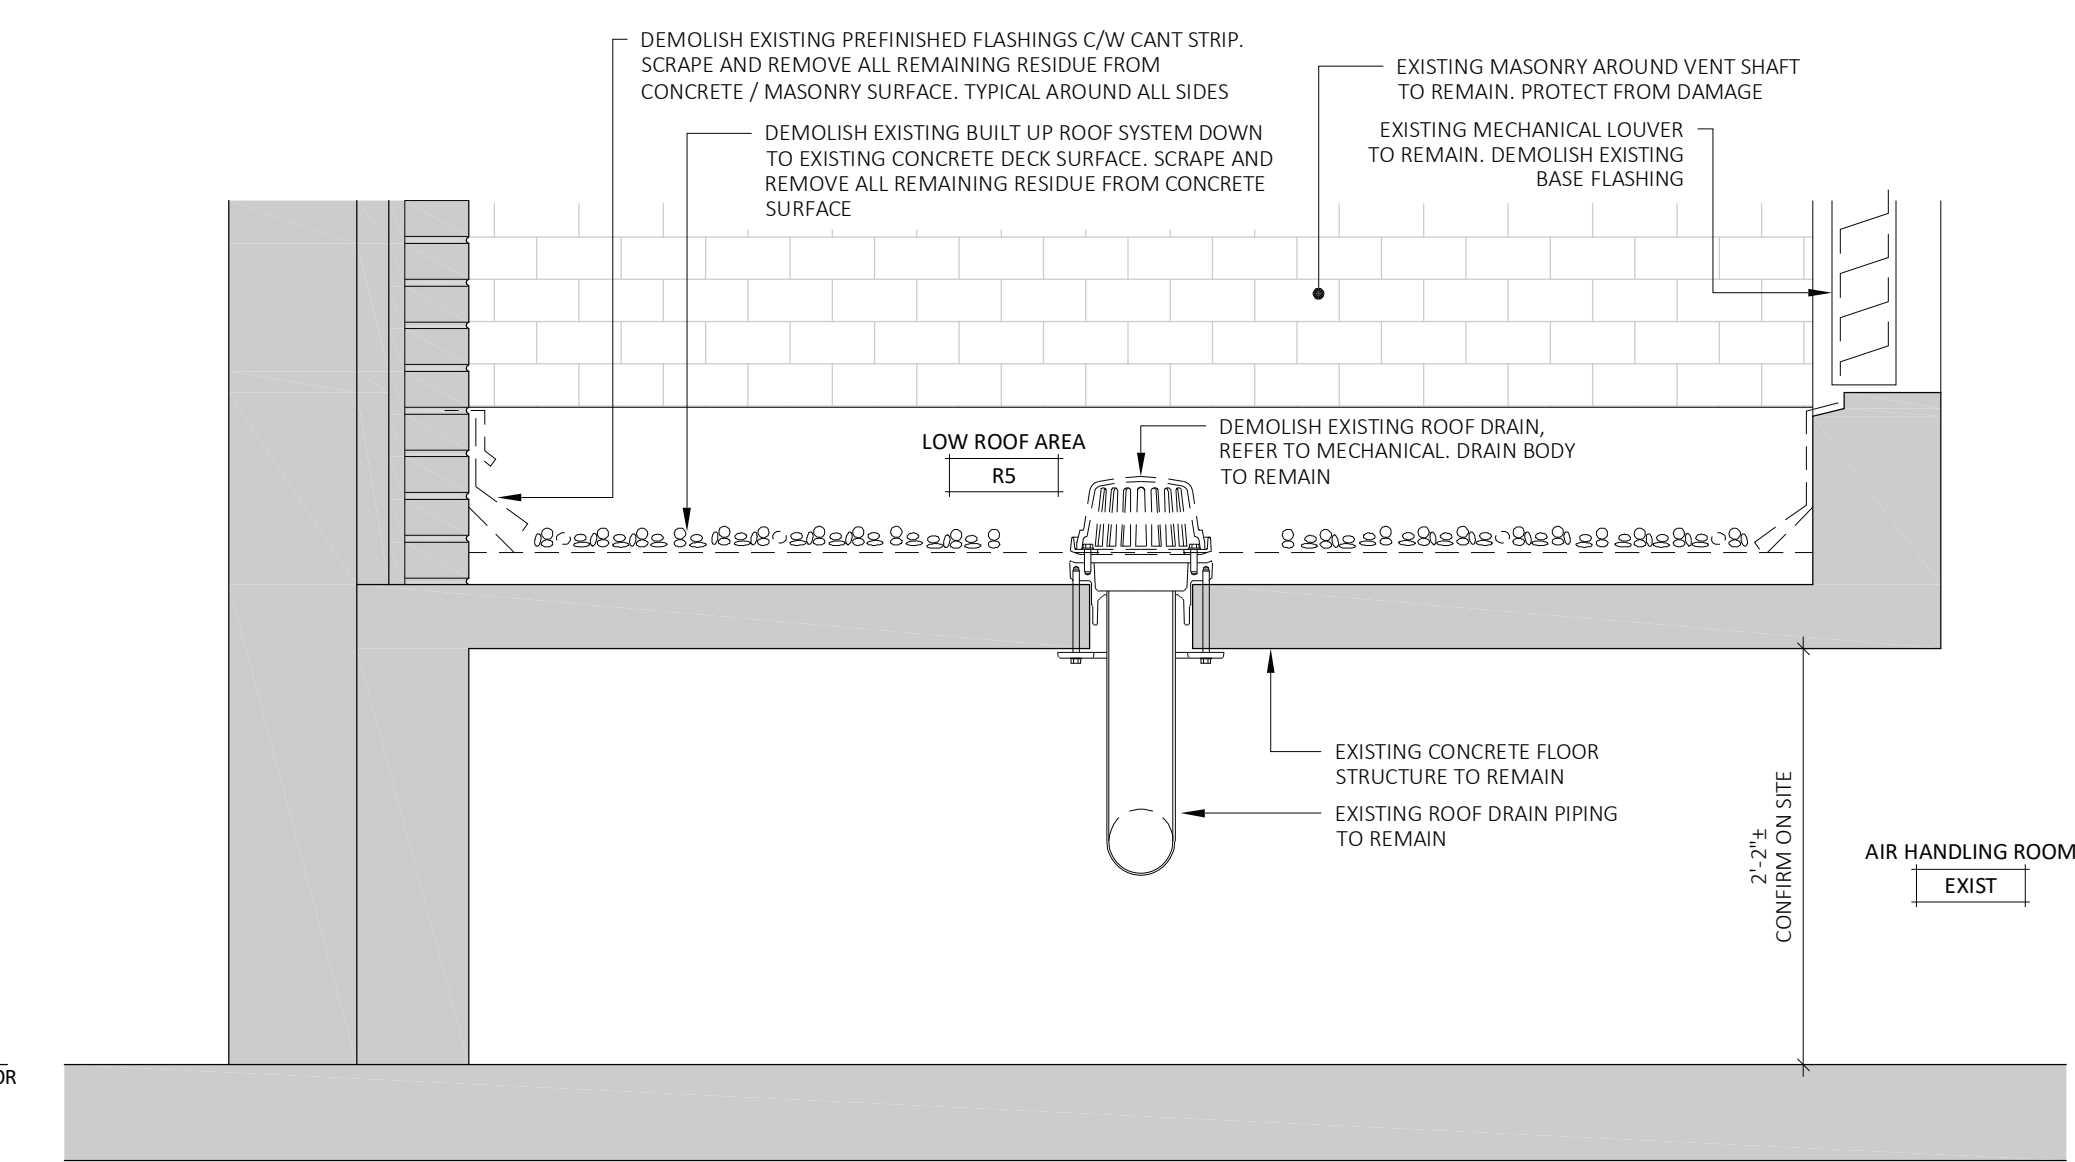


5 Section Detail
1" = 1'-0"
a102

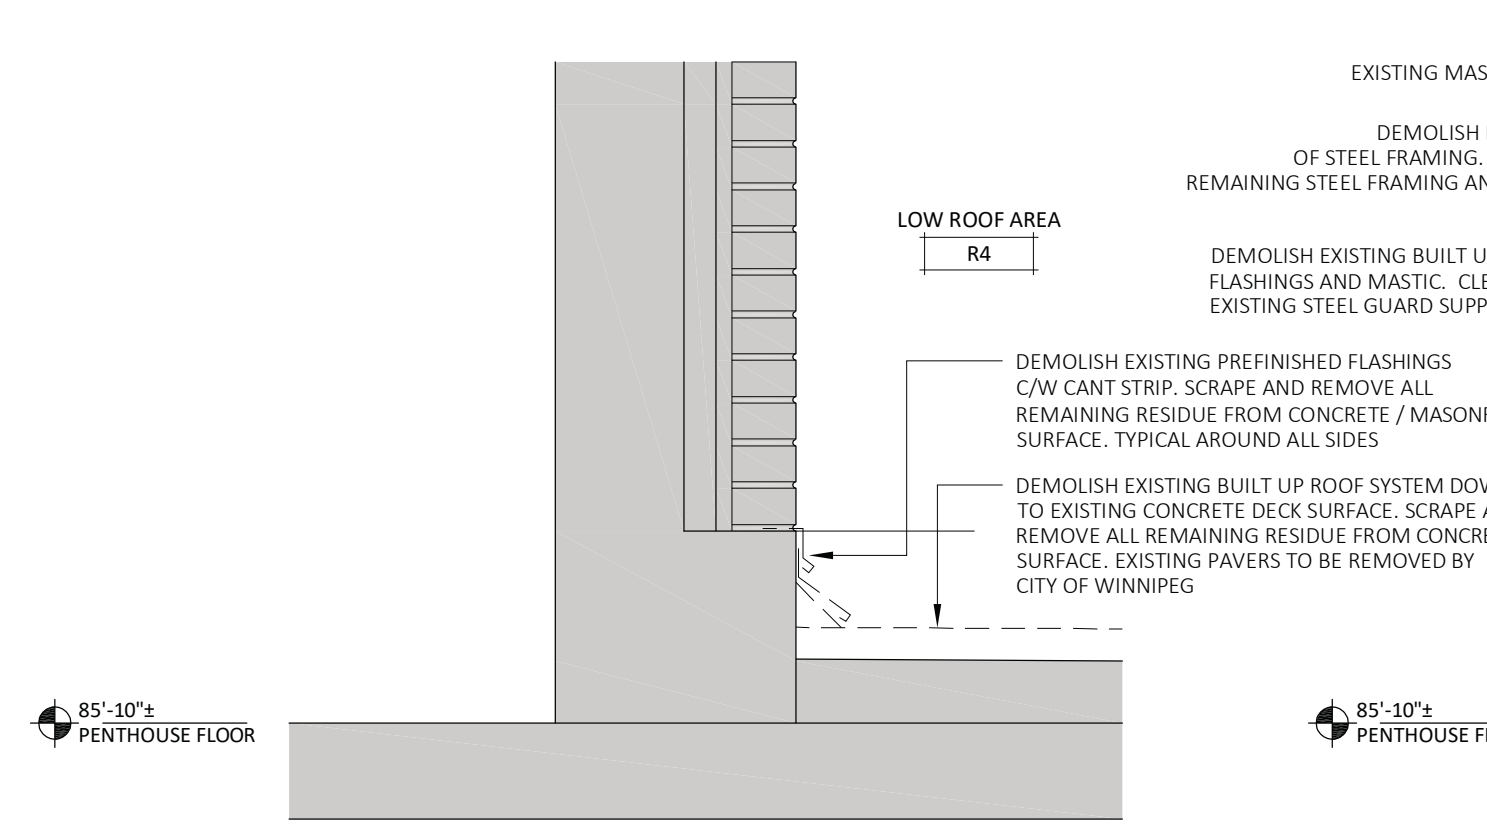

6 Section Detail
1" = 1'-0"
a102

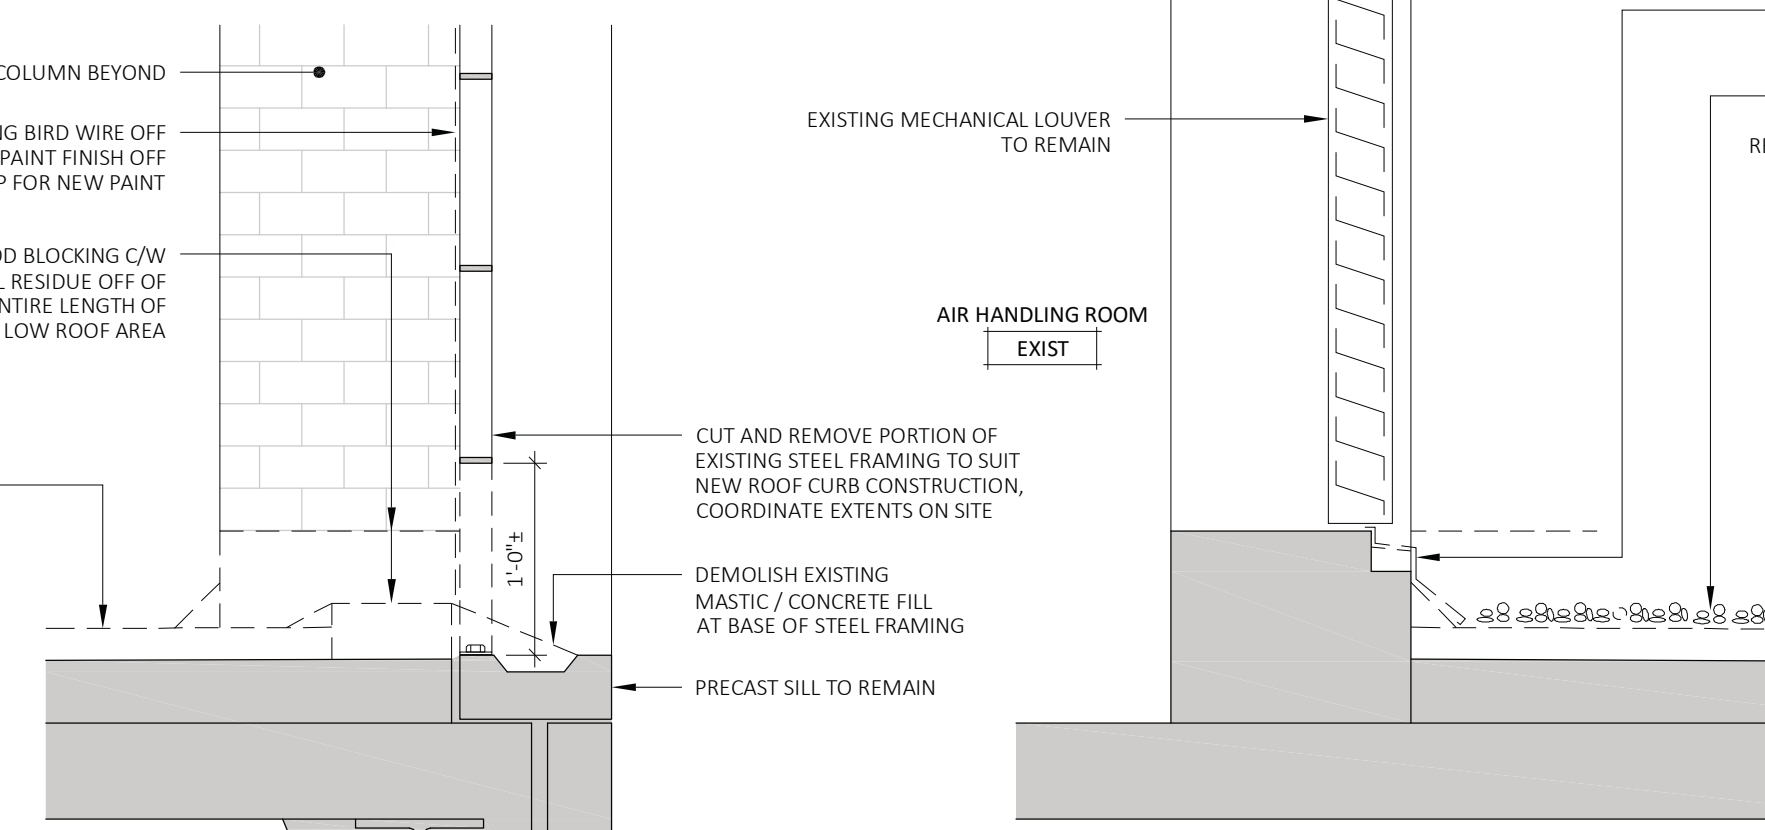

7 Section Detail
1" = 1'-0"
a102

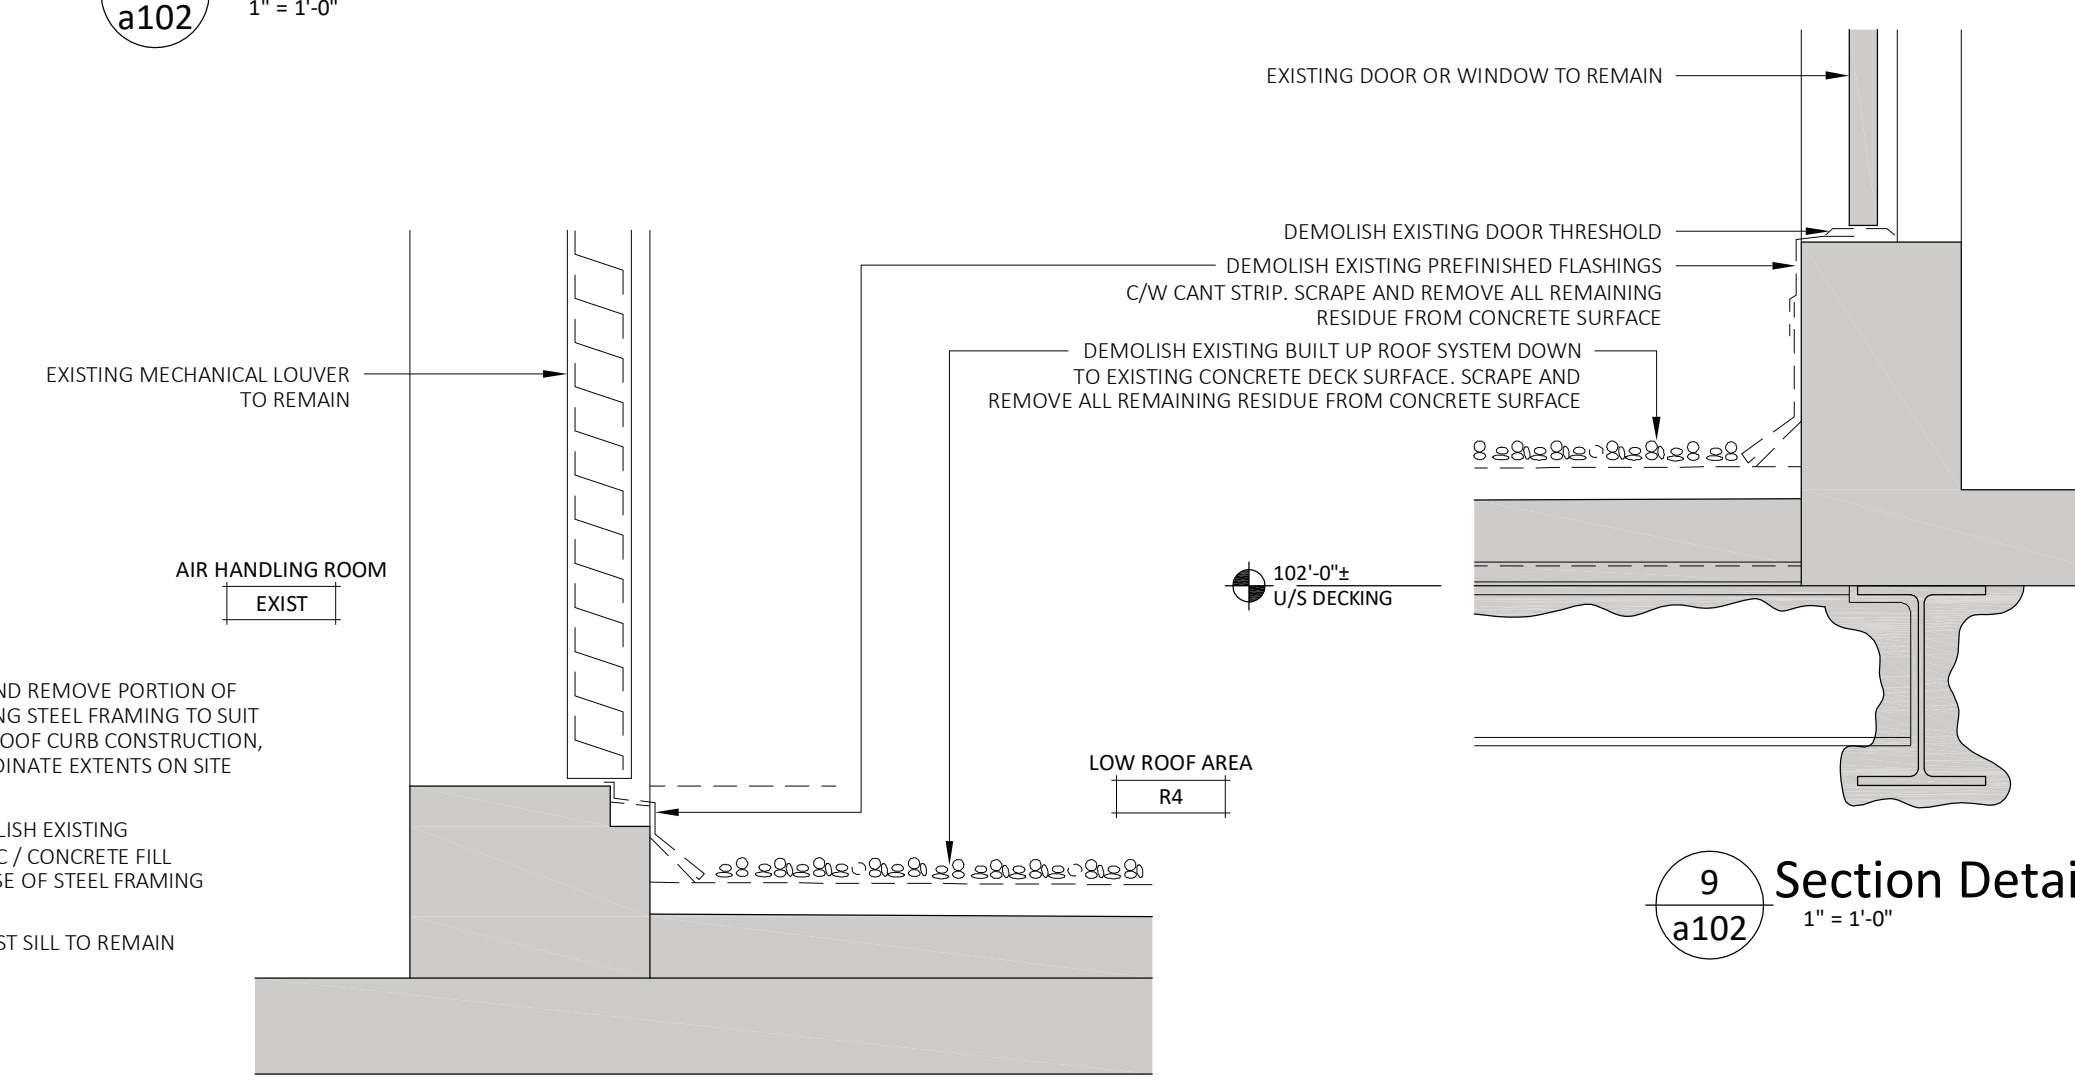

8 Section Detail
1" = 1'-0"
a102

9 Section Detail
1" = 1'-0"
a102