
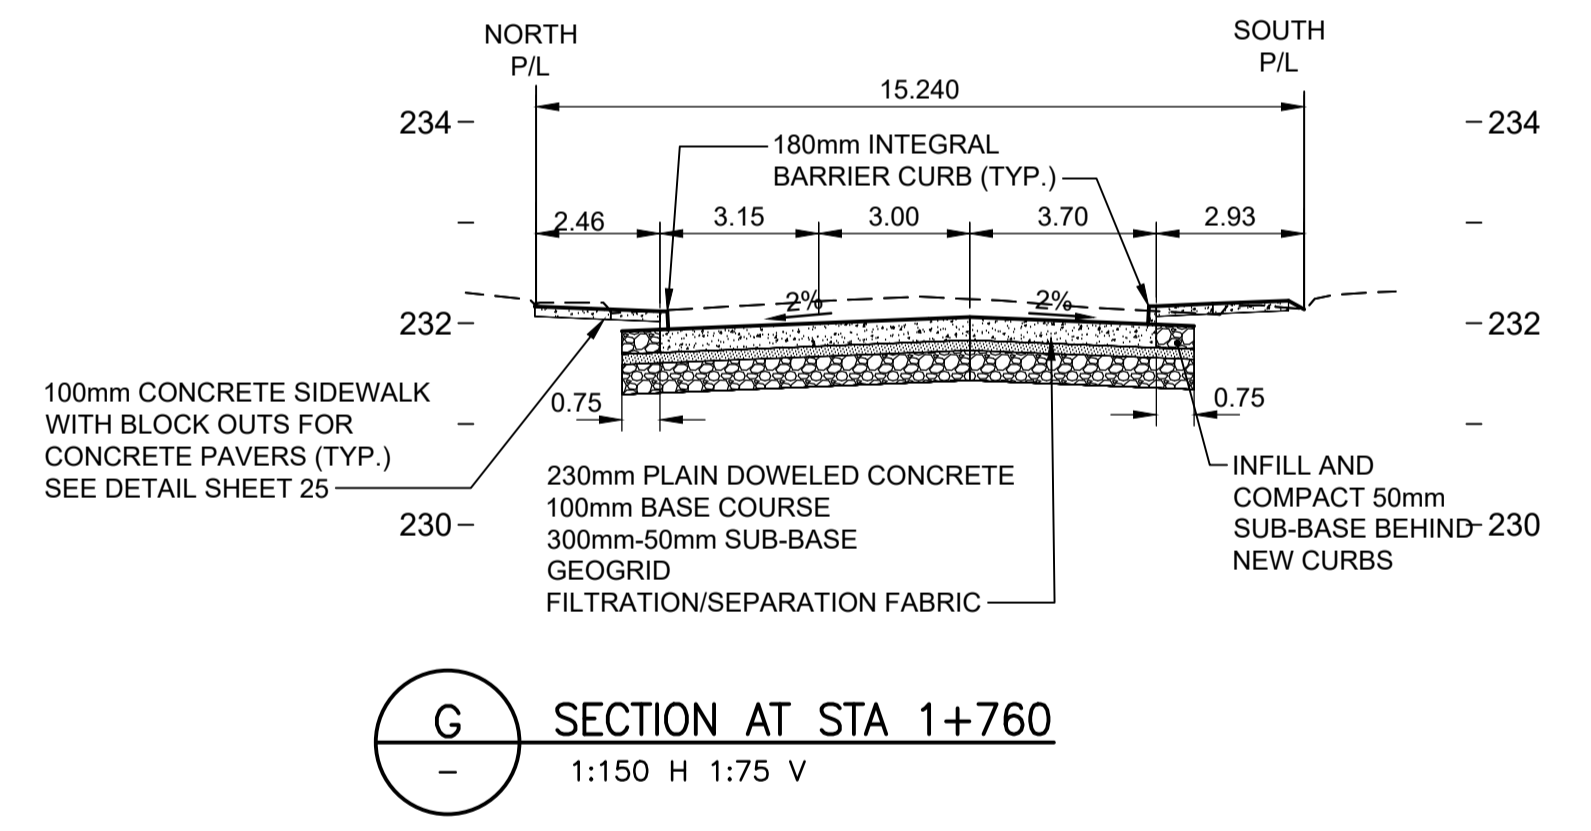


- NOTES:**
- ADJUST EXISTING MANHOLES AS REQUIRED.
 - ADJUST ALL AFFECTED EXISTING WATERMAIN AND WATER SERVICE VALVES TO GRADE.
 - FOR CB'S, LEADS AND UNDERGROUND INFO, SEE SHEETS 14 TO 17.
 - PRIVATE APPROACHES ARE 200mm REINFORCED CONCRETE (COMMERCIAL) OR 150mm REINFORCED CONCRETE (RESIDENTIAL) WITH 75mm BASE COURSE, 225mm-50mm SUB-BASE AND NON-WOVEN GEOTEXTILE.
 - REFER TO TENDER SPECIFICATIONS FOR CONSTRUCTION REQUIREMENTS NEAR EXISTING GAS MAINS OR SERVICES.
 - BLUE PAVERS INSERT IN SIDEWALK TO BE CONSTRUCTED AT EACH TRANSIT STOP AND INSET CLAMP AS PER DETAIL ON SHEET 25
 - BULL NOSES, APPROACHES AND INTERSECTION RADII ARE TO BE INTEGRAL MODIFIED BARRIER CURB.
 - INSTALL SUB-DRAINS AS PER PLAN AS PER SD-245 c/w CAPPED ENDS.
 - WATERMAIN RENEWAL BY OTHERS

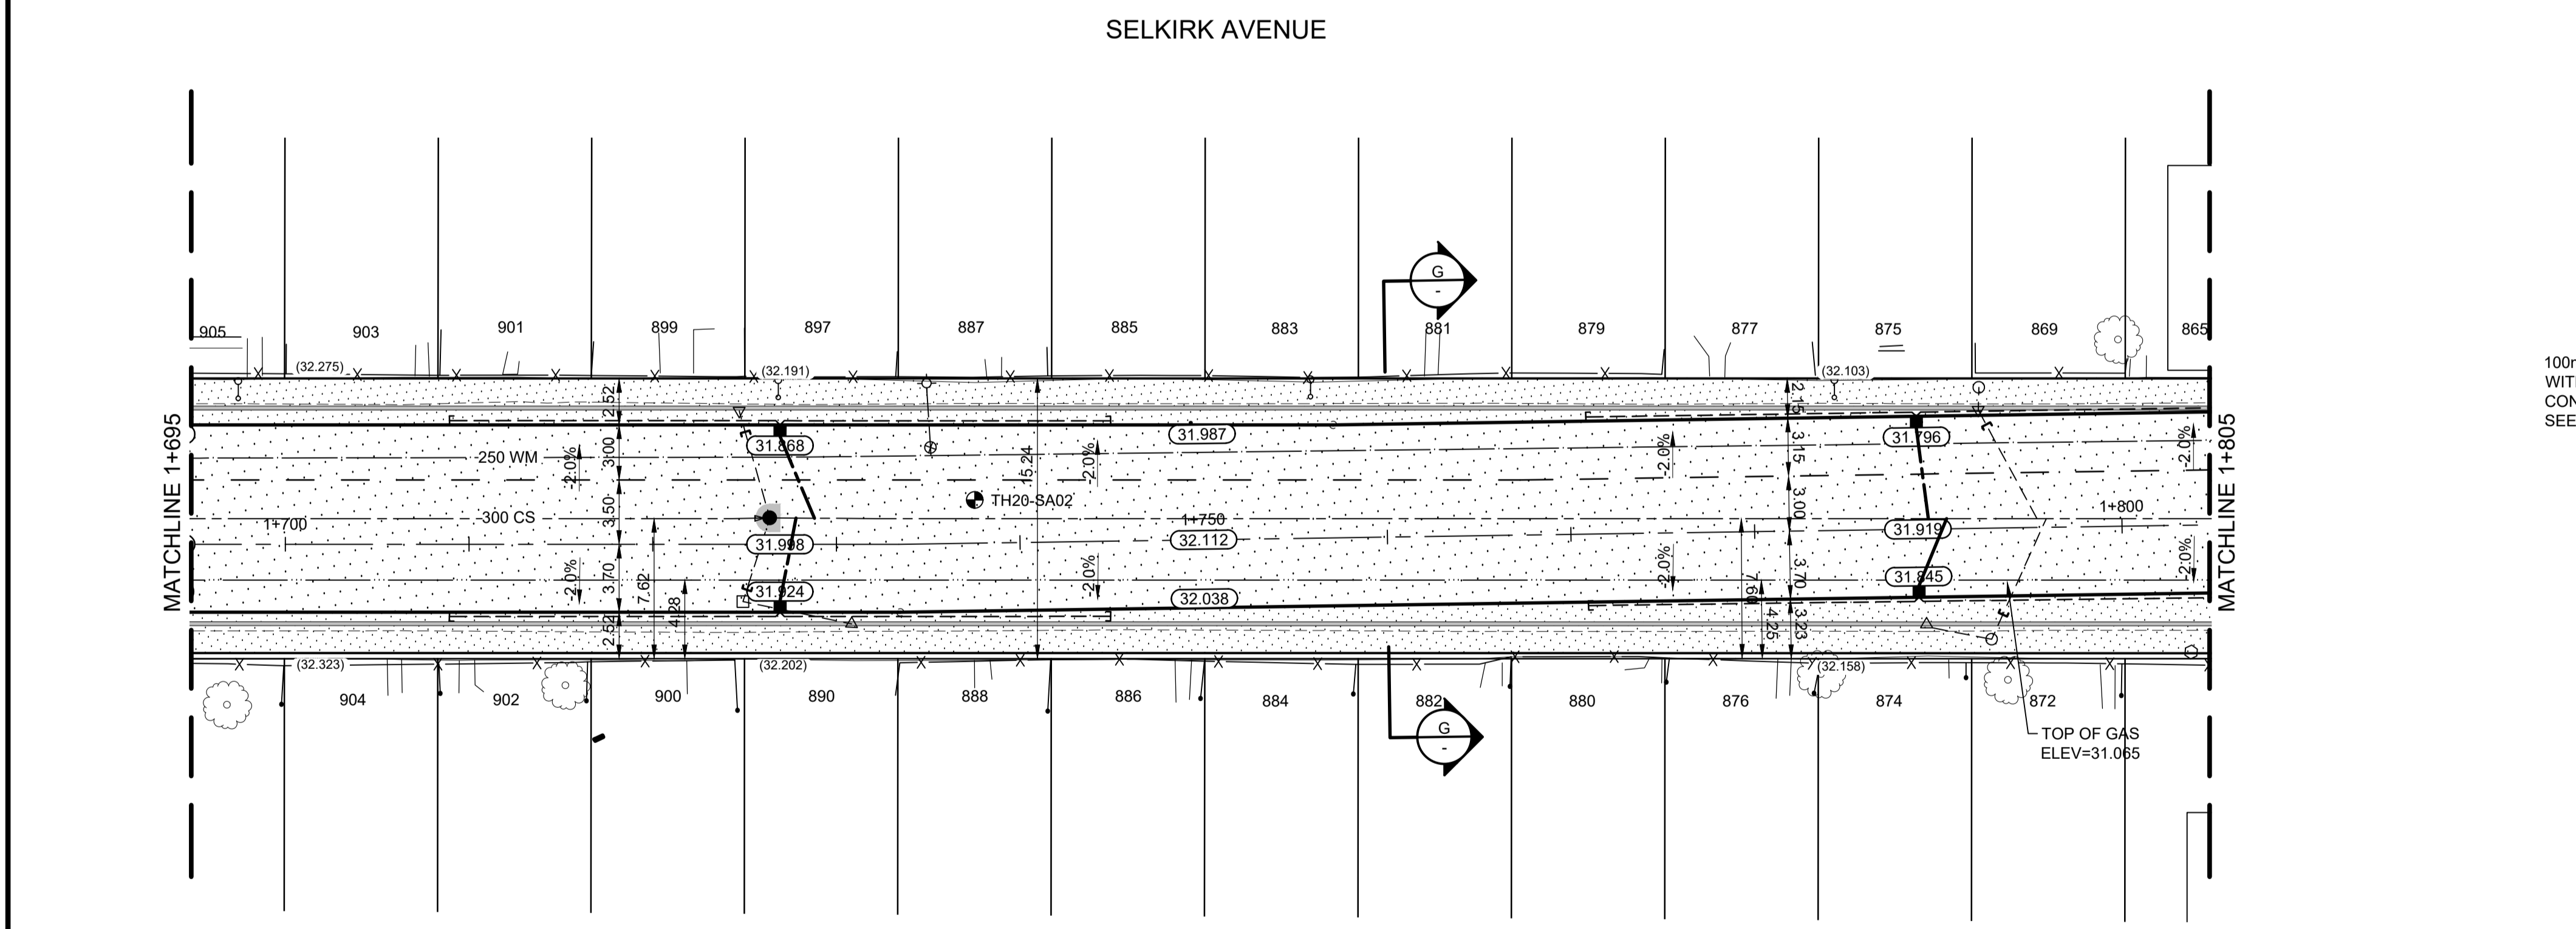

WARNING

IF POWER EQUIPMENT OR EXPLOSIVES ARE TO BE USED FOR EXCAVATION ON THIS PROJECT THE CONTRACTOR MUST:

- NOTIFY THE GAS COMPANY OF THE PROPOSED LOCATION OF EXCAVATION.
- TAKE PRECAUTION TO AVOID DAMAGE TO GAS COMPANY INSTALLATIONS. SEE PROVINCIAL REGULATION 140/92 FOR DETAILS

METRIC
WHOLE NUMBERS INDICATE MILLIMETRES
DECIMALIZED NUMBERS INDICATE METRES

EXISTING	LEGEND-PLAN	PROPOSED	EXISTING	LEGEND-PLAN	PROPOSED	EXISTING	LEGEND-PROFILE	PROPOSED
150 WM	WATERMAIN	150 WM	---	HYDRO	---	---	PROFILE	---
Hydrant	HYDRANT	Hydrant	---	M.T.S.	---	---	NORTH OR WEST GUTTER	---
Valve	VALVE	Valve	---	CONCRETE	---	---	SOUTH OR EAST GUTTER	---
300 LDS	LAND DRAINAGE SEWER	300 LDS	---	ASPHALT	---	---	NORTH MEDIAN GUTTER	---
250 WWS	WASTE WATER SEWER	250 WWS	---	SIDEWALK	---	---	SOUTH MEDIAN GUTTER	---
Manhole	MANHOLE	Manhole	---	ASPHALT MILL & FILL	---	---	NORTH OR WEST P/L	---
Catch Basin	CATCH BASIN	Catch Basin	---	STREET LIGHT	---	---	SOUTH OR EAST P/L	---
Curb Inlet/Catch Pit	CURB INLET/CATCH PIT	Curb Inlet/Catch Pit	---	HYDRO POLE	---	---		
Transit Stop	TRANSIT STOP	Transit Stop	---	SURVEY BAR	---	---		
Gas	GAS	Gas	(31.334)	ELEVATION	---	(32.231)		
Property Line	PROPERTY LINE	Property Line	---	SIDEWALK RAMP	---	---		

LOCATION APPROVED UNDERGROUND STRUCTURES

SUPV. U/G STRUCTURES COMMITTEE DATE

NOTE:
LOCATION OF UNDERGROUND STRUCTURES AS SHOWN ARE BASED ON THE BEST INFORMATION AVAILABLE BUT NO GUARANTEE IS GIVEN THAT ALL EXISTING UTILITIES ARE SHOWN OR THAT THE GIVEN LOCATIONS ARE EXACT. CONFIRMATION OF EXISTENCE AND EXACT LOCATION OF ALL SERVICES MUST BE OBTAINED FROM THE INDIVIDUAL UTILITIES BEFORE PROCEEDING WITH CONSTRUCTION.

NO.	REVISIONS	DATE	BY
2	ISSUED FOR TENDER	21.03.05	S.R.S.
1	ISSUED FOR U/G STRUCTURES REVIEW	21.01.13	S.R.S.
0	ISSUED FOR PRELIMINARY REVIEW	20.07.10	S.R.S.

Stantec
500 - 311 Portage Avenue, Winnipeg MB Canada
www.stantec.com

DESIGNED BY: T.G. CHECKED BY: S.R.S.
DRAWN BY: T.G. APPROVED BY: S.R.S.

HOR. SCALE: 1:250
VERTICAL: 1:10

RELEASED FOR CONSTRUCTION: DATE

20/04/28

ENGINEER'S SEAL
PRELIMINARY DRAWING
NOT TO BE USED FOR CONSTRUCTION
CONSULTANT DRAWING NO. C-226

THE CITY OF WINNIPEG
PUBLIC WORKS DEPARTMENT
ENGINEERING DIVISION

2021-2022 - SELKIRK AVE AND WILLIAM AVE
PAVEMENT RENEWALS
SELKIRK AVENUE
STA 1+695 TO STA 1+805
PLAN / PROFILE / SECTION

SHEET 11 OF 29
CAD FILE DRAWING NUMBER 08150c-224.dwg
CITY DRAWING NUMBER P-3533-11

VA 1171 rev 01 11/2019 03/03/20 drawing 0302 sheet file:07_civil 08150c-224.dwg 2021/03/02 09:58 AM A:\S\AUG\CAJ