




V:\A-CAD\ARCHIVE\SPCS\HOCKEY RINK

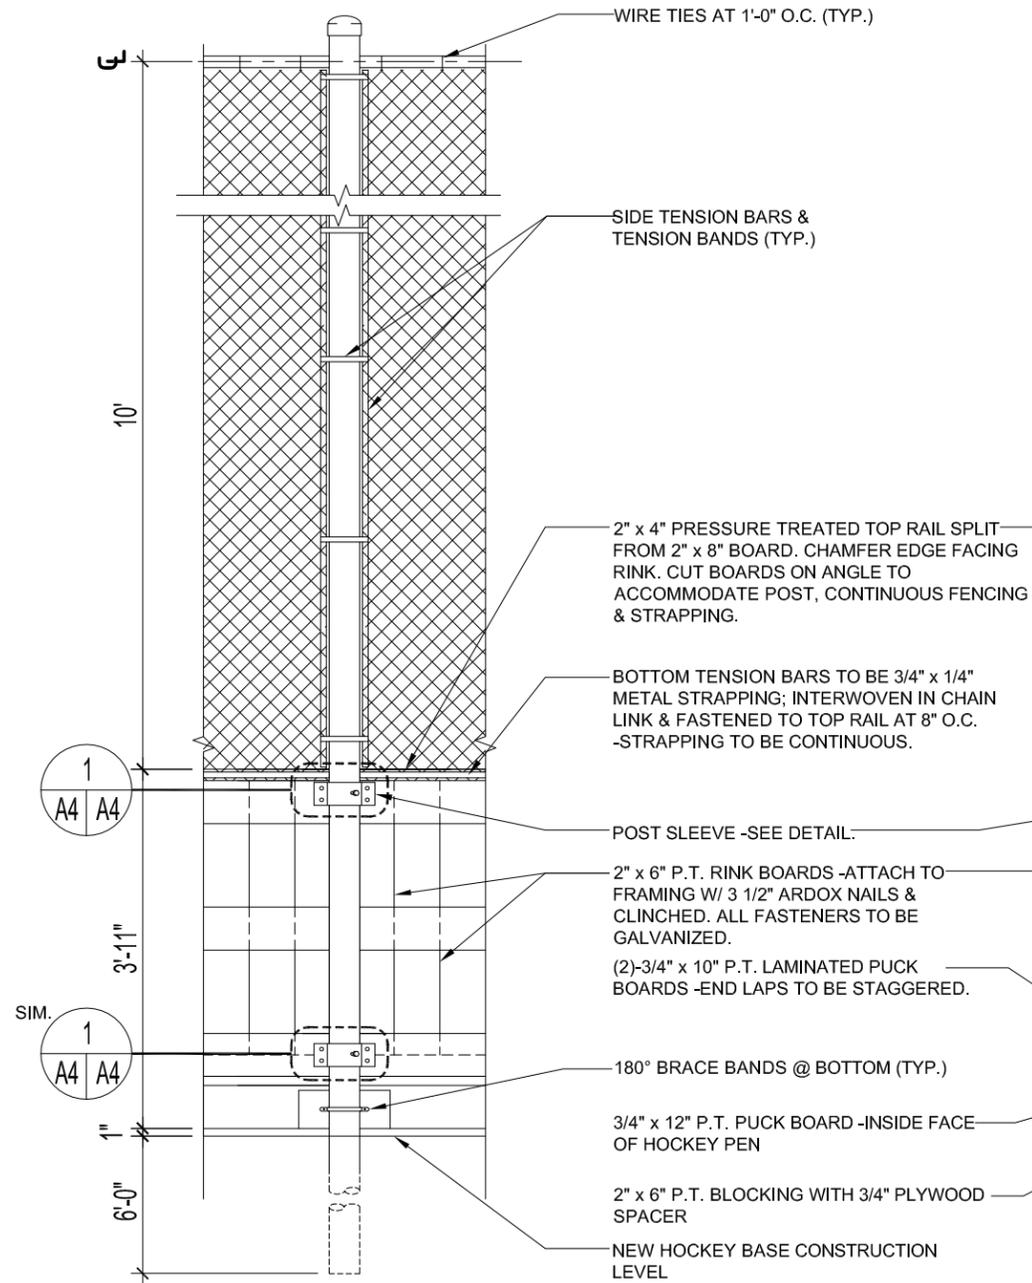

ELEVATION -RINK END BOARDS
SCALE: 1/2" = 1'-0"


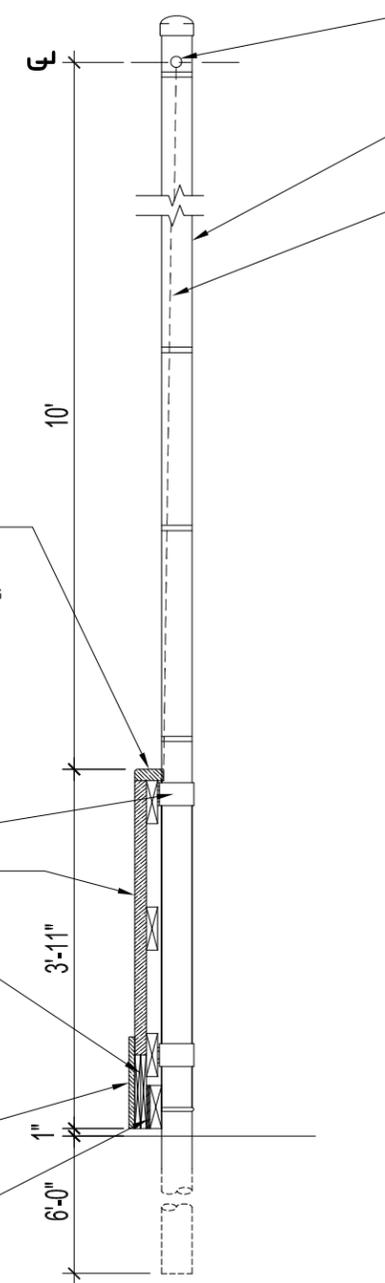


SECTION -RINK END BOARDS
SCALE: 1/2" = 1'-0"

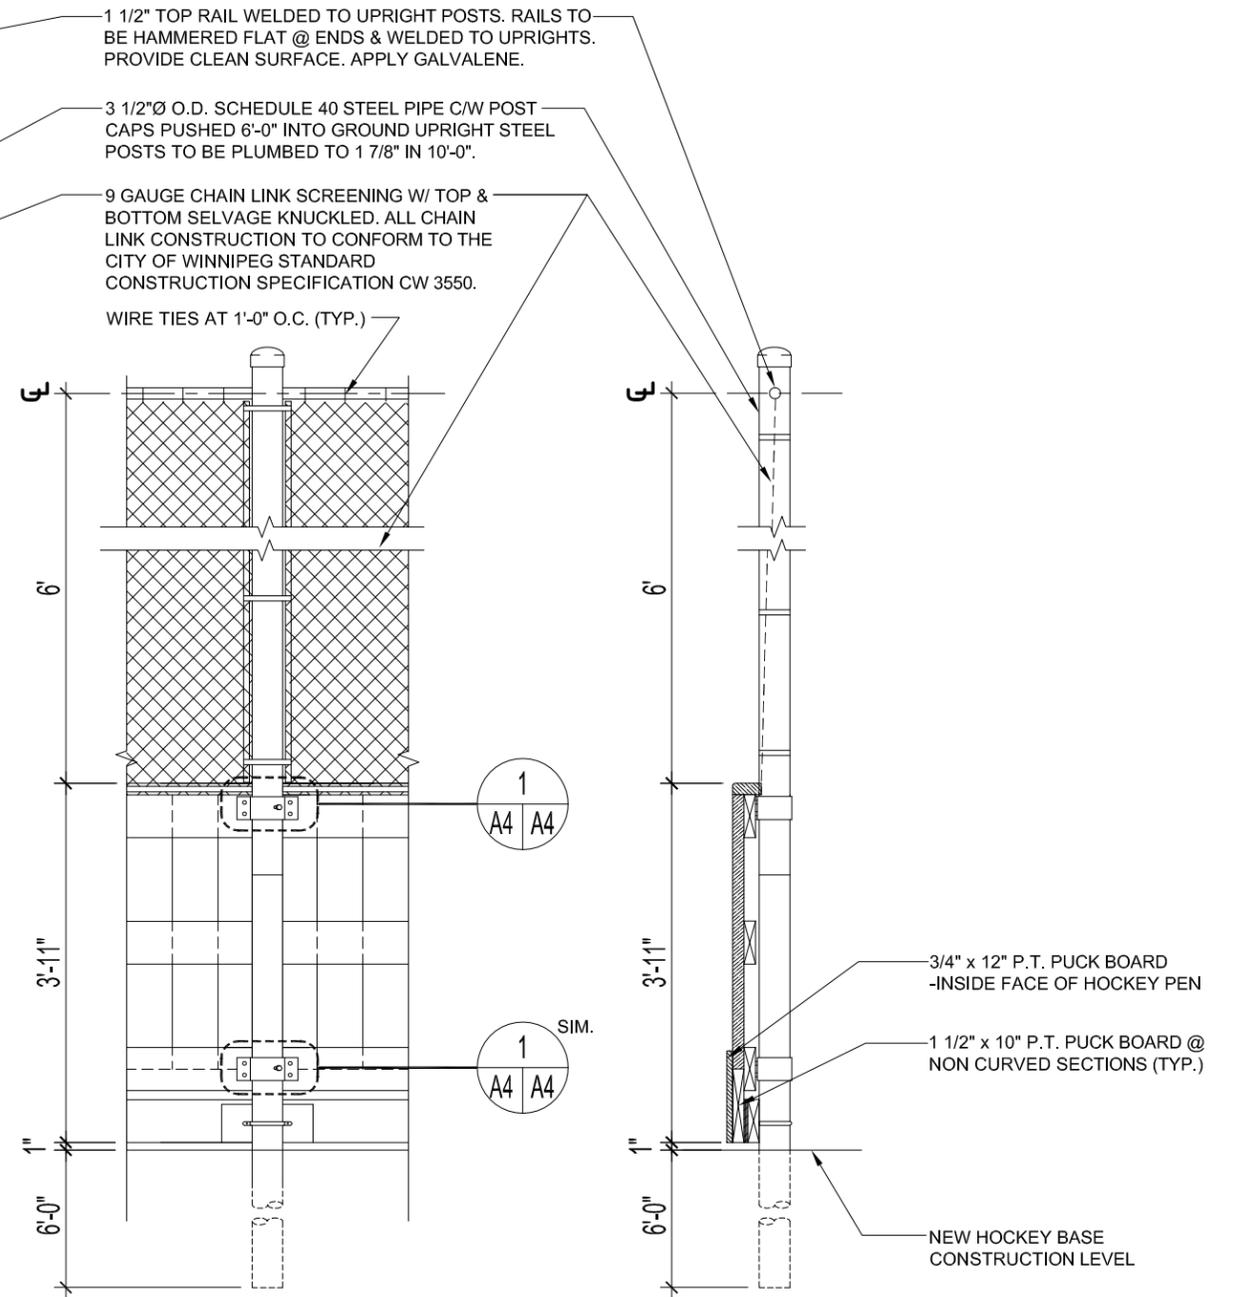

ELEVATION - TYPICAL RINK BOARDS W/ FENCING
SCALE: 1/2" = 1'-0"

SECTION -TYPICAL RINK BOARDS W/ FENCING
SCALE: 1/2" = 1'-0"

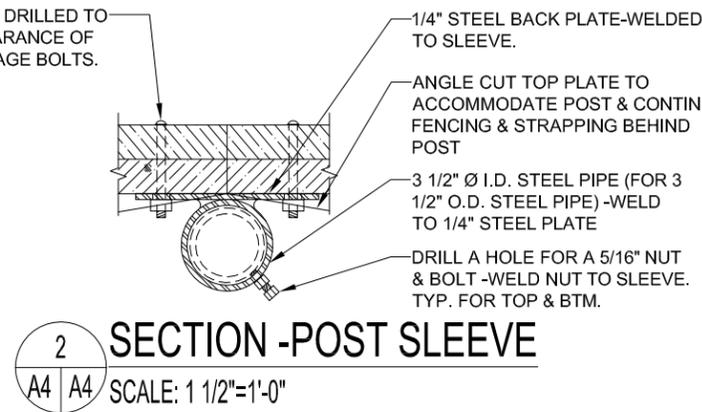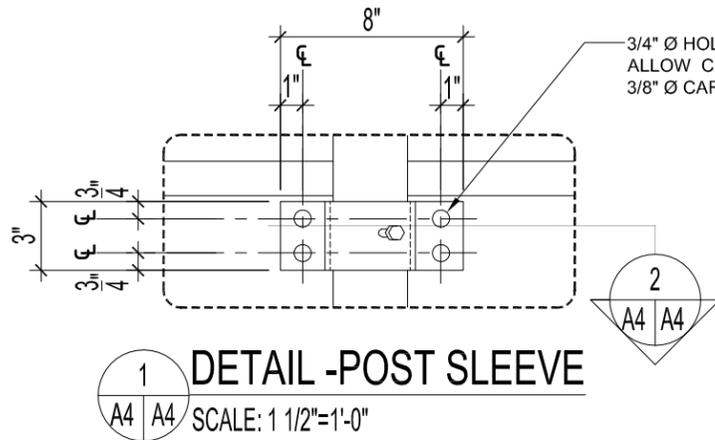

THE CITY OF WINNIPEG PLANNING, PROPERTY AND DEVELOPMENT DEPARTMENT MUNICIPAL ACCOMMODATIONS DIVISION 3-65 GARRY STREET, R3C 4K4		SHEET TITLE RINK BOARD ELEVATIONS W/ FENCING; SECTIONS & DETAILS		PROJECT GREENDELL COMMUNITY CENTRE OUTDOOR RINK REPLACEMENT 75 WOODLAWN AVENUE BID OPP#453-2020		CC-037
DRAWN BY: JKR	DESIGNED BY:	CHECKED BY:	APPROVED BY:	DATE: 2020.06.23 eFILE: 2020053V0.dwg	SCALE: AS SHOWN	SHEET No: A4
				PROJECT No: 2020-053		