


O:\Asset Management Branch\Water\WM Renewal\2021\GEOMEDIA\2021\_WMR.gws

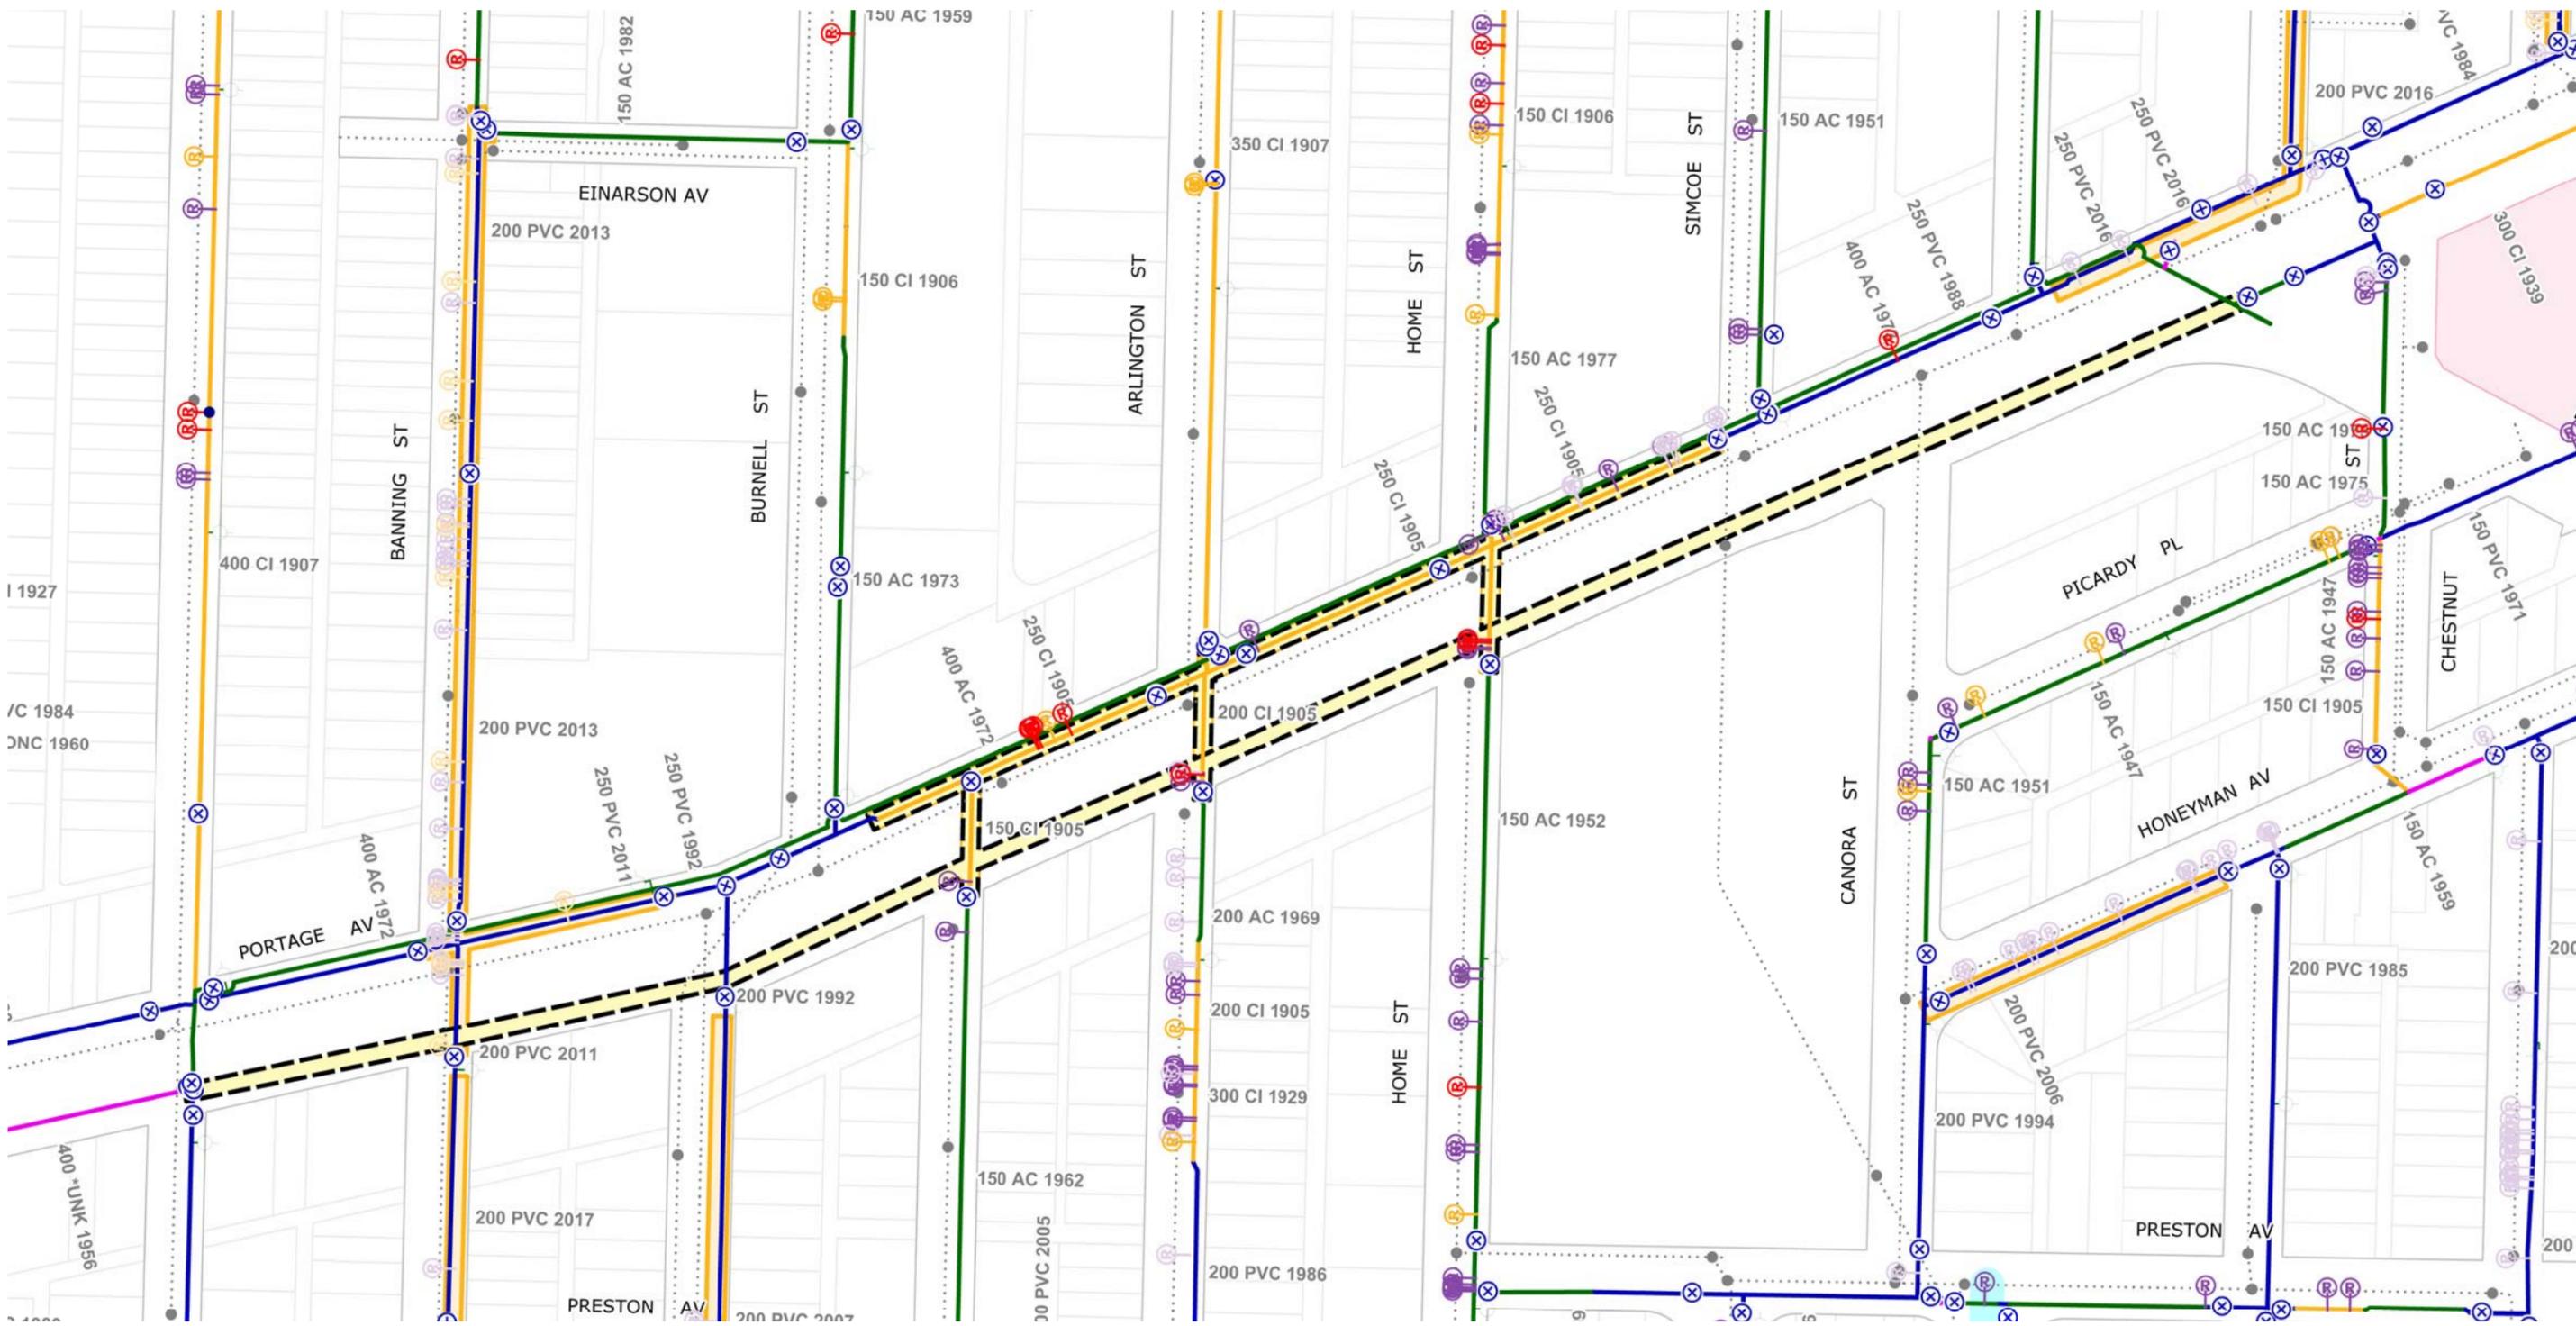

	CI WM		REPAIR < 5YRS		AQUEDUCT		HISTORICAL PROJECT
	PVC WM		REPAIR > 15YRS		MANHOLE		SCHOOL
	AC WM		REPAIR > 15YRS-ABANDON		SEWERS		PWD PROJECT
	UNKNOWN WM		VALVE		RAILWAY		SEWER RELIEF WORK
	REPAIR < 5YR		HYDRANT		WM RENEWAL		CATHODIC PROTECTION
	REPAIR < 5YR-ABANDON		HYDRANT BRANCH		WM NEW		FIRE PROTECTION UPGRADE
	REPAIR 5-15YRS		FEEDER MAIN		WM ABANDON		

**Additional Notes:**

- 250mm ON NORTH SIDE OF PORTAGE
- NEW 300mm WM ON SOUTH SIDE OF PORTAGE FROM LIPTON TO BROADWAY
- ABANDON 400mm FROM LIPTON TO BROADWAY

Printed: 11/12/2020



**CITY OF WINNIPEG  
WATER AND WASTE DEPARTMENT  
2021 WATER MAIN RENEWAL PROGRAM**

Location ID: 12	Street: PORTAGE AVE
Location Description: BURNELL ST TO SIMCOE ST	
Scale: 1:2000	Renewal Type: REPAIR COUNT