

	CI WM		REPAIR 5-15YRS-ABANDON		AQUEDUCT		HISTORICAL PROJECT
	PVC WM		REPAIR >15YRS		MANHOLE		SCHOOL
	AC WM		REPAIR >15YRS-ABANDON		SEWERS		PWD PROJECT
	UNKNOWN WM		VALVE		RAILWAY		SEWER RELIEF WORK
	REPAIR <5YR		HYDRANT		WM RENEWAL		CATHODIC PROTECTION
	REPAIR <5YR-ABANDON		HYDRANT BRANCH		WM NEW		FIRE PROTECTION UPGRADE
	REPAIR 5-15YRS		FEEDER MAIN		WM ABANDON		

Additional Notes:


-ADJACENT TO ST BONIFACE DIOCESAN SCHOOL AND HOLY CROSS SCHOOL

-250mm OK

Printed:

CITY OF WINNIPEG WATER AND WASTE DEPARTMENT 2021 WATER MAIN RENEWAL PROGRAM

Location ID: 4	Street: DUBUC ST/BRAEMAR AVE
Location Description: CHAMPLAIN ST TO BRAEMAR AVE/DUBUC ST TO MID-BLOCK S OF NIVERVILLE AVE	
Scale: 1:2000	Renewal Type: REPAIR COUNT

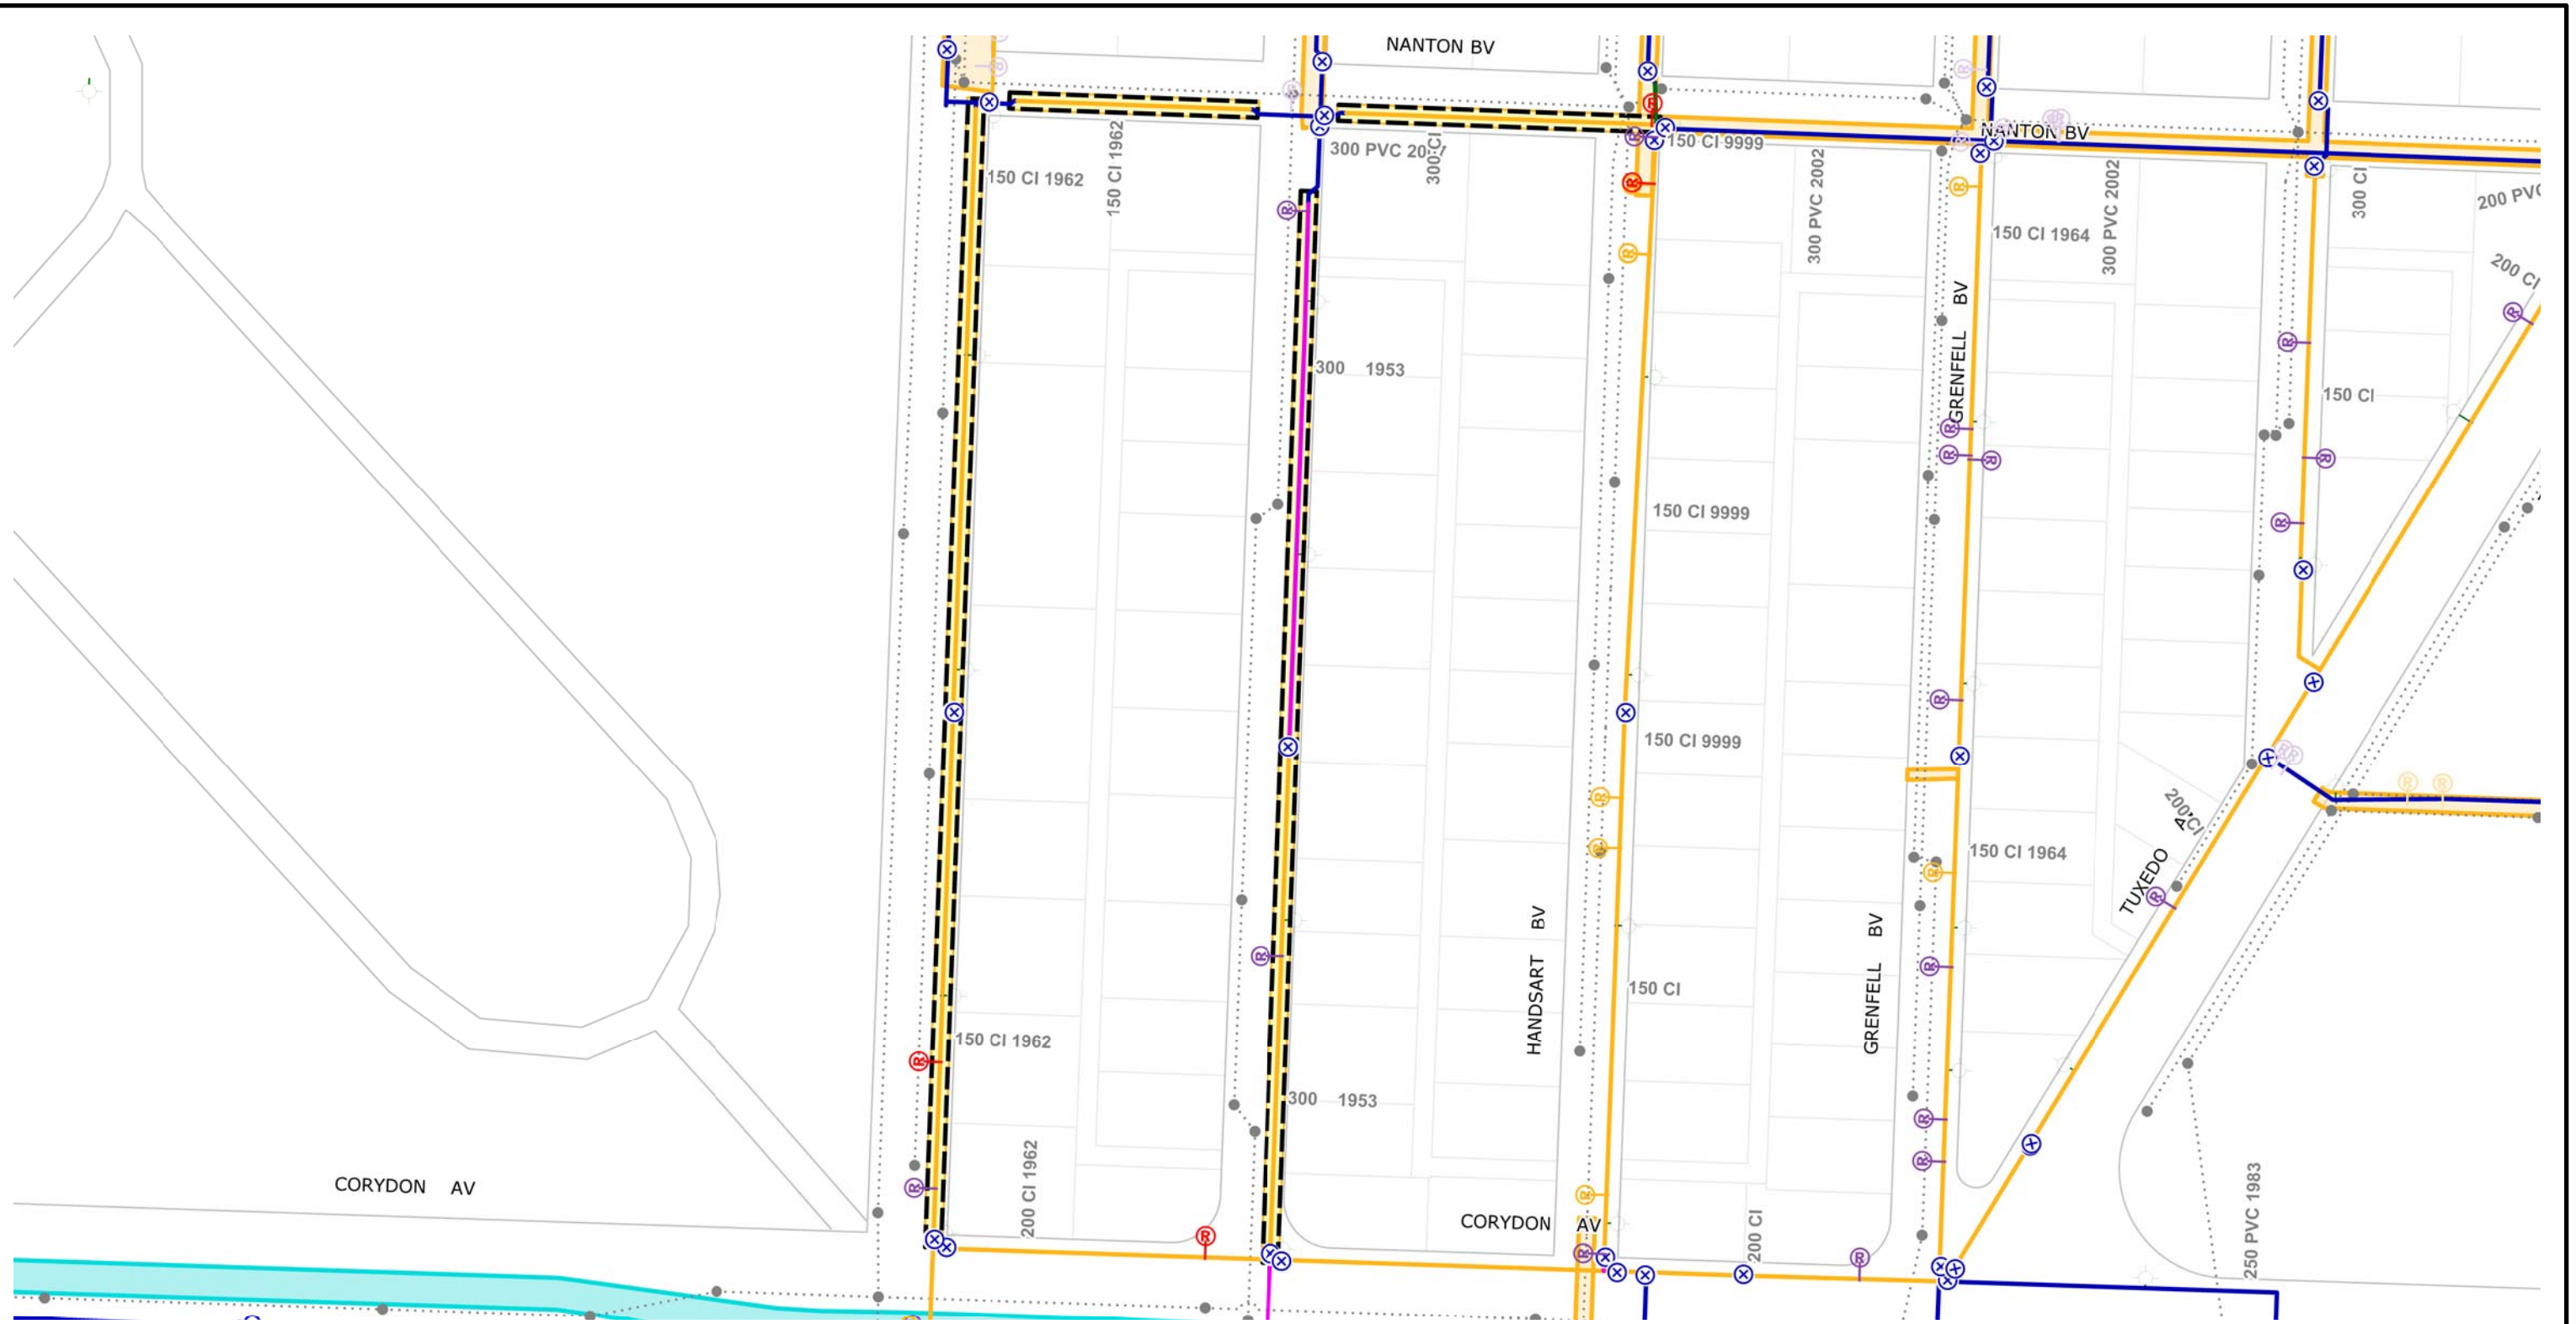

	CI WM		REPAIR < 5YRS		AQUEDUCT		HISTORICAL PROJECT
	PVC WM		REPAIR > 15YRS		MANHOLE		SCHOOL
	AC WM		REPAIR > 15YRS-ABANDON		SEWERS		PWD PROJECT
	UNKNOWN WM		VALVE		RAILWAY		SEWER RELIEF WORK
	REPAIR < 5YR-ABANDON		HYDRANT		WM RENEWAL		CATHODIC PROTECTION
	REPAIR < 5YR-ABANDON		HYDRANT BRANCH		WM NEW		FIRE PROTECTION UPGRADE
	REPAIR 5-15YRS		FEEDER MAIN		WM ABANDON		

Additional Notes:
 -150mm OK ON PARK BV N
 -300mm OK ON LAMONT BV
 -UPSIZE TO 200mm ON NANTON AVE

Printed: 10/28/2020



**CITY OF WINNIPEG
 WATER AND WASTE DEPARTMENT
 2021 WATER MAIN RENEWAL PROGRAM**

Location ID: 33	Street: PARK BV N/LAMONT BV/NANTON AVE
Location Description: CORYDON TO NANTON/CORYDON TO NANTON/ PARK TO HANDSART	
Scale: 1:2000	Renewal Type: WATER PLANNING