
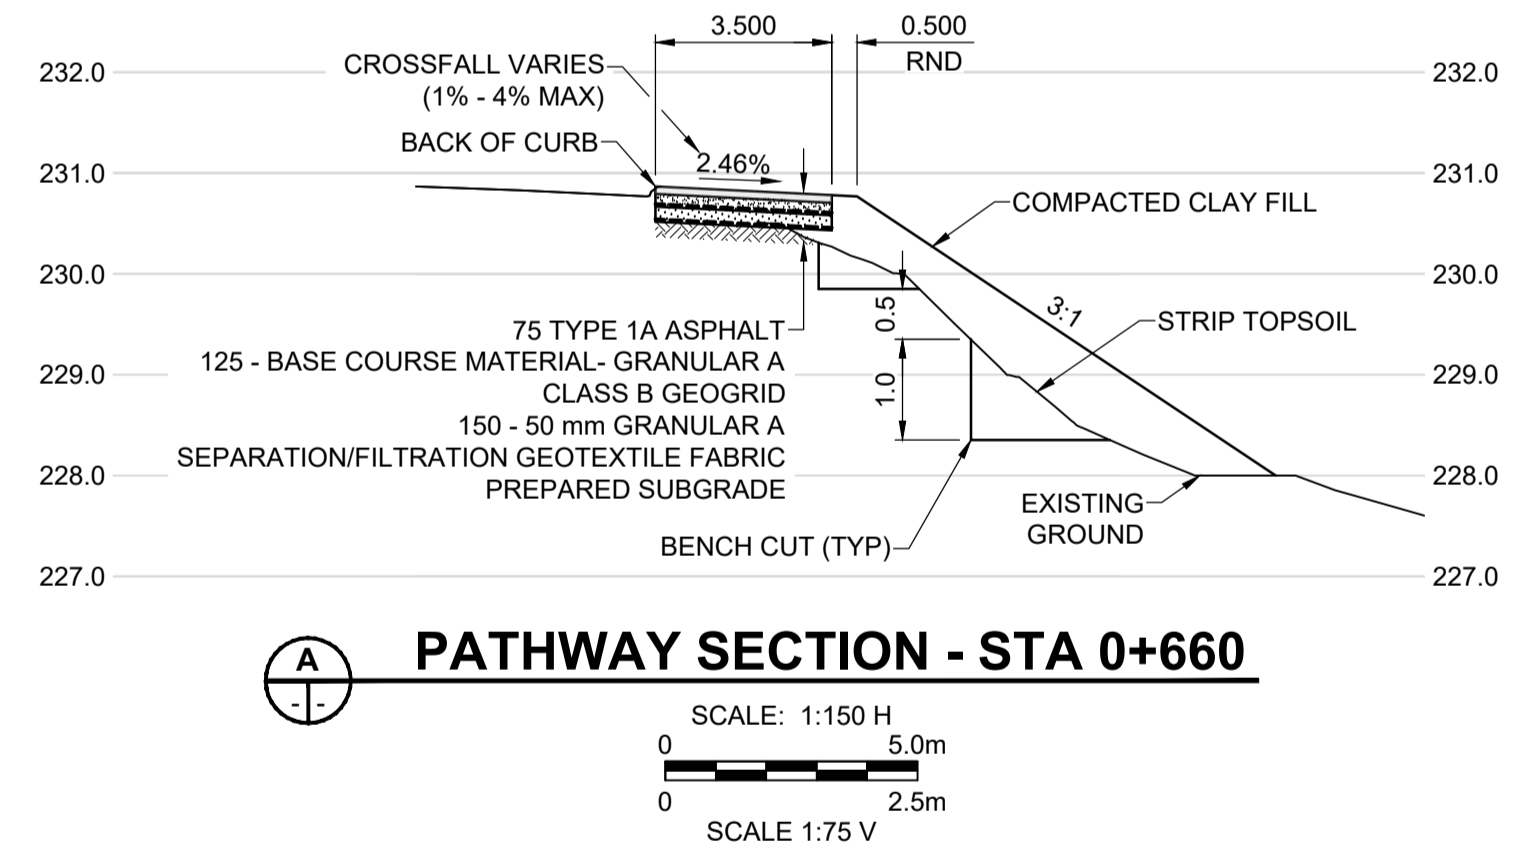


- NOTES**
- ADJUST MH AND CB RIMS TO NEW GRADES.
 - LAMP STANDARDS, HYDRO POLES, AND ANCHORS THAT REQUIRE TEMPORARY SUPPORT, REMOVAL OR REPLACEMENT, TO BE DONE SO AT THE EXPENSE OF THE CONTRACTOR AS NECESSARY.
 - CONTRACTOR TO TAKE PRECAUTIONARY STEPS TO PROTECT EXISTING TREES WITHIN THE LIMITS OF CONSTRUCTION FROM DAMAGE FROM CONSTRUCTION ACTIVITIES AS OUTLINED IN THE SPECIFICATIONS.
 - CONTRACTOR TO CONFIRM THE LOCATION OF ALL UTILITIES/SERVICES IN THE FIELD PRIOR TO CONSTRUCTION.
 - REFER TO TENDER FOR DETAILS REGARDING TRAFFIC MANAGEMENT.
 - ADD 200.000 m TO ABBREVIATED ELEVATIONS TO OBTAIN GEODETIC ELEVATIONS.

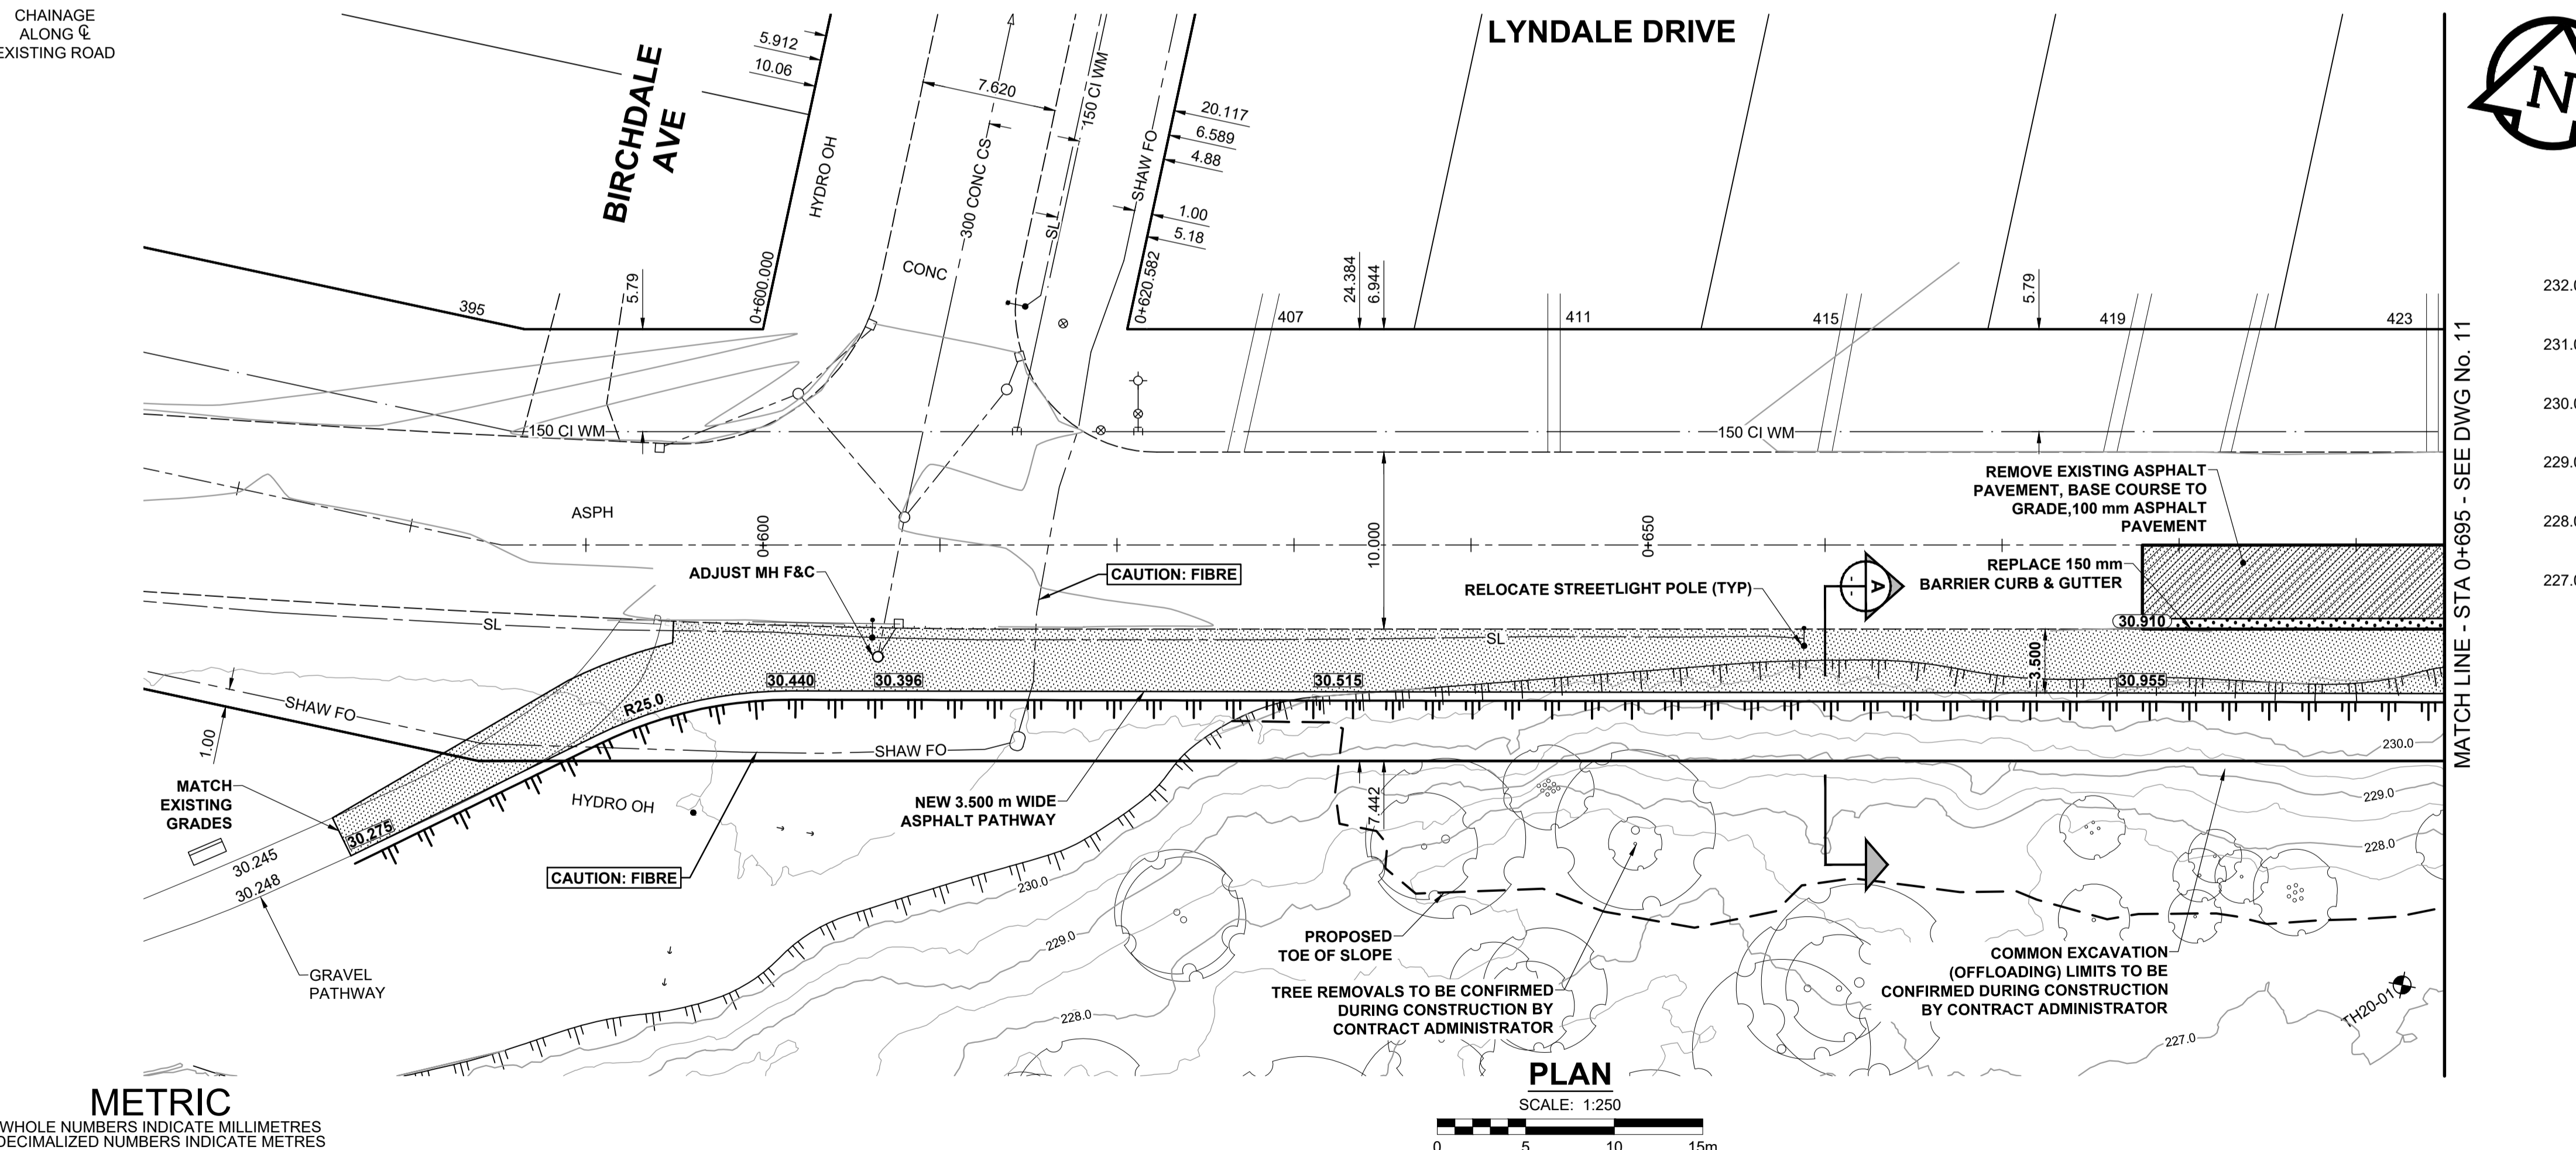

METRIC
 WHOLE NUMBERS INDICATE MILLIMETRES
 DECIMALIZED NUMBERS INDICATE METRES

---	GAS	○	MANHOLE	●	CONCRETE PAVEMENT	■	LOCATION APPROVED UNDERGROUND STRUCTURES	BM ELEV
---○---	MTS HANDWELL/PEDESTAL	□	CATCH BASIN/CATCH PIT	■	CONC SIDEWALK/MEDIAN	■		
---○---	HYDRO HANDWELL/CABINET	△	CURB INLET WITH BOX	▲	ASPHALT PAVEMENT	■		
---	CATV/FIBRE OPTIC	○	TREE	▲	PAVING STONE	■	DATE	
---	TRAFFIC SIGNALS/PIT	⊕	TEST HOLE	▲	GRAVEL	■	NOTE:	
---	LAND DRAINAGE SEWER	⊕	PROPERTY LINE	▲	RAMP CURB	■	LOCATION OF UNDERGROUND STRUCTURES AS SHOWN ARE BASED ON THE BEST INFORMATION AVAILABLE BUT NO GUARANTEE IS GIVEN THAT ALL EXISTING UTILITIES ARE SHOWN OR THAT THE GIVEN LOCATIONS ARE EXACT. CONFIRMATION OF EXISTENCE AND EXACT LOCATION OF ALL SERVICES MUST BE OBTAINED FROM THE INDIVIDUAL UTILITIES BEFORE PROCEEDING WITH CONSTRUCTION.	
---	SANITARY/COMBINED SEWER	⊕	SURVEY BAR	▲	PLANING/REMOVAL	■		
---	CB LEAD/SSP/DCP	⊕	FENCE	▲		■		
---	WATERMAIN	⊕	BOC/EDGE OF PAVEMENT	▲		■		
---	SUBDRAIN	⊕	ELEVATION	▲		■		
---	DITCH	⊕	TRAFFIC SIGN	▲		■		
---	EXISTING	---	LEGEND - PLAN	---	EXISTING	---		
---	NEW	---	LEGEND - PLAN	---	NEW	---		

LOCATION APPROVED UNDERGROUND STRUCTURES
 DATE
 SUPR. U/G STRUCTURES COMMITTEE

0	ISSUED FOR TENDER	20/11/06	JGK	BY	
No.	REVISIONS	YYMMDD	BY	DATE	

DESIGNED BY	JGK	CHECKED BY	RPB
DRAWN BY	DML	APPROVED BY	BWB
HOR SCALE	1:250	RELEASED FOR CONSTRUCTION	
VERT SCALE	1:10	DATE	

PROFESSIONAL'S SEAL
PRELIMINARY DRAWING
 NOT TO BE USED FOR CONSTRUCTION
 CONSULTANT FILE NAME
 2100323-PP-01.dwg

THE CITY OF WINNIPEG
 PLANNING, PROPERTY AND DEVELOPMENT DEPARTMENT
 WATERWAYS BRANCH

LYNDALE DRIVE RIVERBANK STABILIZATION AND ASSOCIATED WORKS
 BIRCHDALE AVENUE TO CLAREMONT AVENUE

LYNDALE DRIVE
 BIRCHDALE AVE TO STA 0+695

CITY DRAWING NUMBER
 PPD-WAT-779-2020-10
 SHEET 10 OF 13
 DRAWING NUMBER
 10

TENDER No. 779-2020

ENGINEERS GEOSCIENTISTS MANITOBA
 Certificate of Authorization
 MORRISON HERSHFIELD
 No. 1736