




THE CITY OF WINNIPEG

WATER AND WASTE DEPARTMENT

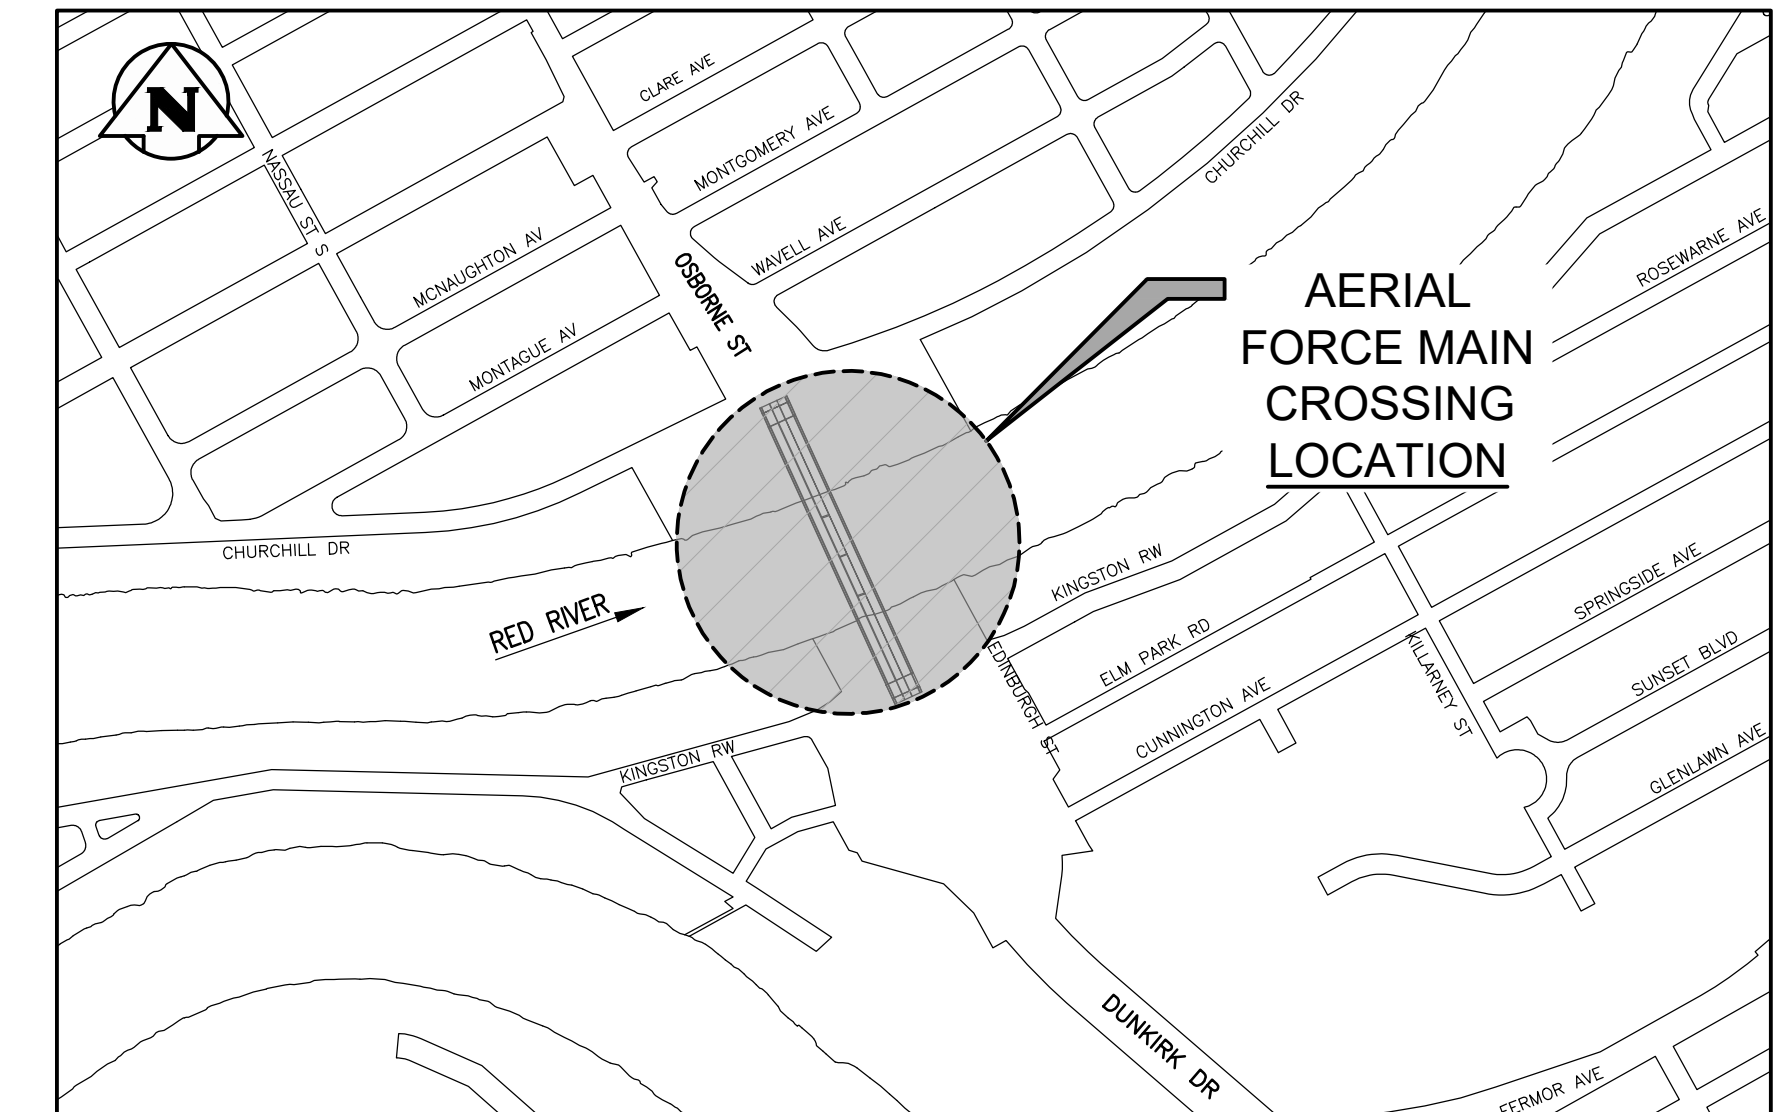

LOCATION PLAN

SUPPLY AND DELIVERY OF STAINLESS STEEL FORCE MAIN PIPE - BALTIMORE FORCE MAIN CROSSING

BID OPPORTUNITY No. 799-2020

**ISSUED FOR TENDER
NOVEMBER 25, 2020**



ACCEPTED BY:

ORIGINAL SIGNED _____
B. JONES, P. ENG
SENIOR PROJECT ENGINEER

20.11.25
DATE