




FILE NAME: 2021423-Nairn-DT-04.dwg Saved By: aneppner
 PLOT: 2/9/2021 1:39:27 PM
 A1 SIZE 594mm x 841mm

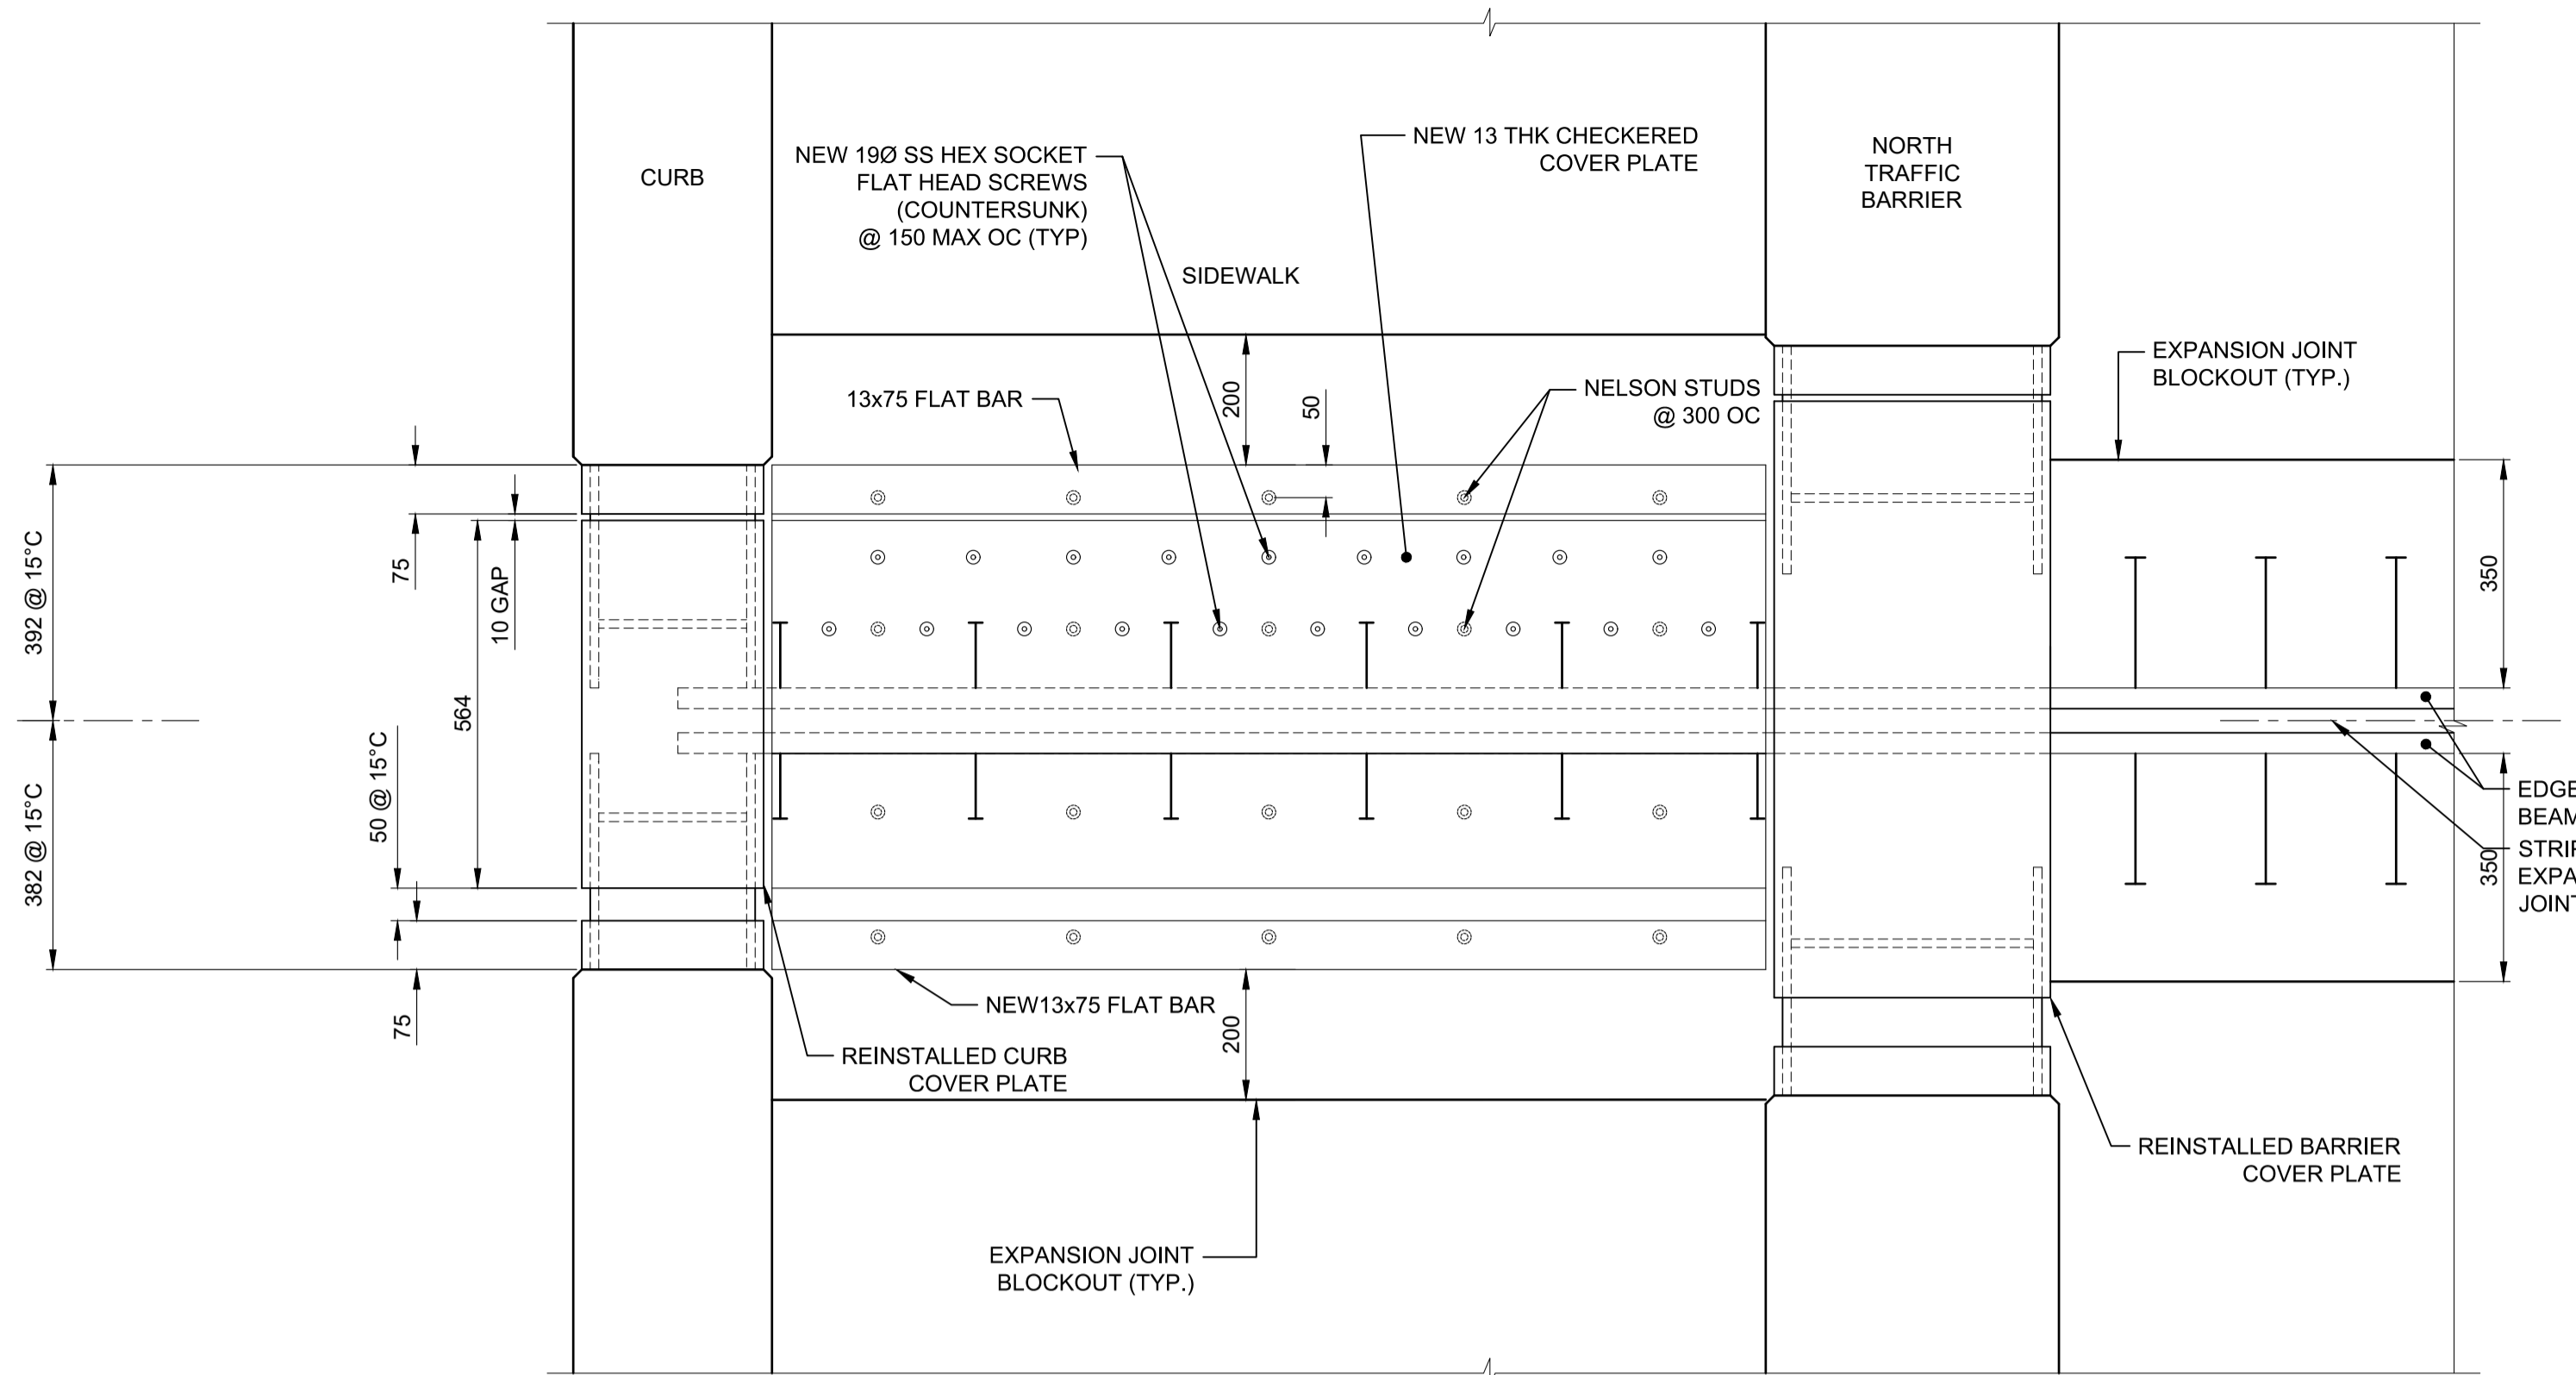


SIDEWALK PLAN
SCALE 1:10

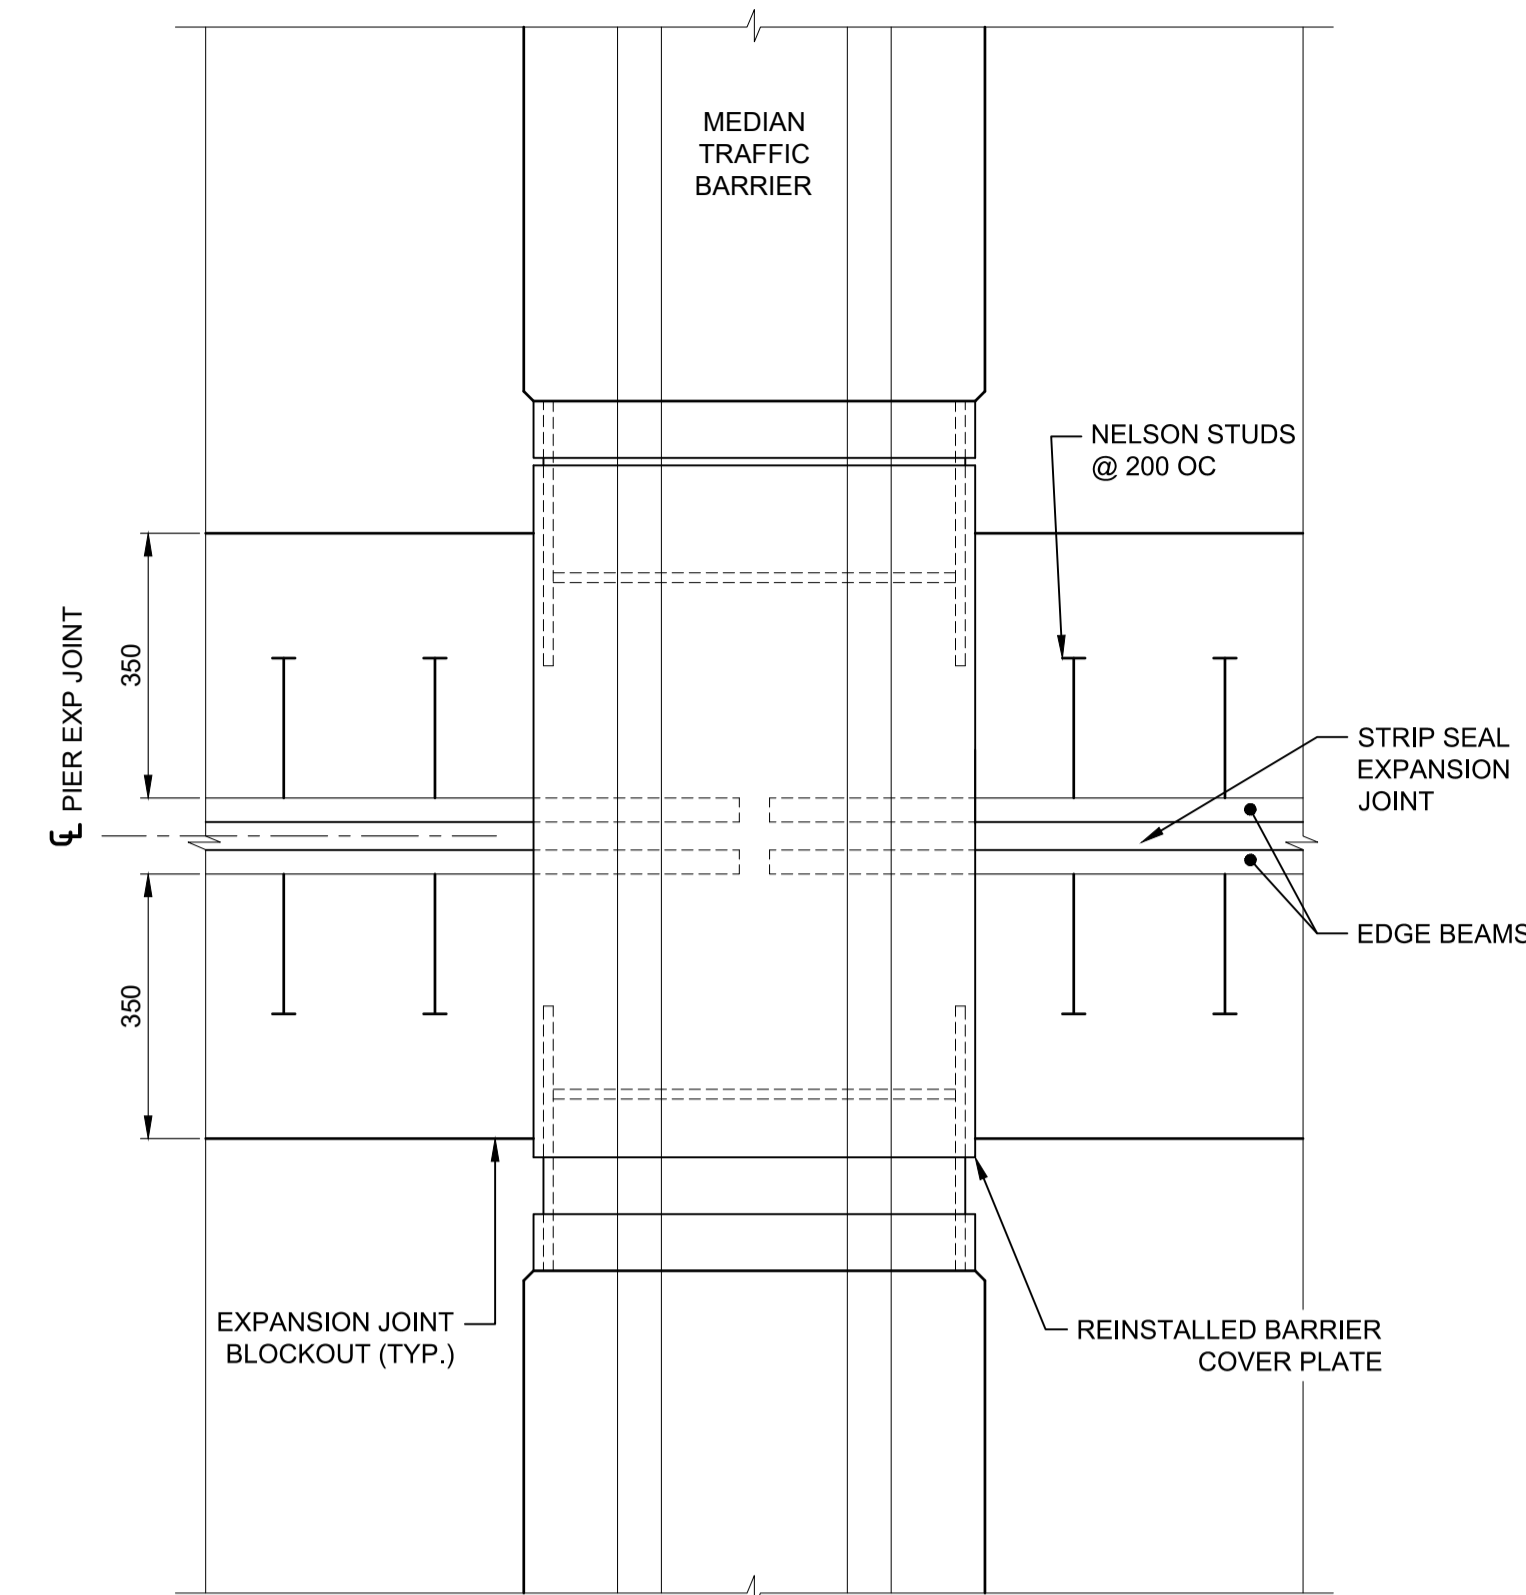


MEDIAN BARRIER PLAN
SCALE 1:10

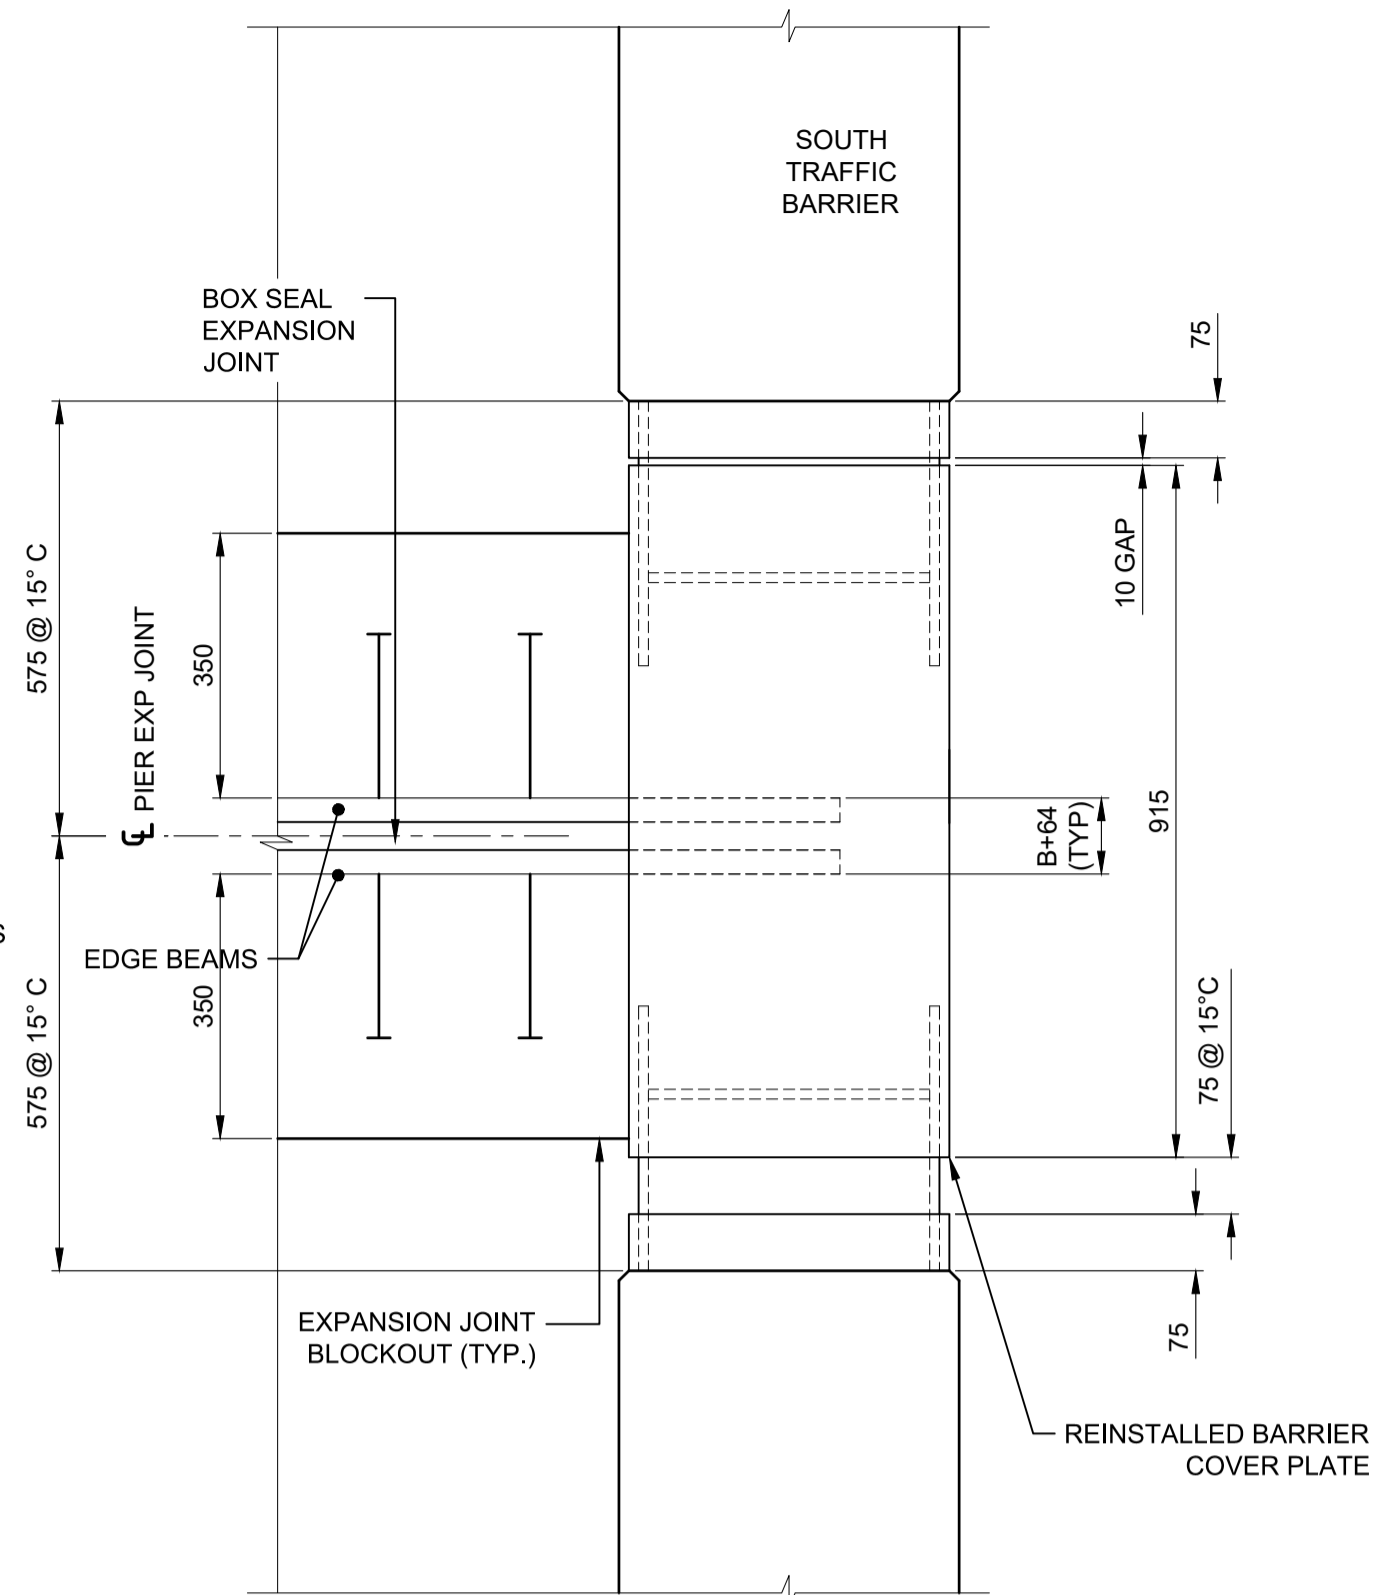


SOUTH BARRIER PLAN
SCALE 1:10

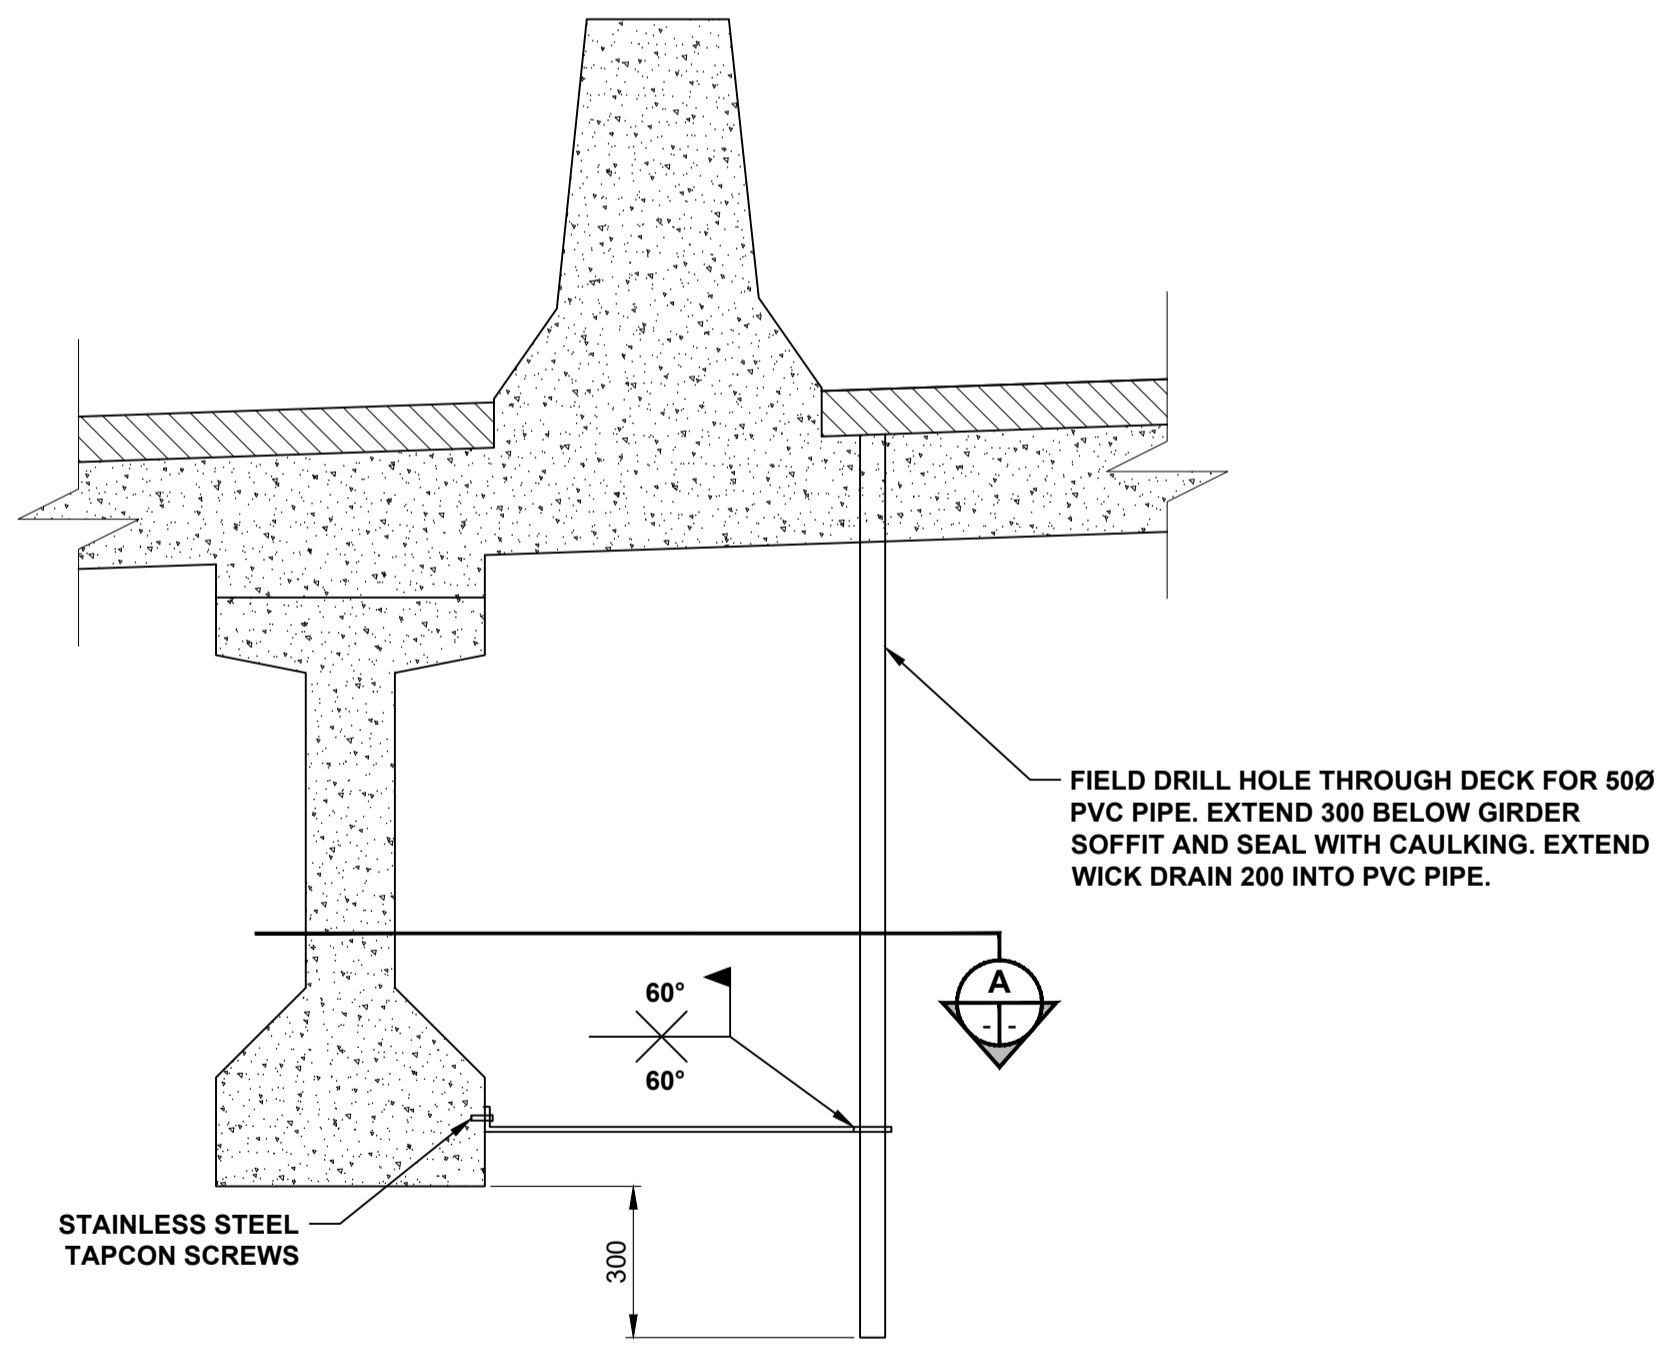


MEDIAN BARRIER PVC DRAIN CONNECTION DETAIL
(SIDEWALK BARRIER CURB DETAIL SIMILAR)
SCALE 1:15

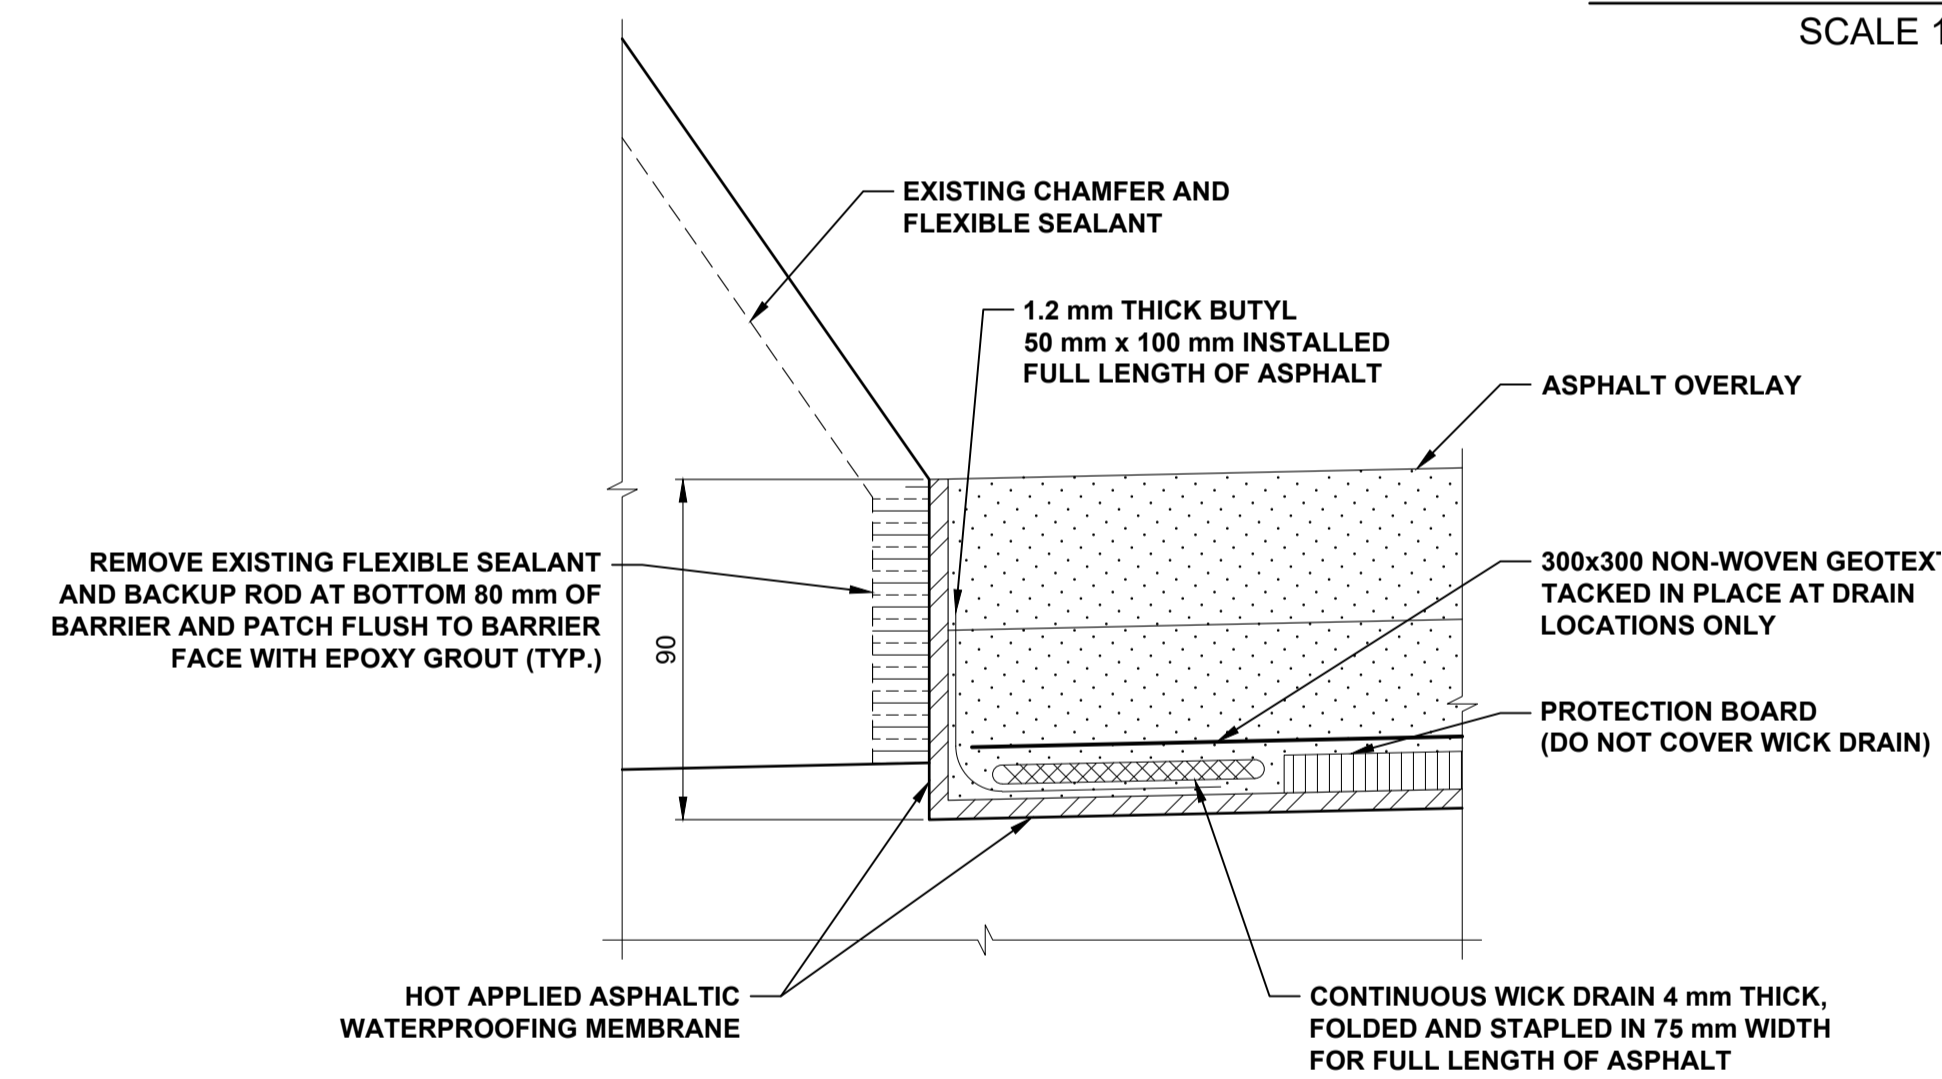

TYPICAL WICK DRAIN DETAIL
SCALE 1:2

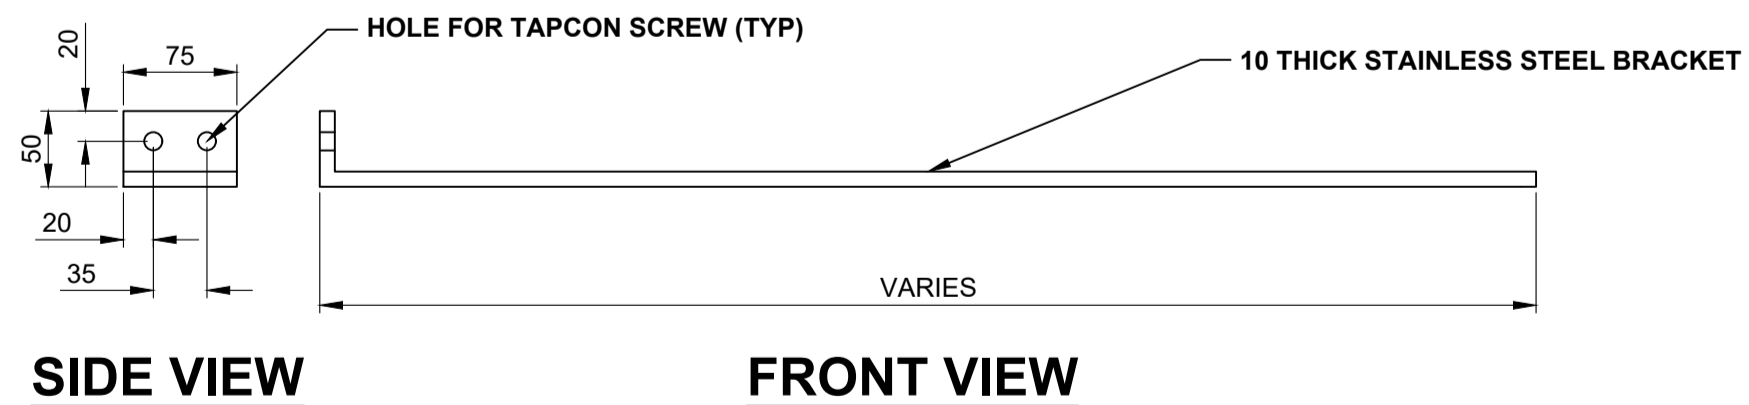

DRAIN CONNECTION BRACKET
SCALE 1:5

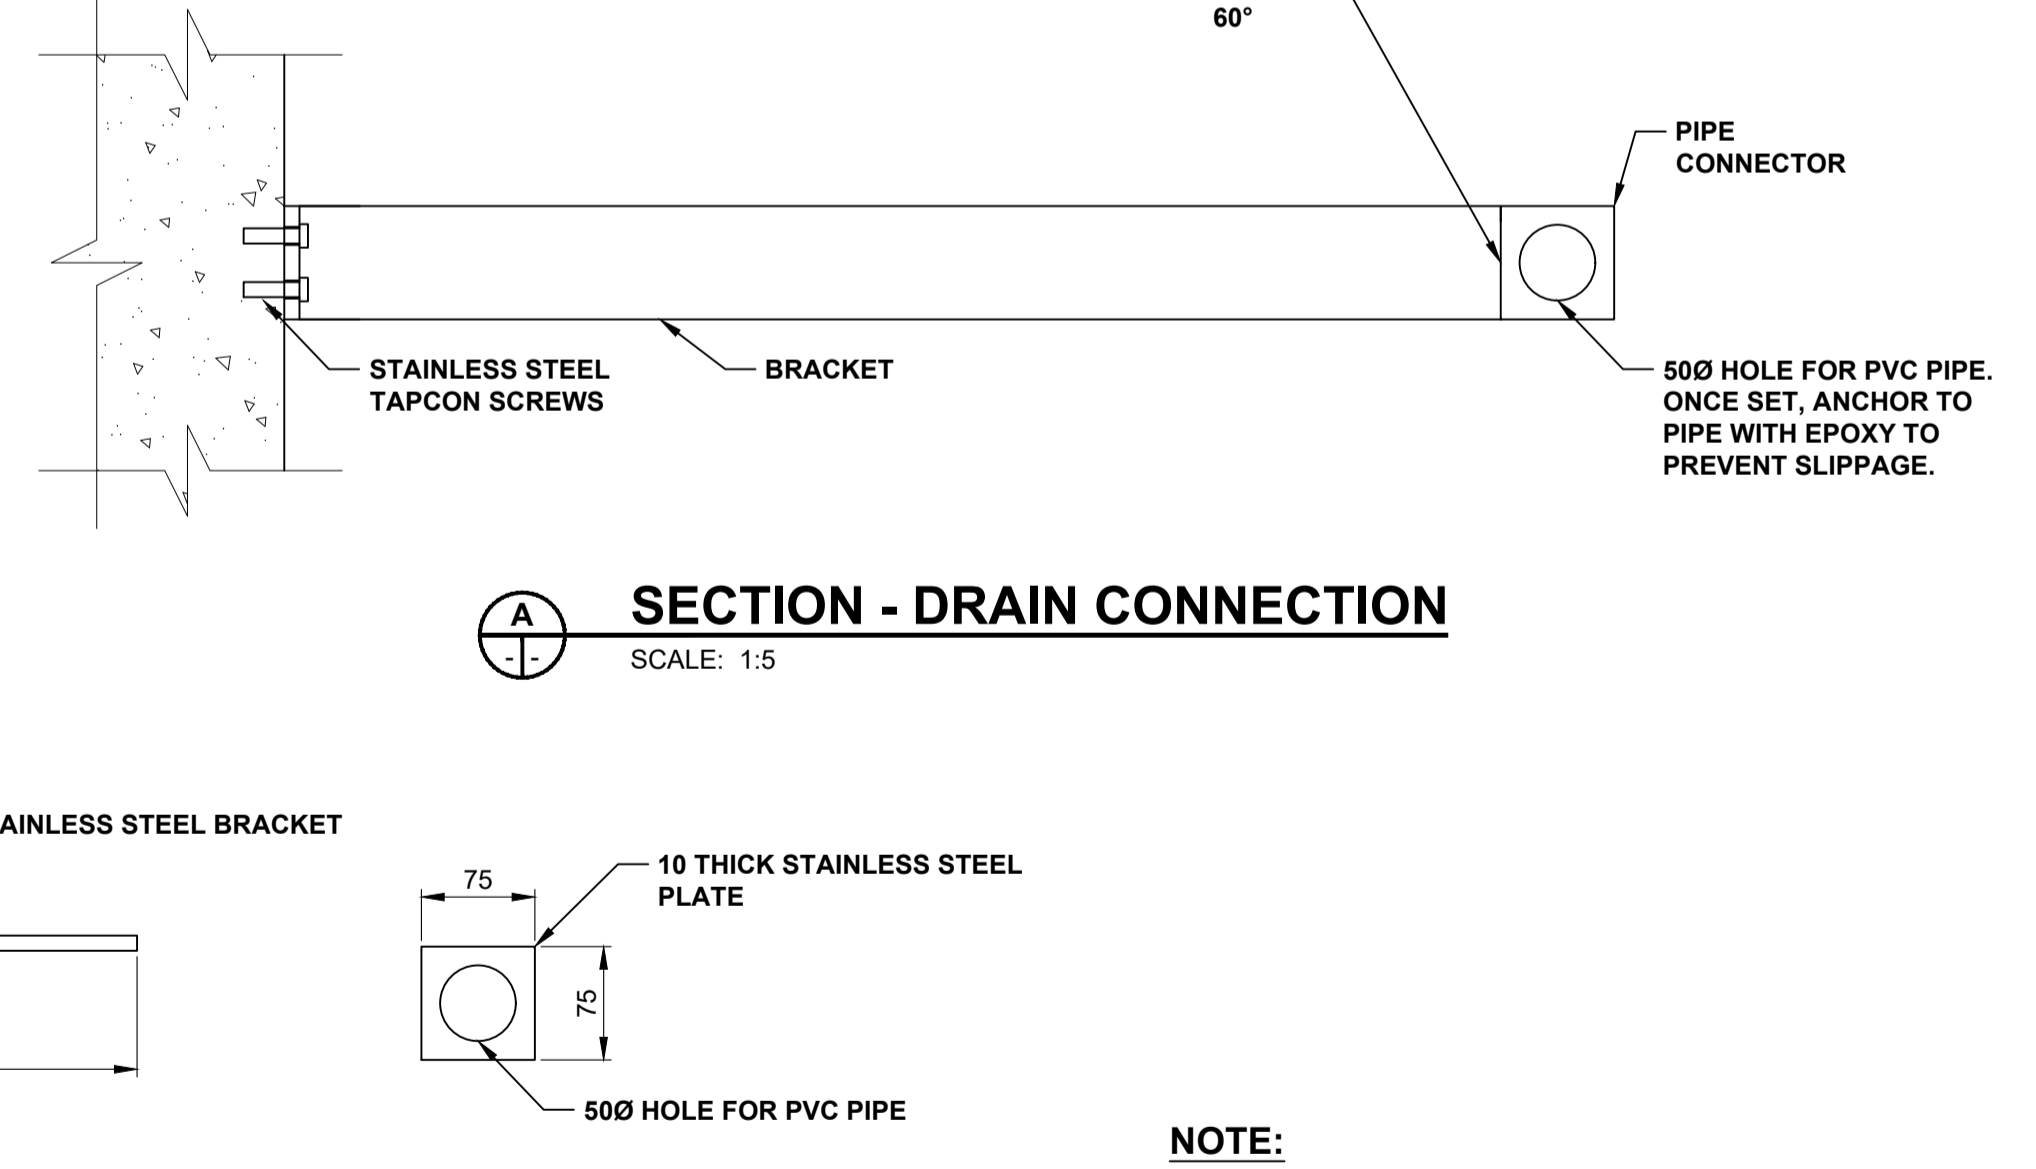

SECTION - DRAIN CONNECTION
SCALE 1:5

PVC PIPE CONNECTOR
SCALE 1:5

NOTE:
CONTRACTOR TO REFER TO REFERENCE DRAWINGS FOR DETAILS OF EXISTING CONSTRUCTION.

FILE NAME: 2021423-Nairn-DT-04.dwg Saved By: aneppner



METRIC
WHOLE NUMBERS INDICATE MILLIMETRES
DECIMALIZED NUMBERS INDICATE METRES

LOCATION APPROVED UNDERGROUND STRUCTURES	
BM 28-022 ELEV 231.341 m	N.W. Cor. Nairn Ave. & Grey St., in Valve Box, Bolt in 4.6 m Conc. pile, 2.4 m E. of W.L. of Grey St. & 0.6 m N. of N.L. of Nairn Ave. produced from the E.
SUPR. U/G STRUCTURES	DATE
NOTE: LOCATION OF UNDERGROUND STRUCTURES AS SHOWN ARE BASED ON THE BEST INFORMATION AVAILABLE BUT NO GUARANTEE IS GIVEN THAT ALL EXISTING UTILITIES ARE SHOWN OR THAT THE GIVEN LOCATIONS ARE EXACT. CONFIRMATION OF EXISTENCE AND EXACT LOCATION OF ALL SERVICES MUST BE OBTAINED FROM THE INDIVIDUAL UTILITIES BEFORE PROCEEDING WITH CONSTRUCTION.	

No.	REVISIONS	Y/M/D	BY	DATE
C	ISSUED FOR TENDER	21/02/09	BE	
B	ISSUED FOR REVIEW	21/02/04	BE	
A	ISSUED FOR REVIEW	21/01/18	BE	

DESIGNED BY		CHECKED BY	
AGG		BE	
DRAWN BY		APPROVED BY	
ALP		BE	
HOR SCALE AS SHOWN		RELEASED FOR CONSTRUCTION	
VERT SCALE AS SHOWN		DATE 21/01/15	

PROFESSIONAL'S SEAL
PRELIMINARY DRAWING
NOT TO BE USED FOR CONSTRUCTION
CONSULTANT FILE NAME
2021423-NAIRN-DT-04.DWG

THE CITY OF WINNIPEG
PUBLIC WORKS DEPARTMENT
ENGINEERING DIVISION

NAIRN AVENUE OVERPASS DECK REHABILITATION

PIER EXPANSION JOINT DETAILS 3 OF 3

CITY DRAWING NUMBER B121-21-09
SHEET OF 09 OF 12
DRAWING NUMBER 09

TENDER No. 810-2020