


22 - CONDUCTOR CABLE
CROSS SECTIONAL VIEW

NOTE FOR 22 CONDUCTOR CABLE:

1. 1 AND 2 ARE 10 GAUGE AWG COPPER STRANDED INSULATED WIRES .
2. 3-22 ARE 14 GAUGE AWG COPPER SOLID INSULATED WIRE .

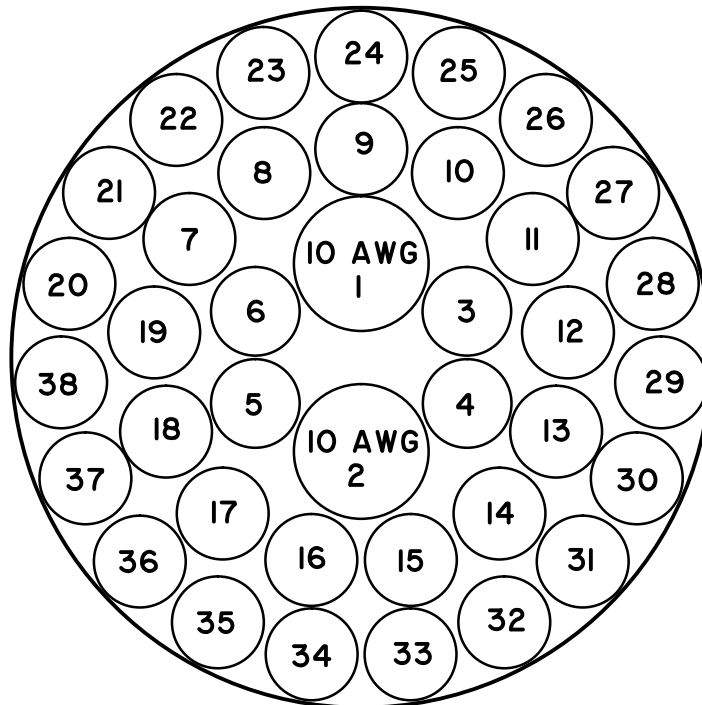

38 - CONDUCTOR CABLE
CROSS SECTIONAL VIEW

NOTE FOR 38 CONDUCTOR CABLE:

1. 1 AND 2 ARE 10 GAUGE AWG COPPER STRANDED INSULATED WIRE .
2. 3-38 ARE 14 GAUGE AWG COPPER SOLID INSULATED WIRE .

				REFERENCE SPEC. NO.		THE CITY OF WINNIPEG PUBLIC WORKS DEPARTMENT TRANSPORTATION DIVISION	SHEET 1 OF 1	
				DESIGNED N.K.B. 04/03/30			CHECKED BY	CAD FILE DRAWING NUMBER
				DRAWN BY B.H.			SCALE N.T.S.	CITY DRAWING NUMBER
				APPROVED BY				ST-127
I. REDRAWN TO CAD. FILE				04/03/26	B.H.			
NO.	REVISIONS	DATE	BY					