


NOTE: CHAINAGES SHOWN ARE ALONG S. P. OF MUNROE AVE

MUNROE AVENUE

FOR CONTINUATION SEE DWG D-15843


MATCHLINE 3+52.50 SEE DWG D-15840

MATCHLINE 4+62.50 SEE DWG D-15842

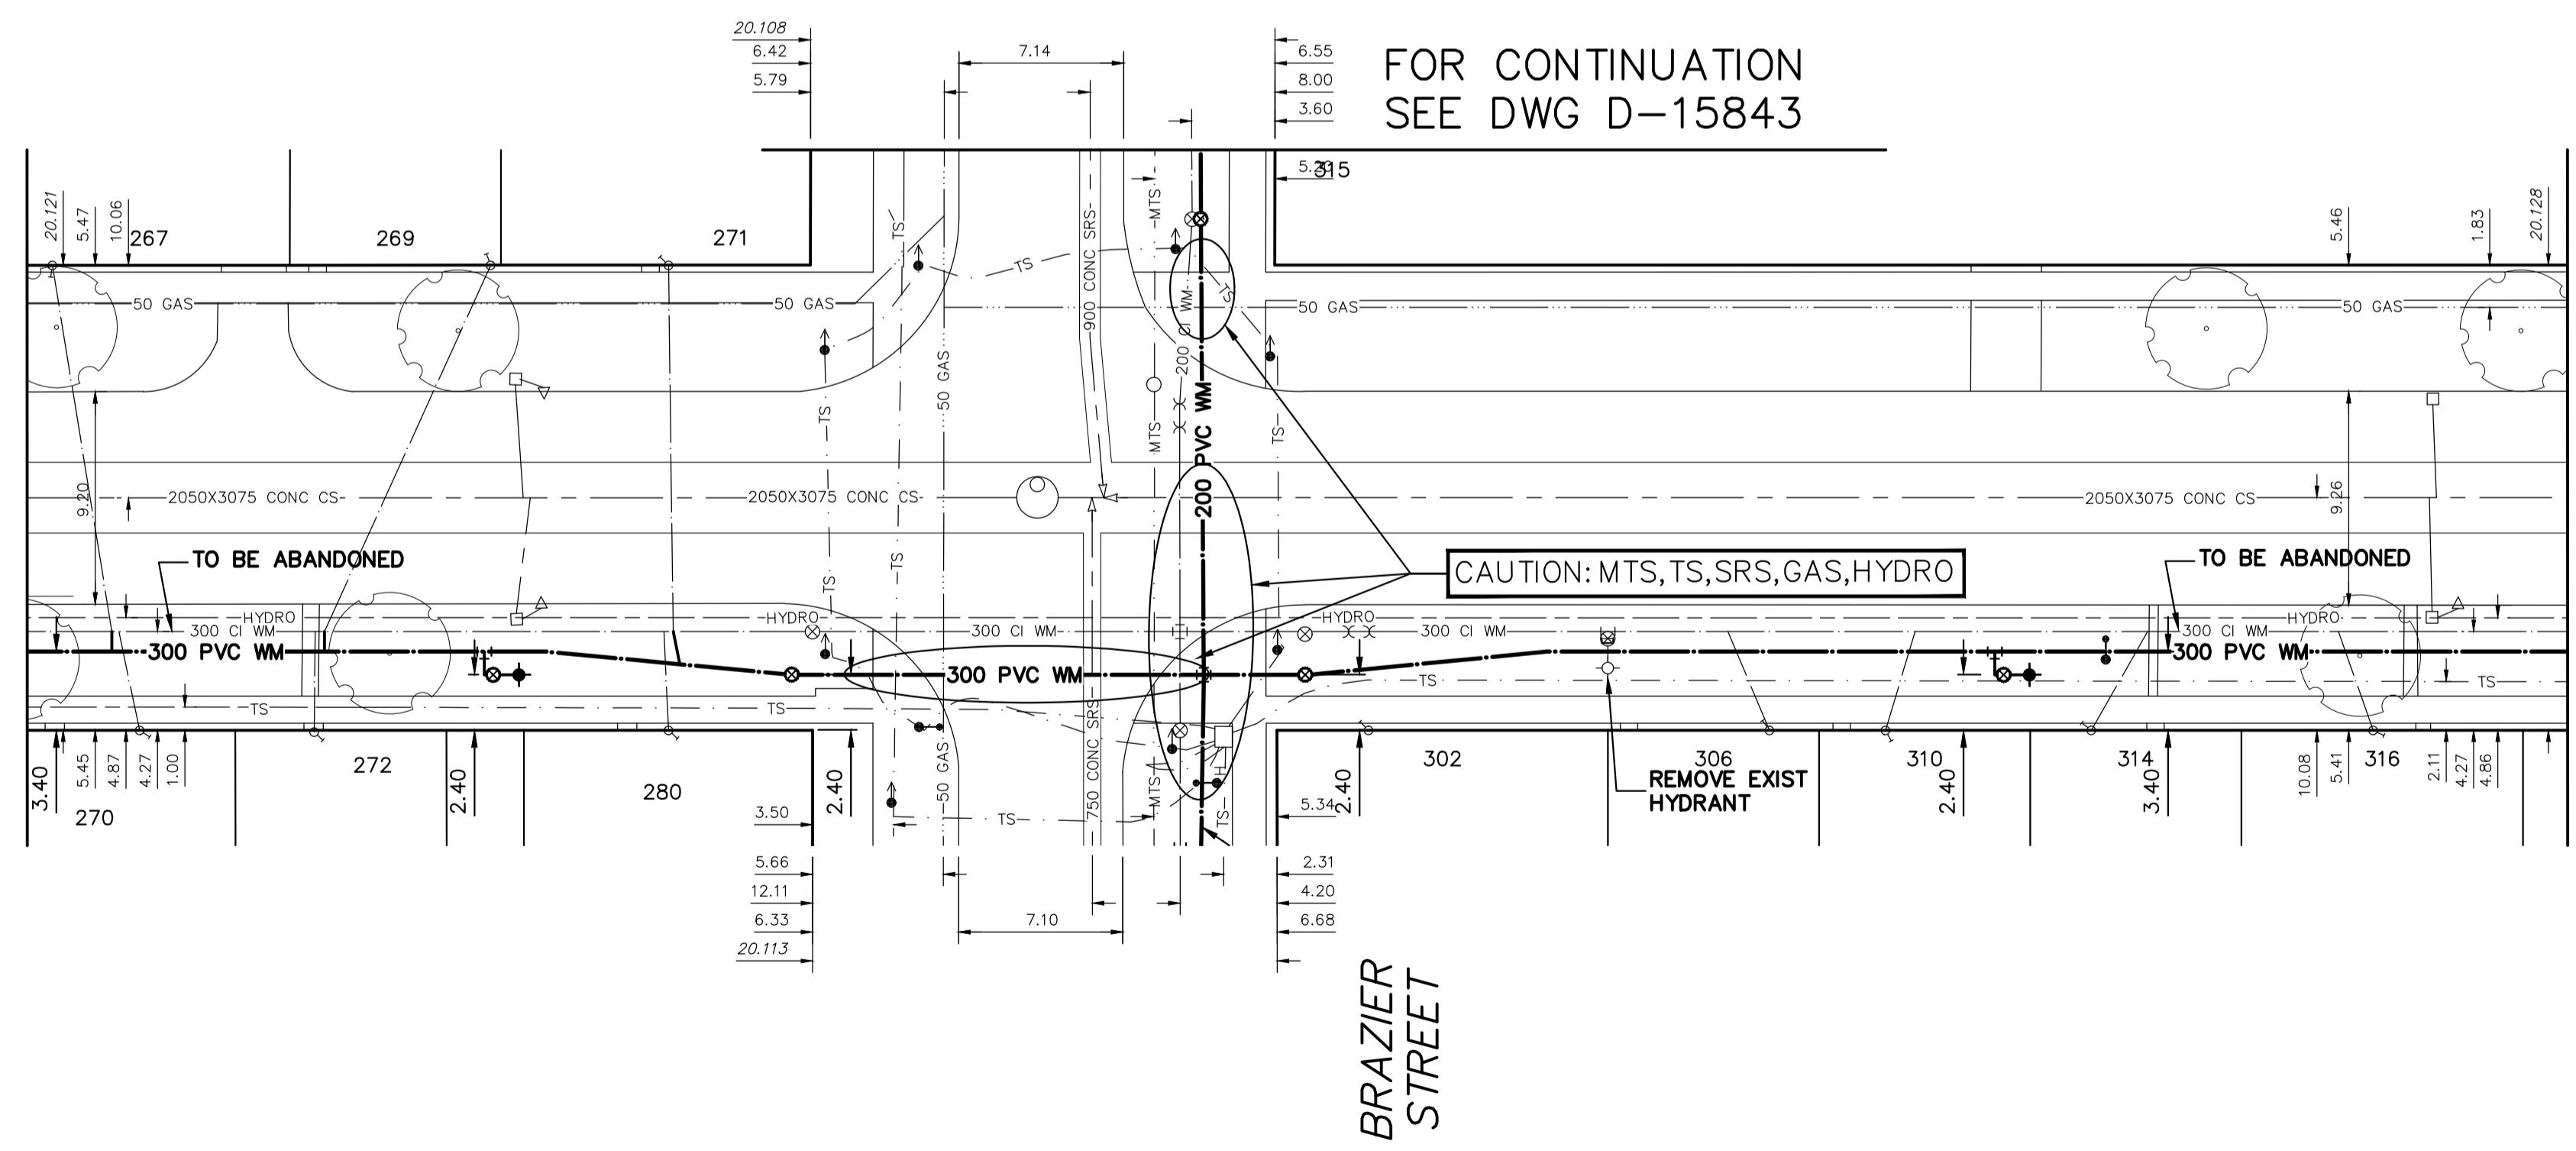

FOR INDEX SEE D-15838

NOTE: ALL VALVES TO BE INSTALLED COUNTERCLOCKWISE TO CLOSE

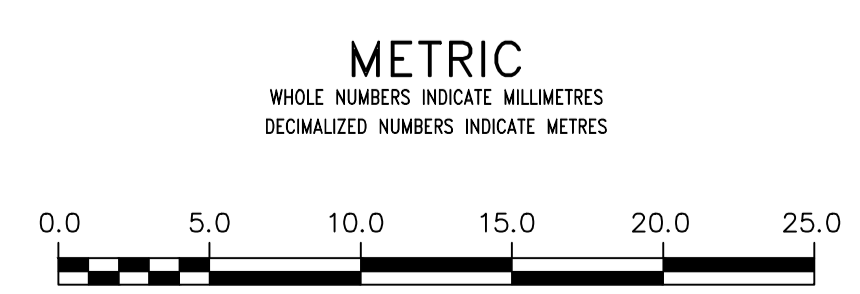

WARNING
IF POWER EQUIPMENT OR EXPLOSIVES ARE TO BE USED FOR EXCAVATION ON THIS PROJECT THE CONTRACTOR MUST:
1) NOTIFY THE GAS COMPANY OF THE PROPOSED LOCATION OF EXCAVATION.
2) TAKE PRECAUTION TO AVOID DAMAGE TO GAS COMPANY INSTALLATIONS.
SEE PROVINCIAL REGULATION 210/72 FOR DETAILS

LOCATION APPROVED UNDERGROUND STRUCTURES
SUPV. U/G STRUCTURES COMMITTEE DATE
NOTE:
LOCATION OF UNDERGROUND STRUCTURES AS SHOWN ARE BASED ON THE BEST INFORMATION AVAILABLE BUT NO GUARANTEE IS GIVEN THAT ALL EXISTING UTILITIES ARE SHOWN OR THAT THE GIVEN LOCATIONS ARE EXACT. CONFIRMATION OF EXISTENCE AND EXACT LOCATION OF ALL UTILITIES MUST BE OBTAINED FROM THE INDIVIDUAL UTILITIES BEFORE PROCEEDING WITH CONSTRUCTION.

VERTICAL DATUM: CGVD28 (HT2.0 Geoid)
HORIZONTAL DATUM: NAD83 (June 1990), Zone 14

| NO. | REVISIONS | DATE | BY |
|-----|-----------|------|----|
| | | | |

| | | | |
|-------------|------------|---------------------------|----|
| DESIGNED BY | RG | CHECKED BY | SC |
| DRAWN BY | RS/AJ | APPROVED BY | KZ |
| SCALE: | | RELEASED FOR CONSTRUCTION | |
| HORIZONTAL | 1:250 | | |
| VERTICAL | 1:50 | | |
| DATE | 2021 02 08 | DATE | |

ENGINEER'S SEAL
CONSULTANT DRAWING NUMBER

THE CITY OF WINNIPEG
WATER AND WASTE DEPARTMENT
ENGINEERING DIVISION

2021/2022 MUNROE AVENUE PAVEMENT & WATER MAIN RENEWALS
MUNROE AVENUE
33.9 W OF BRAZIER STREET TO 56.0 E OF BRAZIER STREET

SHEET 4 OF 6
CITY DRAWING NUMBER
D-15841