




QCA BUILDING ENVELOPE LIMITED  
P.O. BOX 23119 RPO  
MCGILLVARY BLVD, WINNIPEG, MB

CITY OF WINNIPEG  
WINNIPEG, MANITOBA



KEYNOTE LEGEND:

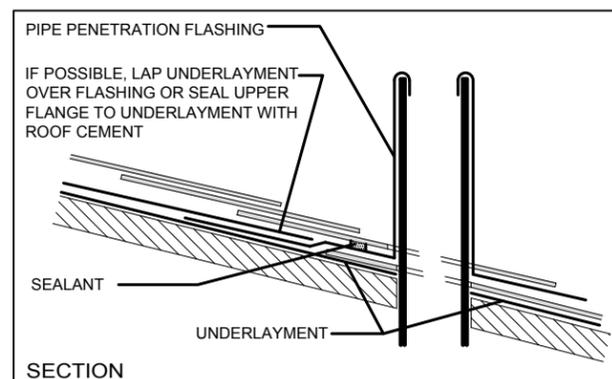


SOFT-METAL FLASHING SLEEVE 3/4"  
ROLL INTO PIPE APPROX. 1"

IF POSSIBLE, LAP UNDERLAYMENT OVER TOP OF FLASHING FLANGE OR SEAL UPPER FLANGE TO UNDERLAYMENT WITH ROOF CEMENT

SEALANT UNDER SHINGLES

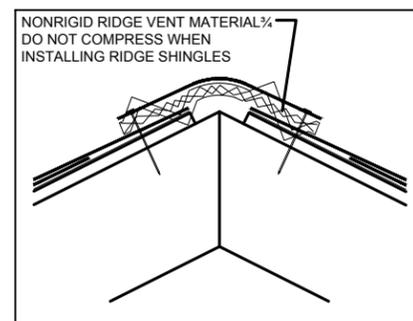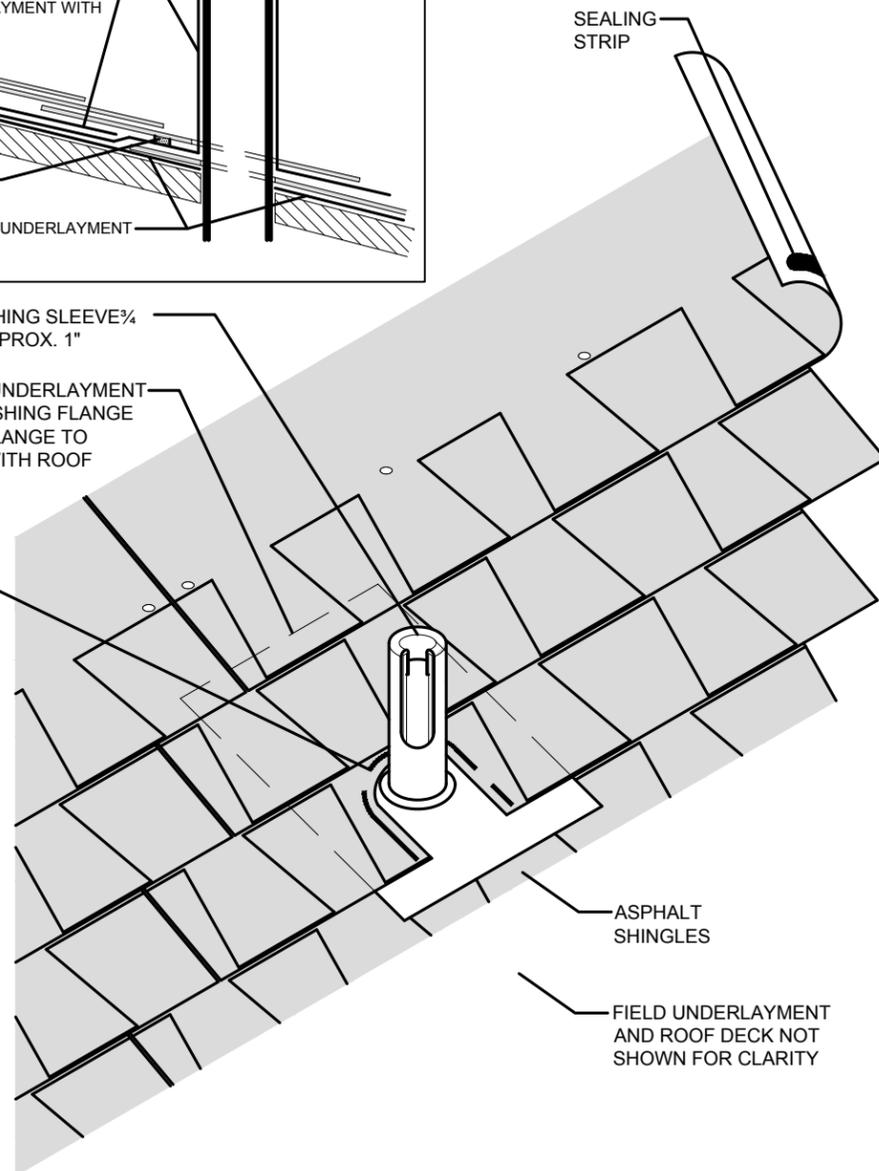

CONTINUOUS RIDGE VENT 3/4" INSTALL PER MANUFACTURER'S RECOMMENDATIONS

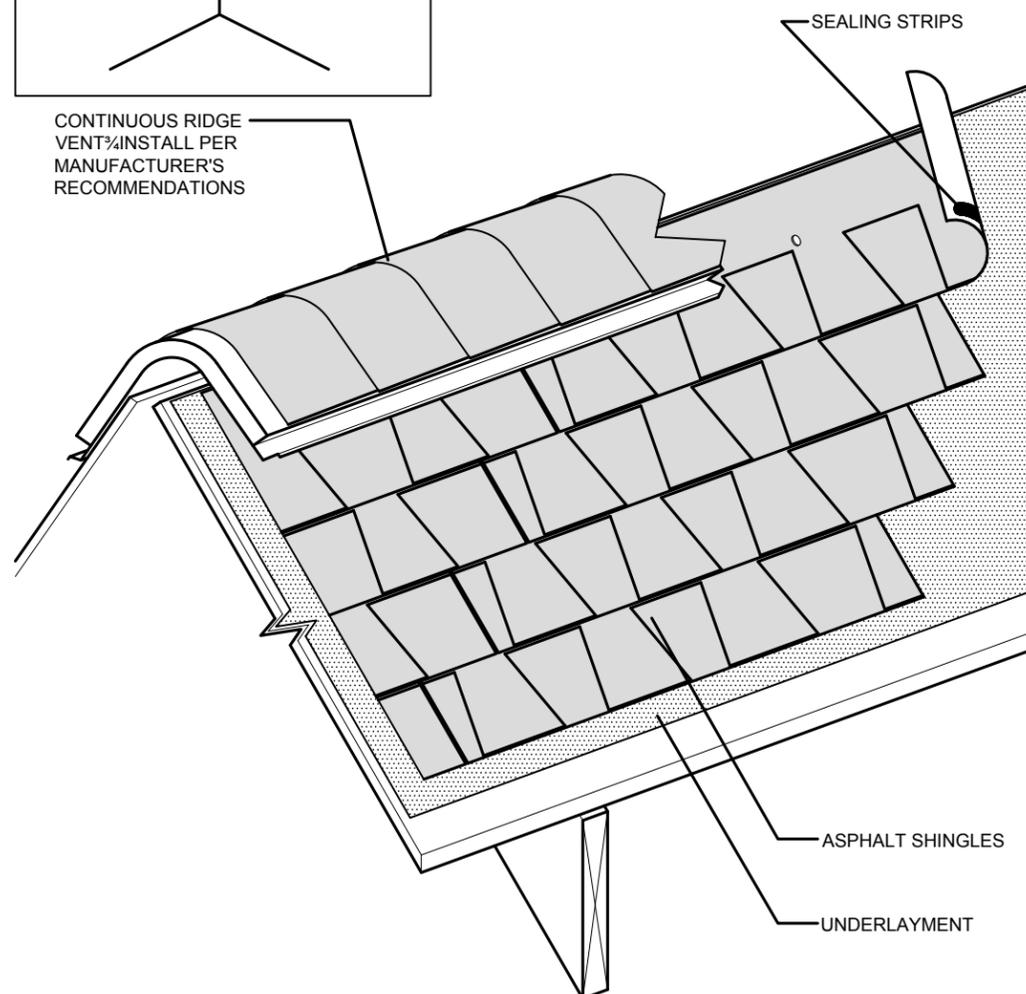

THIS DRAWING MUST NOT BE SCALED. THE CONTRACTOR SHALL VERIFY ALL DIMENSIONS AND OTHER SITE CONDITIONS ON SITE PRIOR TO THE COMMENCEMENT OF WORK. DISCREPANCIES, ERRORS, OR OMISSIONS ARE TO BE REPORTED TO QCA BUILDING ENVELOPE LIMITED PRIOR TO PROCEEDING WITH WORK.

PROJECT NAME:  
ROOF REPLACEMENT, WFPS STATION #5, 845 SARGENT

ADDRESS:  
845 SARGENT AVENUE, WINNIPEG, MB

DRAWING:  
103-2021\_DRAWING\_SHINGLES-A8-R0

DATE: 2021 05 20 DRAWN BY: BH

PROJECT NUMBER: 103-2021 REVISION: R0

SCALE: AS NOTED SHEET NO: A8

1 SINGLE PV STACK  
A8 SCALE: NTS

2 RIDGE VENT  
A8 SCALE: NTS