



PLOT: 2021-03-31 8:53:58 AM

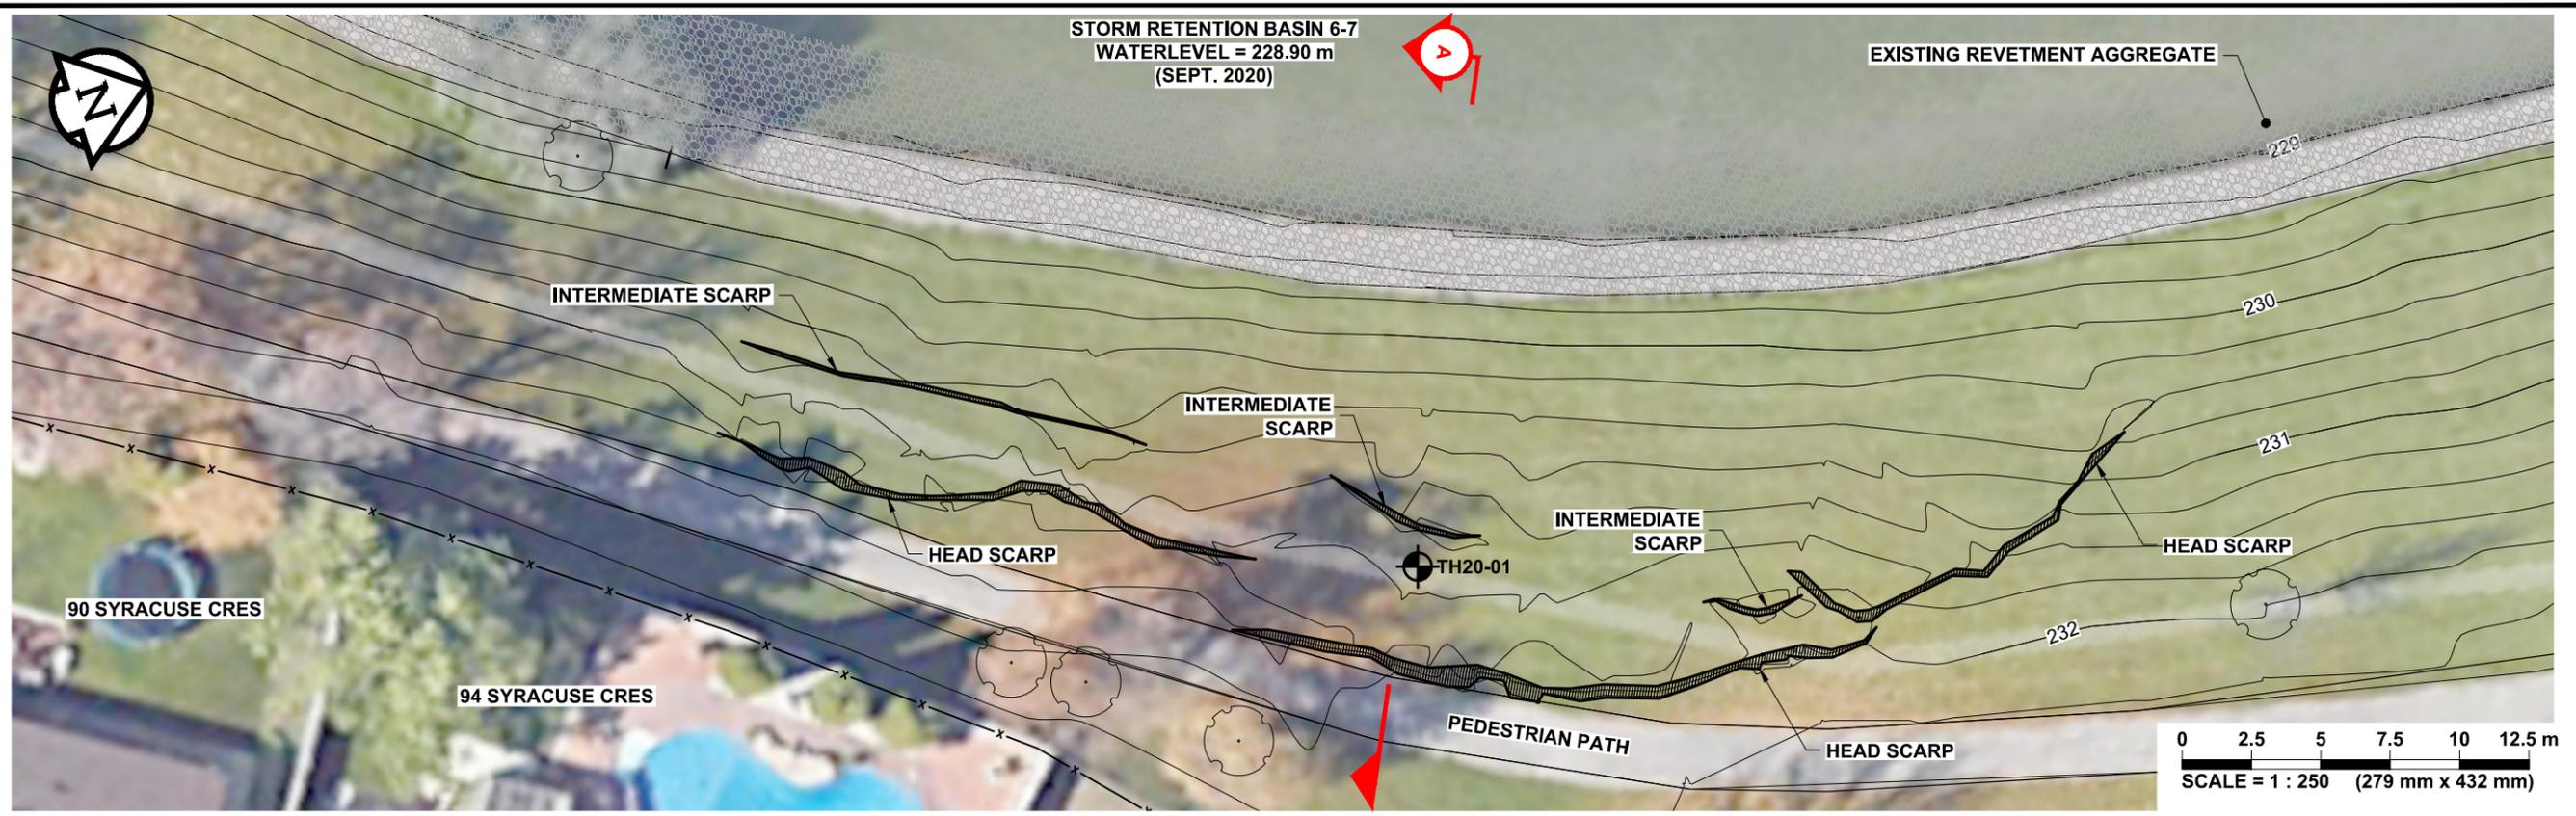

**PLAN VIEW**  
 SCALE = 1:250

**LEGEND:**

- TEST HOLE (TREK, 2020)
- EXISTING TREE
- FENCE
- TOP SOIL
- CLAY
- SLOPE INCLINOMETER
- REVETMENT AGGREGATE

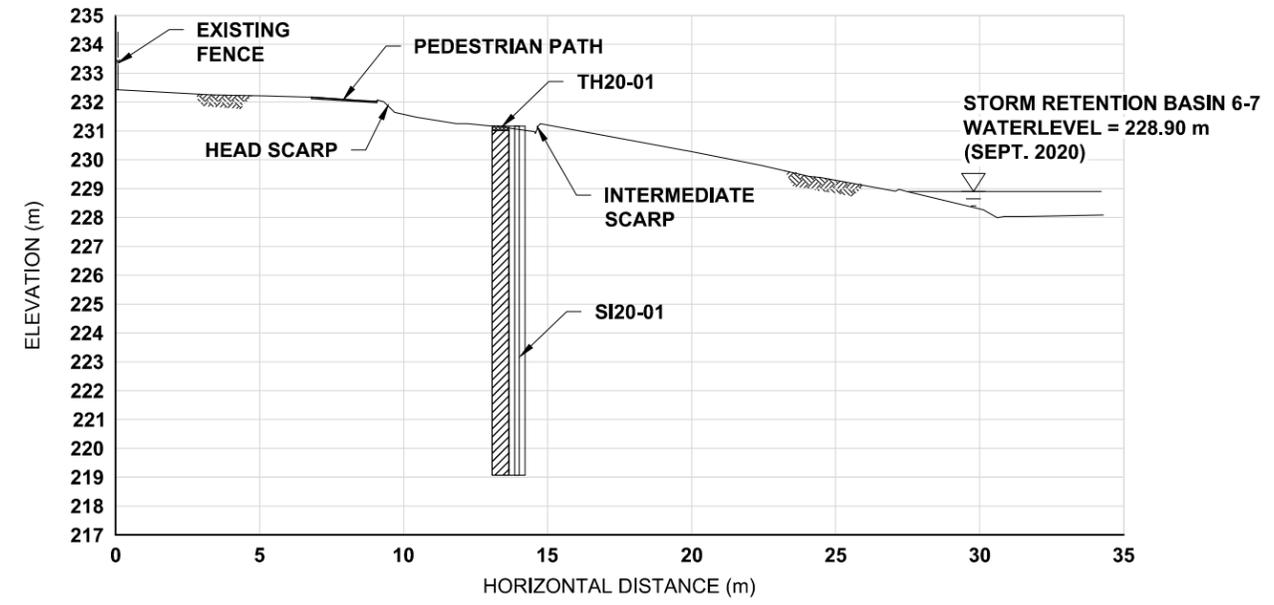

**A**  
**02** **CROSS-SECTION (TYPICAL)**  
 SCALE = 1:250

- NOTES:**
- AIR PHOTO TAKEN FROM GOOGLE EARTH (2020)
  - SURVEY COMPLETED BY WANLESS GEO-POINT SOLUTIONS INC. ON JULY 31, 2020

**ENGINEERS  
 GEOSCIENTISTS  
 MANITOBA**

Certificate of Authorization  
**TREK GEOTECHNICAL INC.**  
 No. 4877 DATE: 21/03/22

ORIGINAL SIGNED BY:  
 R. E. J. BELBAS, P. Eng.  
 Member #: 31045  
 2021/03/22

PROFESSIONAL SEALS

**TREK  
 GEOTECHNICAL**

1712 St. James Street  
 Winnipeg, Manitoba  
 R3H 0L3

**THE CITY OF WINNIPEG**  
 PUBLIC WORKS DEPARTMENT  
 ENGINEERING DIVISION

SLOPE STABILIZATION OF STORM RETENTION BASIN (SRB) 6-7

**EXISTING CONDITIONS  
 PLAN & CROSS-SECTION**

BID OPPORTUNITY No. <b>123-2021</b>	CITY DRAWING NUMBER <b>LD-10944</b>	REV <b>1</b>
PROJECT No. <b>0015-035-00</b>	PROJECT DRAWING NUMBER <b>01</b>	

REV	DESCRIPTION	YY/MM/DD	DRN	DES	ENG	CHK
1	ISSUED FOR TENDER	2021/03/22	CJH	RB	RB	KS
0	ISSUED FOR REVIEW	2021/01/20	-	-	-	-

FILE NAME: 123-2021\_Drawing\_LD-10944-R1.dwg