



Mar 24, 2021 - 2:51pm
P:\2020\20M-01243-00 - 2020-2021 Keeswatin_King Edward_Pembina_Lag\10 Drawings\03 Working Drawings\20M-01243-00 Lagimodiere Blvd Mill & Fill.dwg - tab:106 P-3542-06-RC

MATCHLINE 7+75
FOR CONTINUATION SEE
DWG P-3542-05

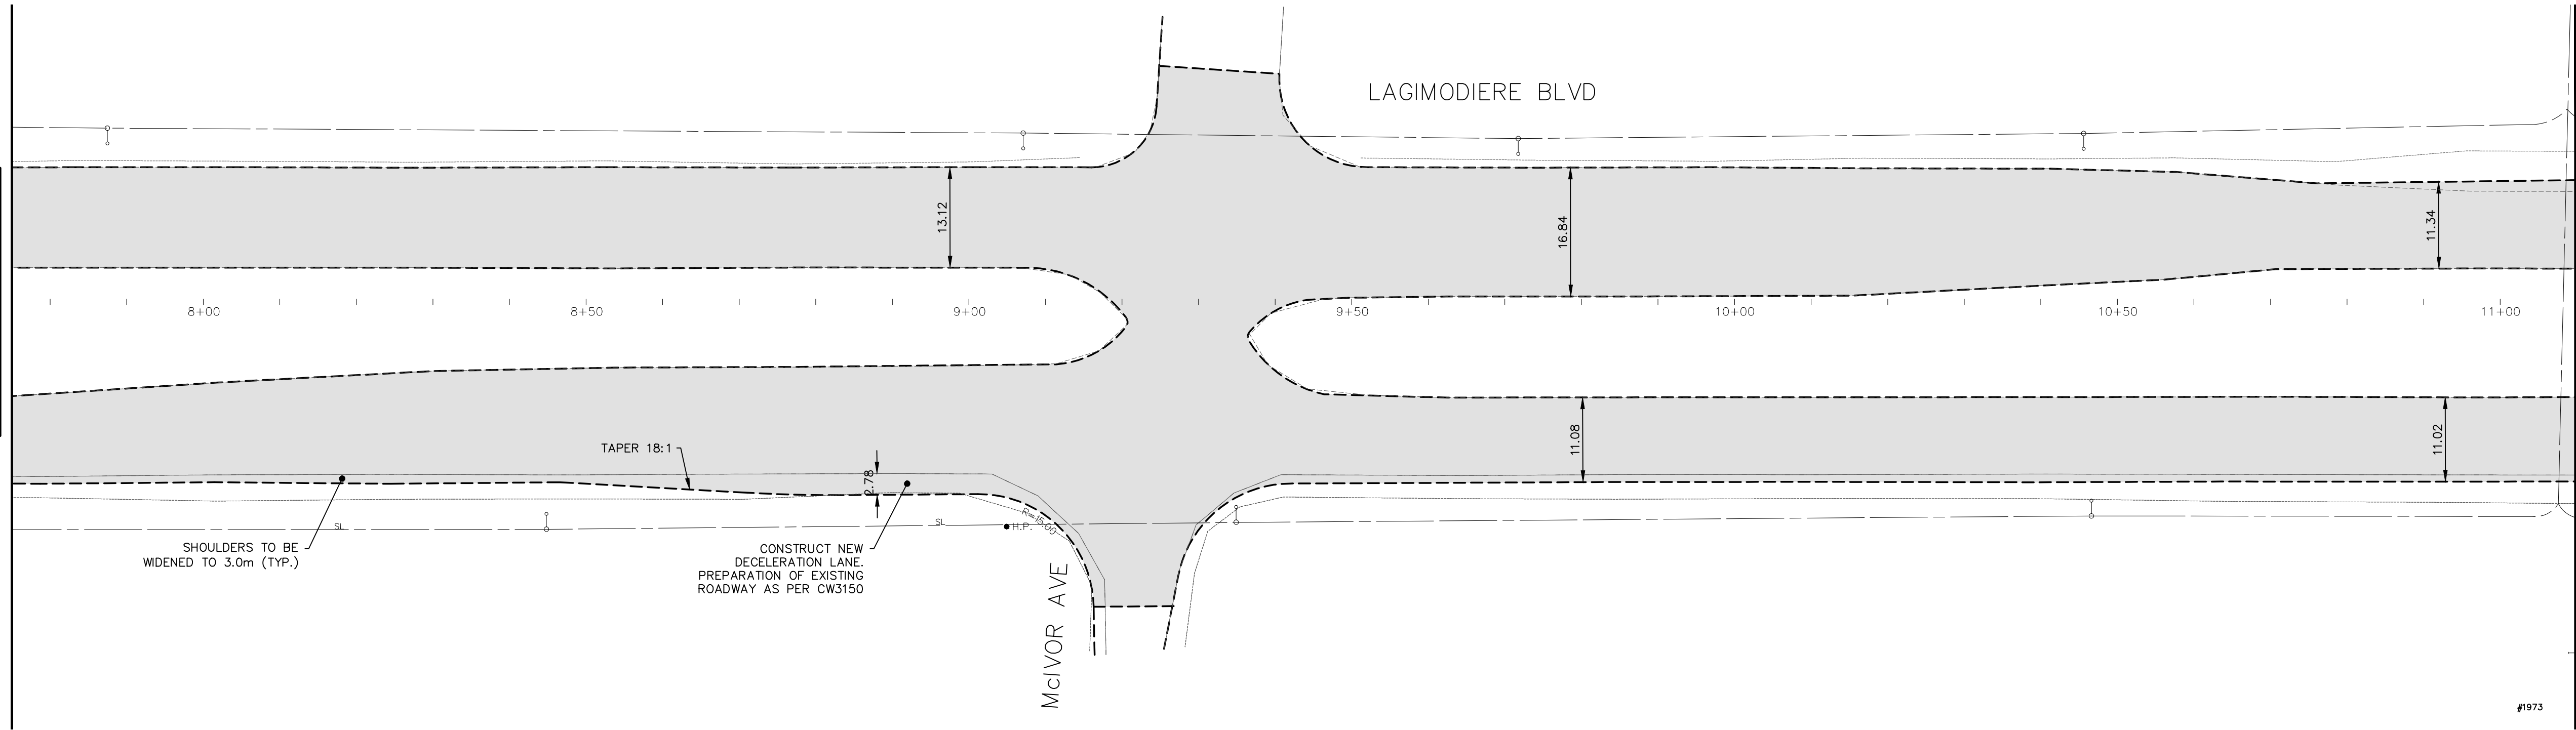


MATCHLINE 11+10
SEE DWG BELOW

SEE DWG ABOVE
MATCHLINE 11+10

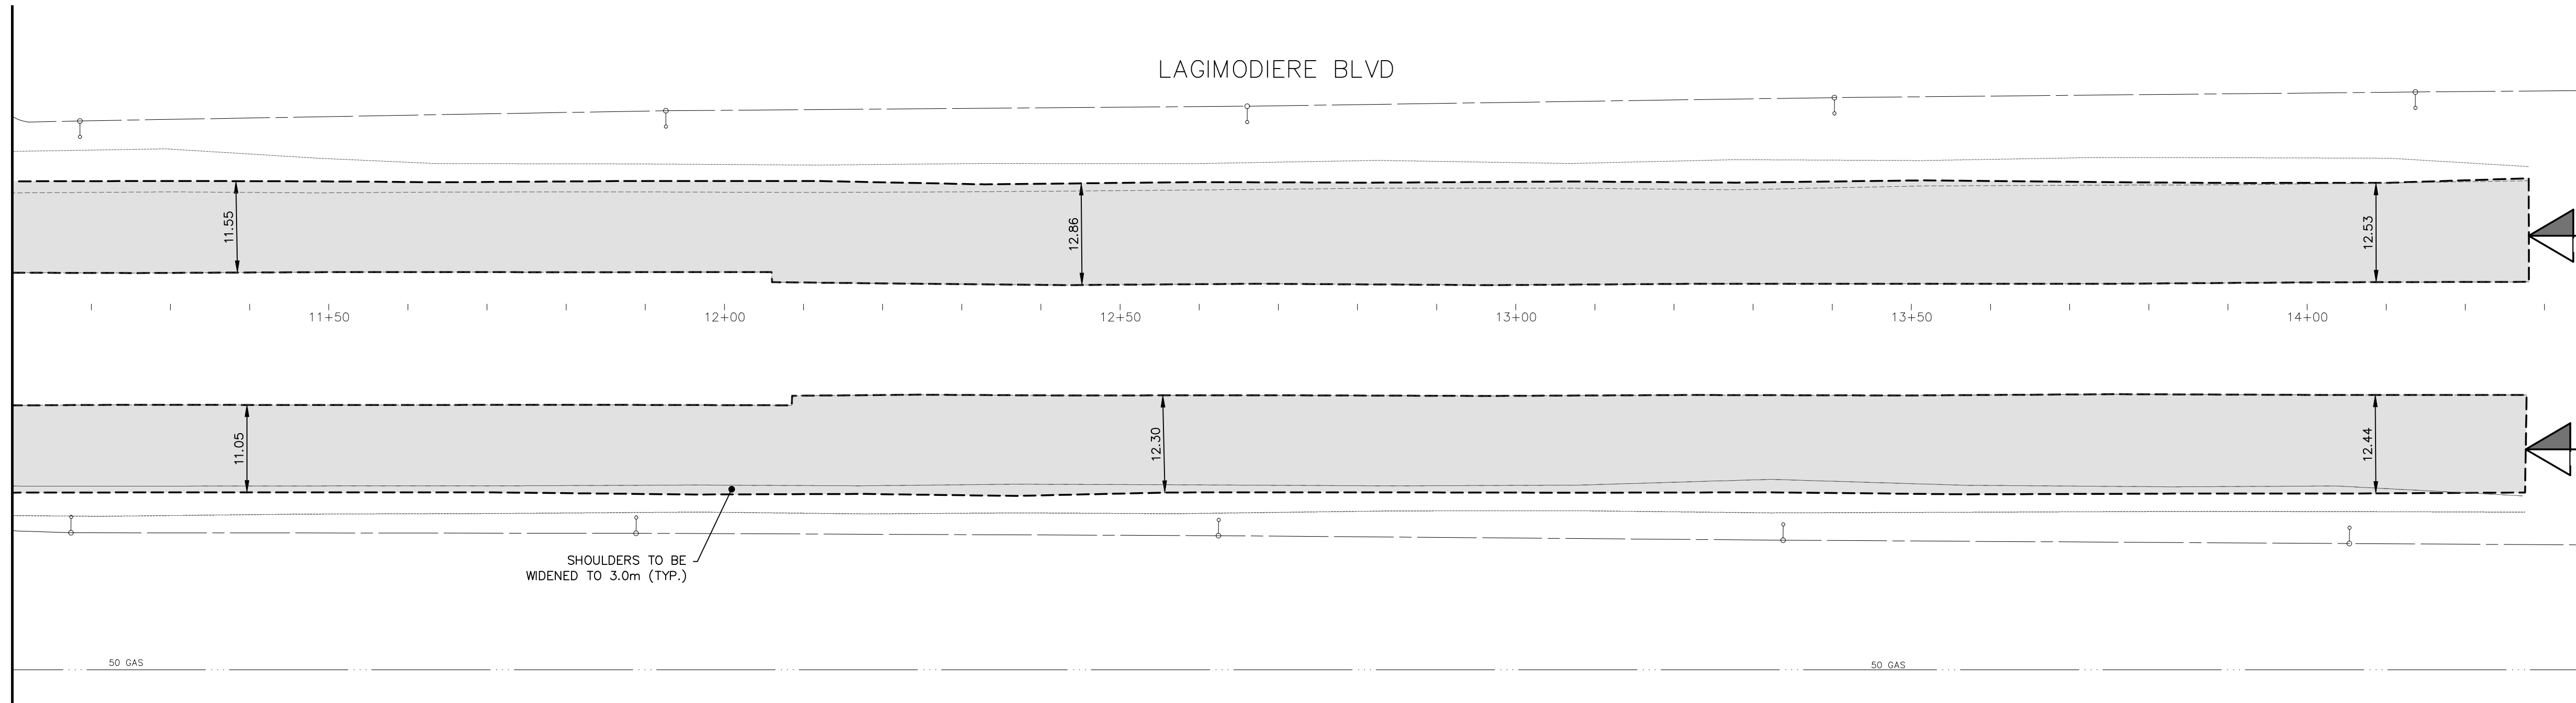

LIMIT OF CONSTRUCTION
MATCH EXISTING GRADES

LIMIT OF CONSTRUCTION
MATCH EXISTING GRADES

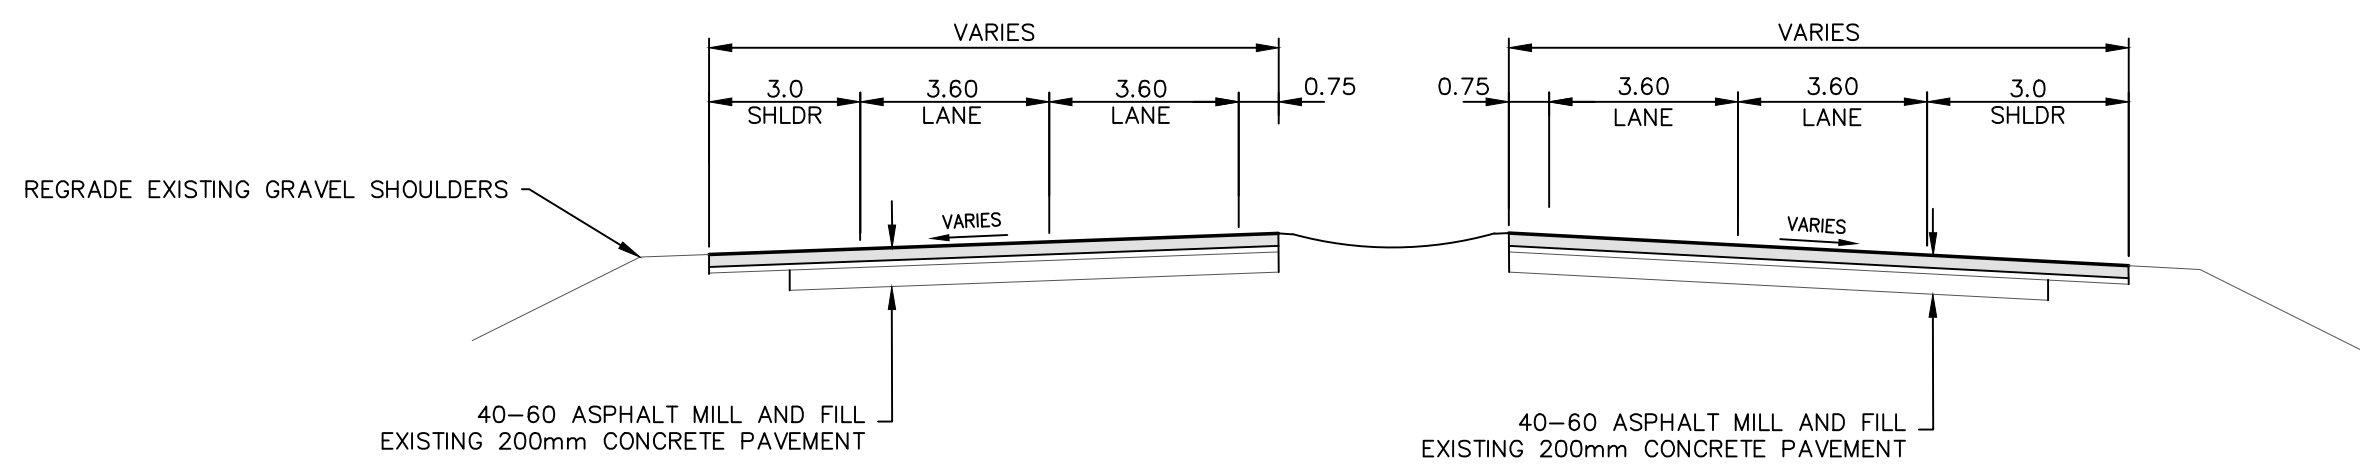

TYPICAL SECTION
NTS

LEGEND

	PROPERTY LINE		ASPHALT MILL AND FILL AREA
	LIMIT OF CONSTRUCTION		FULL DEPTH CONCRETE REPAIRS
	CURB REPAIRS		CONCRETE SIDEWALK RENEWAL

LOCATIONS APPROVED UNDERGROUND STRUCTURES

SIGNED BY: _____ DATE: _____
SUPV UG STRUCTURES

LOCATION OF UNDERGROUND STRUCTURES AS SHOWN ARE BASED ON THE BEST INFORMATION AVAILABLE BUT NO GUARANTEE IS GIVEN THAT ALL EXISTING UTILITIES ARE SHOWN OR THAT THE GIVEN LOCATIONS ARE EXACT CONFIRMATION OF EXISTANCE AND EXACT LOCATION OF ALL SERVICES MUST BE OBTAINED FROM THE INDIVIDUAL UTILITIES BEFORE PROCEEDING

G.B.M.
ELEV.

H	-	-	-
G	-	-	-
F	-	-	-
E	-	-	-
D	-	-	-

C	ISSUED FOR TENDER	20210304	LV
B	ISSUED FOR UGS REVIEW	20210308	LV
A	ISSUED FOR DETAILED DESIGN REVIEW	20210304	LV
NO.	REVISIONS	DATE	BY



WSP Canada Inc.
Suite 111 - 93 Lombard Ave
Winnipeg, MB R3B 3B1
t. 204.943.3178
f. 204.943.4948
www.wsp.com

DESIGNED BY: LV
DRAWN BY: EL

HOR. SCALE: 1:500
VERTICAL: 1:10

CHECKED BY: LV
APPROVED BY: VM

RELEASED FOR CONSTRUCTION

DATE: -- DATE: --

ENGINEER'S SEAL

CONSULTANT ACAD DWG. NO.
20M-01243-00-106

FOR TENDER PURPOSES ONLY
NOT FOR CONSTRUCTION



THE CITY OF WINNIPEG
PUBLIC WORKS DEPARTMENT
ENGINEERING SERVICES DIVISION

2021 PEMBINA/LAGIMODIERE
PAVEMENT RENEWALS PROJECT

LAGIMODIERE BOULEVARD
MILL AND FILL
STA. 7+75 TO STA. 14+28

CITY DRAWING NUMBER
P-3542-06
SHEET 06 OF 06

TENDER NO.
129-2021

METRIC

WHOLE NUMBERS INDICATE MILLIMETRES
DECIMALIZED NUMBERS INDICATE METRES

ENGINEERS
GEOSCIENTISTS
MANITOBA
Certificate of Authorization
WSP Canada Inc.
No. 5750