
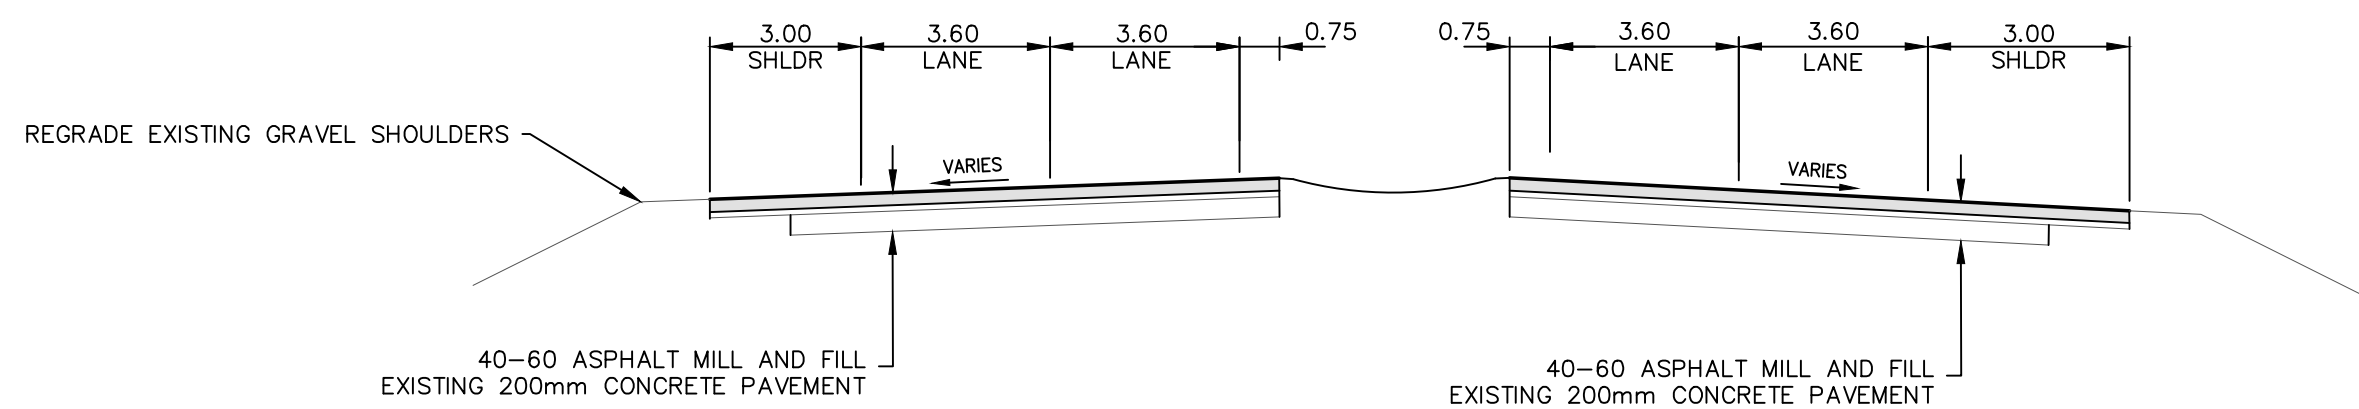
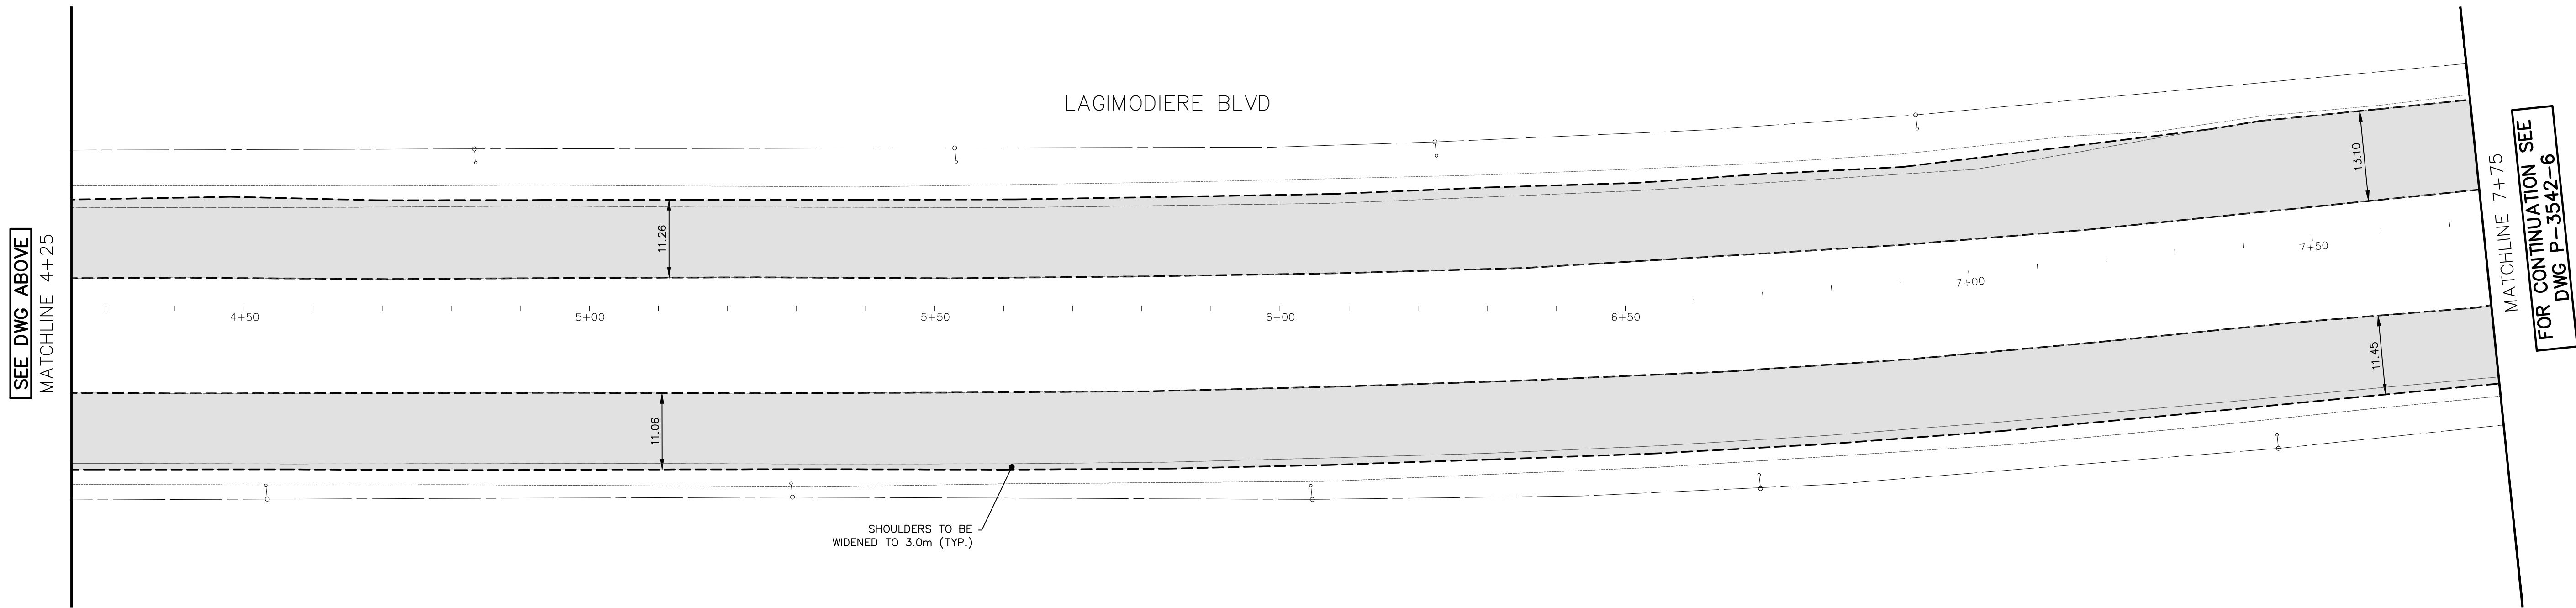
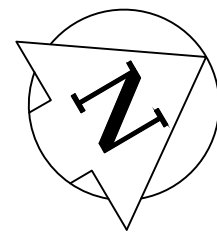


Mar 24, 2021 - 2:51pm
P:\2020\20M-01243-00 - 2020-2021 Keewatin_King Edward_Pembina_Lag\10 Drawings\03 Working Drawings\20M-01243-00 Lagimodiere Blvd Mill & Fill.dwg - tab:105 P-3542-05-RC

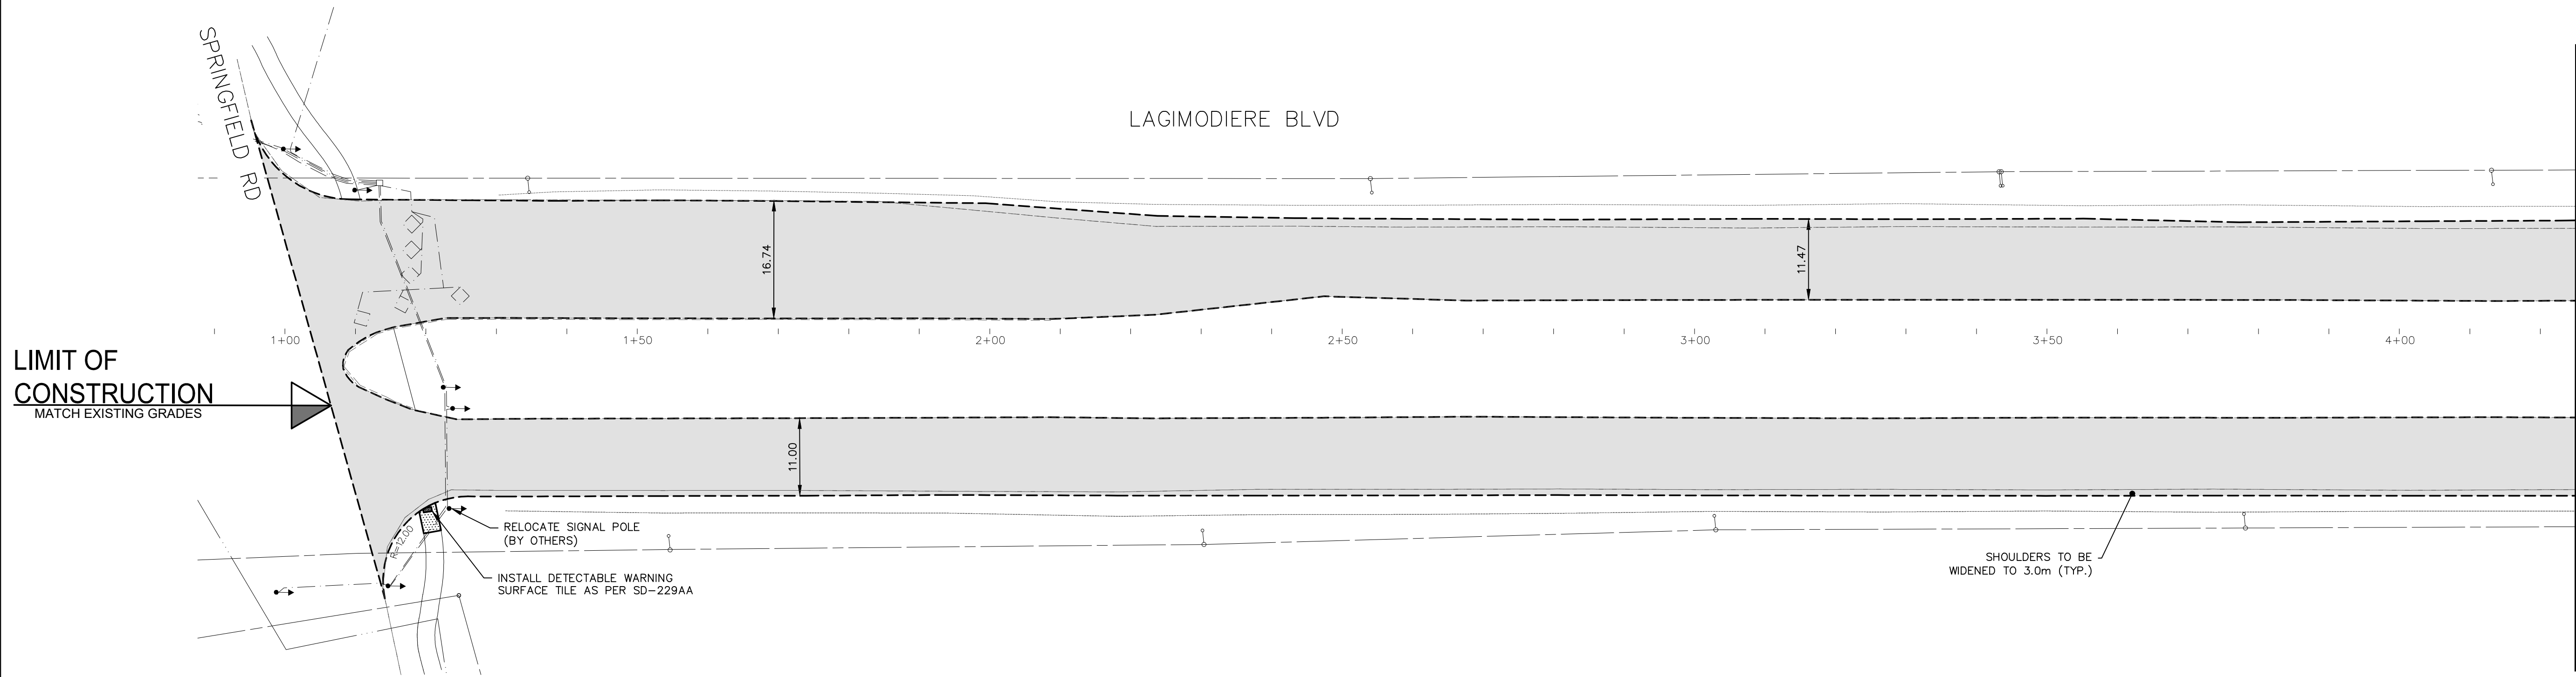

TYPICAL SECTION
NTS

METRIC

WHOLE NUMBERS INDICATE MILLIMETRES
DECIMALIZED NUMBERS INDICATE METRES

**ENGINEERS
GEOSCIENTISTS
MANITOBA**
Certificate of Authorization
WSP Canada Inc.
No. 5750

FOR TENDER PURPOSES ONLY
NOT FOR CONSTRUCTION

LEGEND

	PROPERTY LINE		ASPHALT MILL AND FILL AREA
	LIMIT OF CONSTRUCTION		FULL DEPTH CONCRETE REPAIRS
	CURB REPAIRS		CONCRETE SIDEWALK RENEWAL

LOCATIONS APPROVED
UNDERGROUND STRUCTURES

SIGNED BY: _____
DATE: _____
SUPV UG STRUCTURES

LOCATION OF UNDERGROUND STRUCTURES AS SHOWN ARE BASED ON THE BEST INFORMATION AVAILABLE BUT NO GUARANTEE IS GIVEN THAT ALL EXISTING UTILITIES ARE SHOWN OR THAT THE GIVEN LOCATIONS ARE EXACT CONFIRMATION OF EXISTANCE AND EXACT LOCATION OF ALL SERVICES MUST BE OBTAINED FROM THE INDIVIDUAL UTILITIES BEFORE PROCEEDING

G.S.M.
ELEV.

H	-	-	-
G	-	-	-
F	-	-	-
E	-	-	-
D	-	-	-

C	ISSUED FOR TENDER	20210304	LV
B	ISSUED FOR UGS REVIEW	20210308	LV
A	ISSUED FOR DETAILED DESIGN REVIEW	20210304	LV
NO.	REVISIONS	DATE	BY



WSP Canada Inc.
Suite 111 - 93 Lombard Ave
Winnipeg, MB R3B 3B1
t. 204.943.3178
f. 204.943.4948
www.wsp.com

DESIGNED BY	LV	CHECKED BY	LV
DRAWN BY	EL	APPROVED BY	VM

HOR. SCALE	1:500	RELEASED FOR	CONSTRUCTION
VERTICAL	1:10	DATE	--

ENGINEER'S SEAL

CONSULTANT ACAD DWG. NO.
20M-01243-00-105



THE CITY OF WINNIPEG
PUBLIC WORKS DEPARTMENT
ENGINEERING SERVICES DIVISION

2021 PEMBINA/LAGIMODIERE
PAVEMENT RENEWALS PROJECT

LAGIMODIERE BOULEVARD
MILL AND FILL
STA. 1+00 TO STA. 7+75

CITY DRAWING NUMBER
P-3542-05
SHEET 05 OF 06

TENDER NO.
129-2021