



- BOULDER NOTES**
1. INSTALL ALL BOULDERS MIN. 300 mm APART FROM EACH OTHER, SEE 1/O.20-A6
 2. ENSURE BOULDERS IMMOBILE AFTER CONSTRUCTION IS COMPLETE.
 3. GRIND DOWN SHARP EDGES TO SATISFACTION OF CONTRACT ADMINISTRATOR.
 4. ORIENT FLAT FACE TO TOP OF BOULDER.
 5. SAND DEPTH IS AFTER SETTLEMENT.

1 LANDSCAPE BOULDERS
O.20-A10 Scale: 1:20

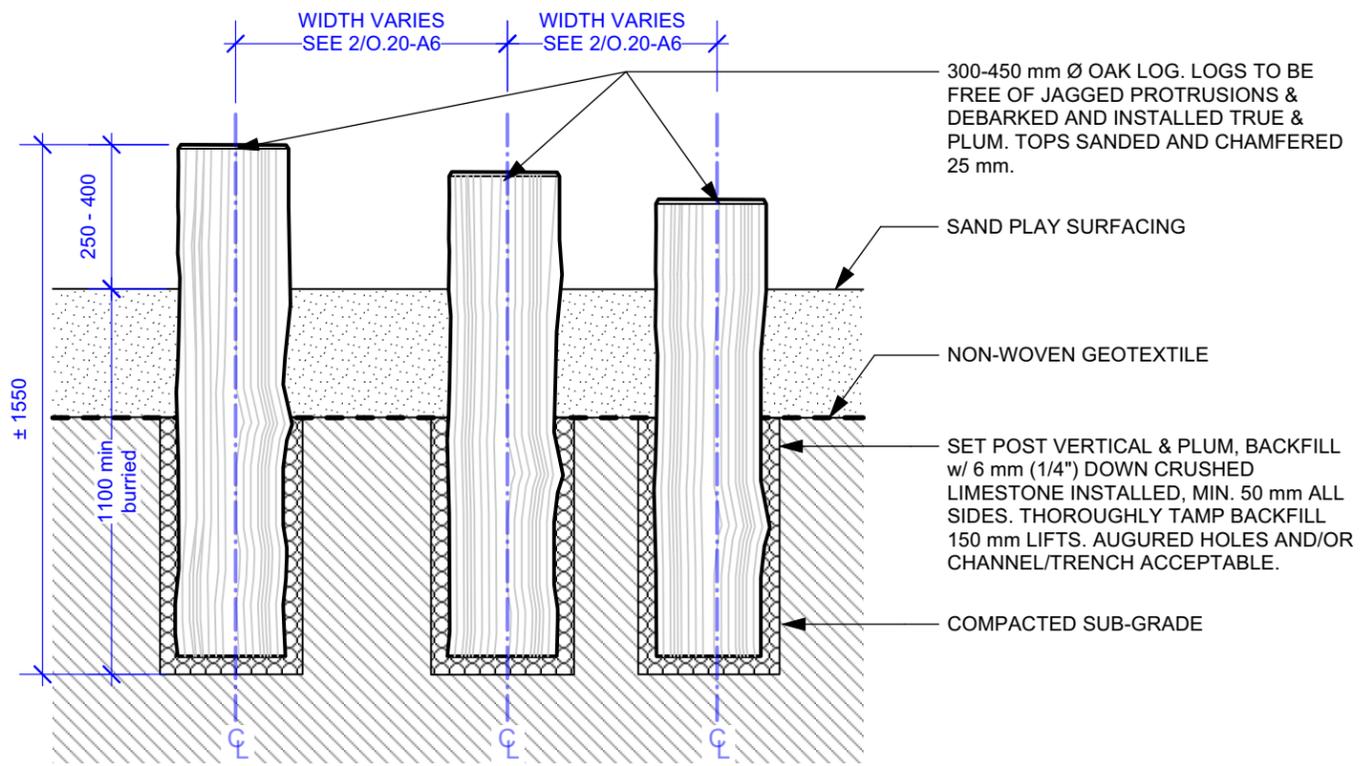


- LOG STEPPING POST NOTES**
1. ENSURE POSTS ARE IMMOBILE AFTER INSTALLATION IS COMPLETE.
 2. SAND DEPTH IS AFTER SETTLEMENT.
 3. LOG TO BE SOLID OAK, FREE FROM CHECKS, WARPS, AND CRACKS, DEBARKED, AND SKINNED/TURNED TO REMOVE ALL IRREGULARITIES SUCH AS BRANCH STUBS.

2 LOG STEPPING POSTS
O.20-A10 Scale: 1:20

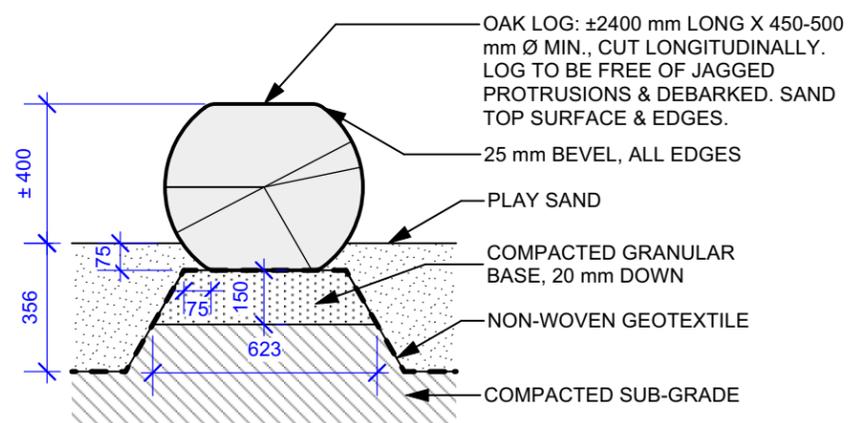

- LOG BALANCE BEAM NOTES**
1. ENSURE BEAM IS IMMOBILE AFTER INSTALLATION IS COMPLETE.
 2. LOG SURFACE TO BE LEVEL & TRUE.
 3. SAND DEPTH IS AFTER SETTLEMENT.
 4. LOG TO BE SOLID OAK, FREE FROM CHECKS, WARPS, AND CRACKS, DEBARKED, AND SKINNED/TURNED TO REMOVE ALL IRREGULARITIES SUCH AS BRANCH STUBS.

3 LOG BALANCE BEAM
O.20-A10 Scale: 1:20

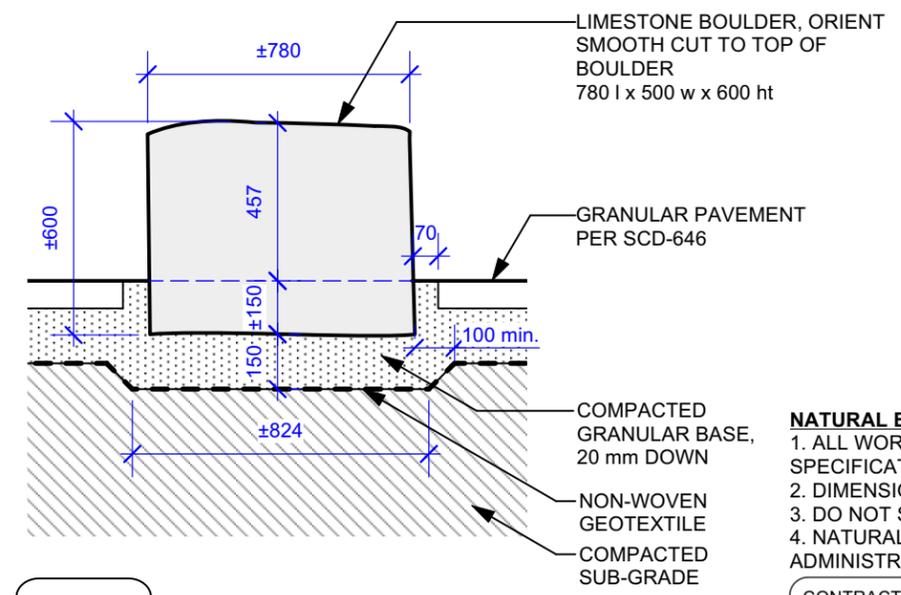

- NATURAL ELEMENTS DETAILS NOTES**
1. ALL WORK TO CONFORM TO CURRENT CITY OF WINNIPEG STANDARD CONSTRUCTION SPECIFICATIONS AND DETAILS UNLESS OTHERWISE NOTED.
 2. DIMENSIONS ARE IN MILLIMETERS UNLESS OTHERWISE NOTED.
 3. DO NOT SCALE DRAWING.
 4. NATURAL ELEMENTS SHALL BE INSTALLED TO THE SATISFACTION OF THE CONTRACT ADMINISTRATOR.

4 LIMESTONE BOULDER
O.20-A10 Scale: 1:20

CONTRACTOR TO CONFIRM ALL DIMENSIONS AND REPORT ANY DISCREPANCIES TO CONTRACT ADMINISTRATOR PRIOR TO CONSTRUCTION. LOCATION OF UNDERGROUND STRUCTURES AS SHOWN ARE BASED ON THE BEST INFORMATION AVAILABLE BUT NO GUARANTEE IS GIVEN THAT ALL EXISTING UTILITIES ARE SHOWN OR THAT THE GIVEN LOCATIONS ARE EXACT. CONFIRMATION OF EXISTENCE AND EXACT LOCATION OF ALL SERVICES MUST BE OBTAINED FROM THE INDIVIDUAL UTILITIES BEFORE PROCEEDING WITH CONSTRUCTION.



THE CITY OF WINNIPEG
Planning, Property and Development Department
Planning and Land Use Division
Unit 15 - 30 Fort Street, Winnipeg, MB, (R3C 4X5)

DESIGNED BY	LL	CHECKED BY	
DRAWN BY	LL	APPROVED BY	
HORIZ. SCALE	AS NOTED		
VERT. SCALE			
DATE	March 8/21		

MANAGER, PARK AND OPEN SPACES	DATE
MANAGER, PLANNING AND LAND USE DIVISION	DATE

DRAWING TITLE	DRAWING NO.
The Oaks Forest	O.20-A10
Seating Area and Play Spot	
Natural Element Details	
SITE ADDRESS 85 OAKS FOREST CRES.	BID OPPORTUNITY NO. 180-2021