




Supply & install log balance beam per 3/O.20-A10

200 mm CIP conc. curb per 2/O.20-A9



Supply & install 10 log stepping posts per 2/O.20-A10

Supply & install 4 granite boulders per 1/O.20-A10

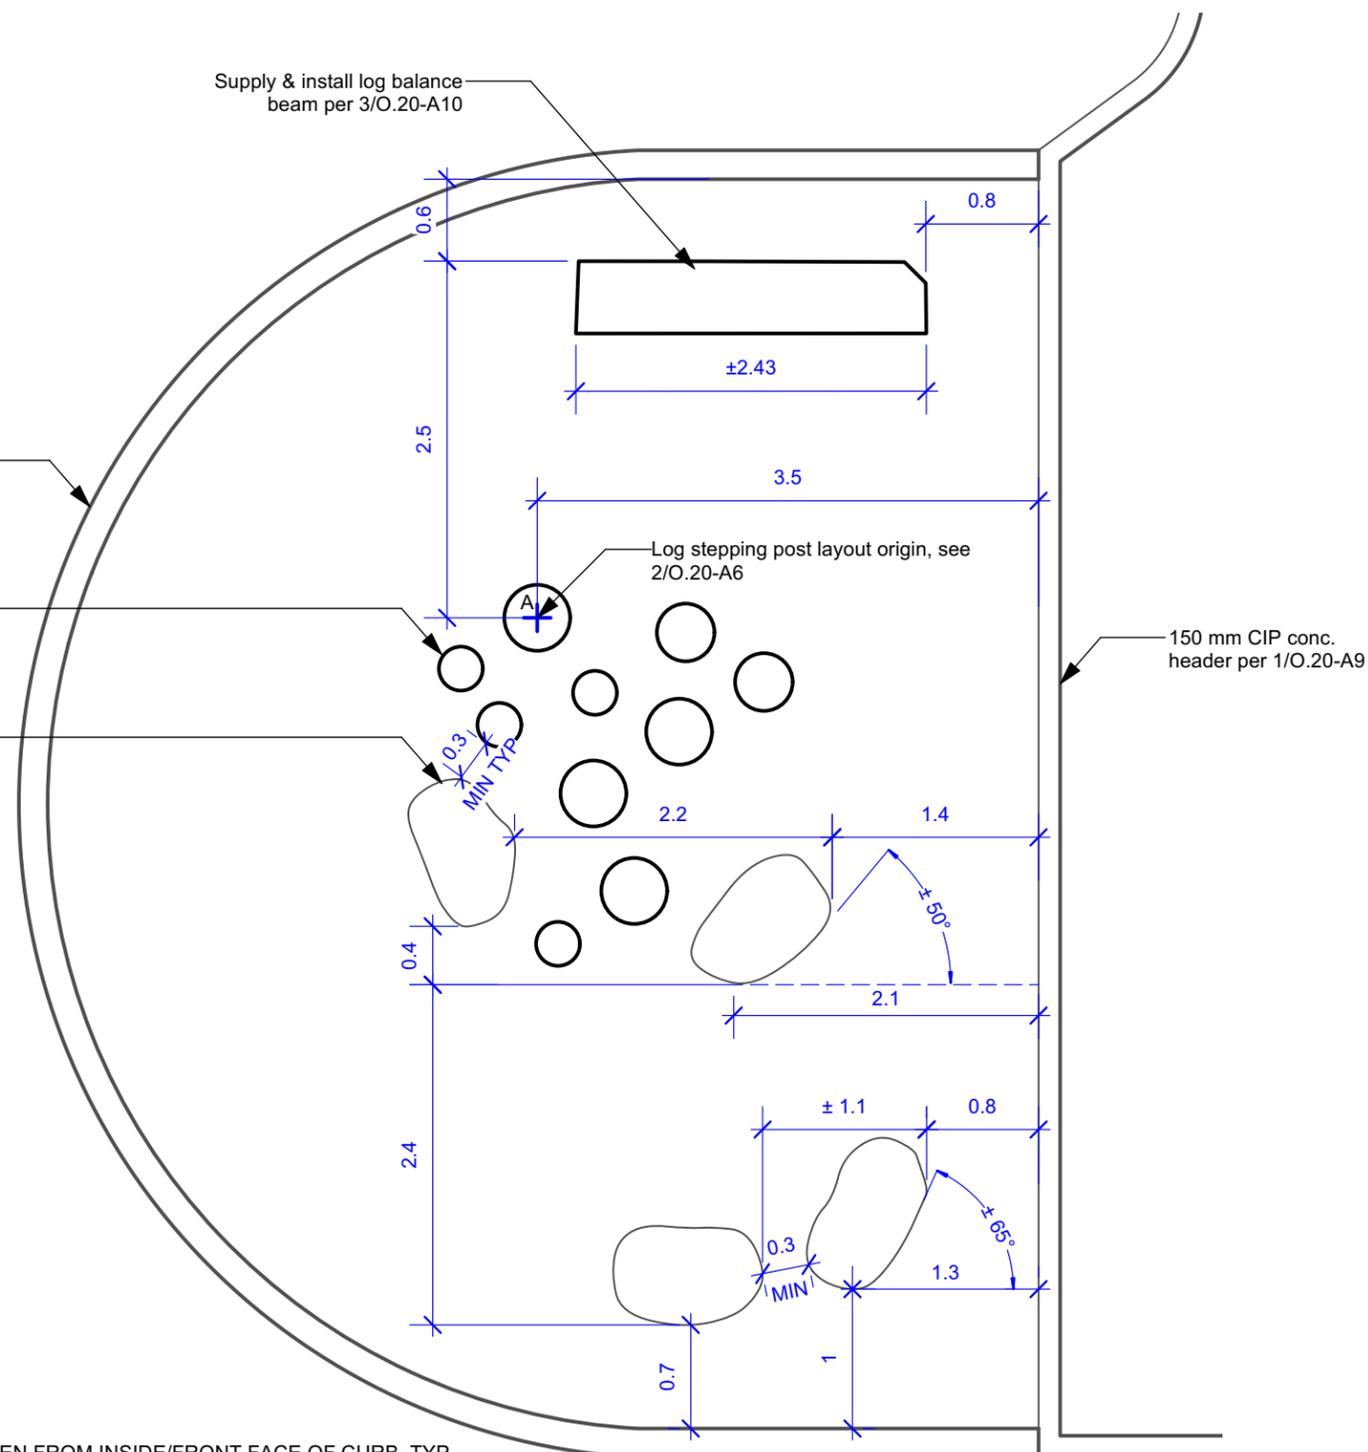

NOTES:  
1. DIMS TAKEN FROM INSIDE/FRONT FACE OF CURB, TYP.

**1** NATURAL ELEMENTS LAYOUT  
O.20-A6 Scale: 1:50

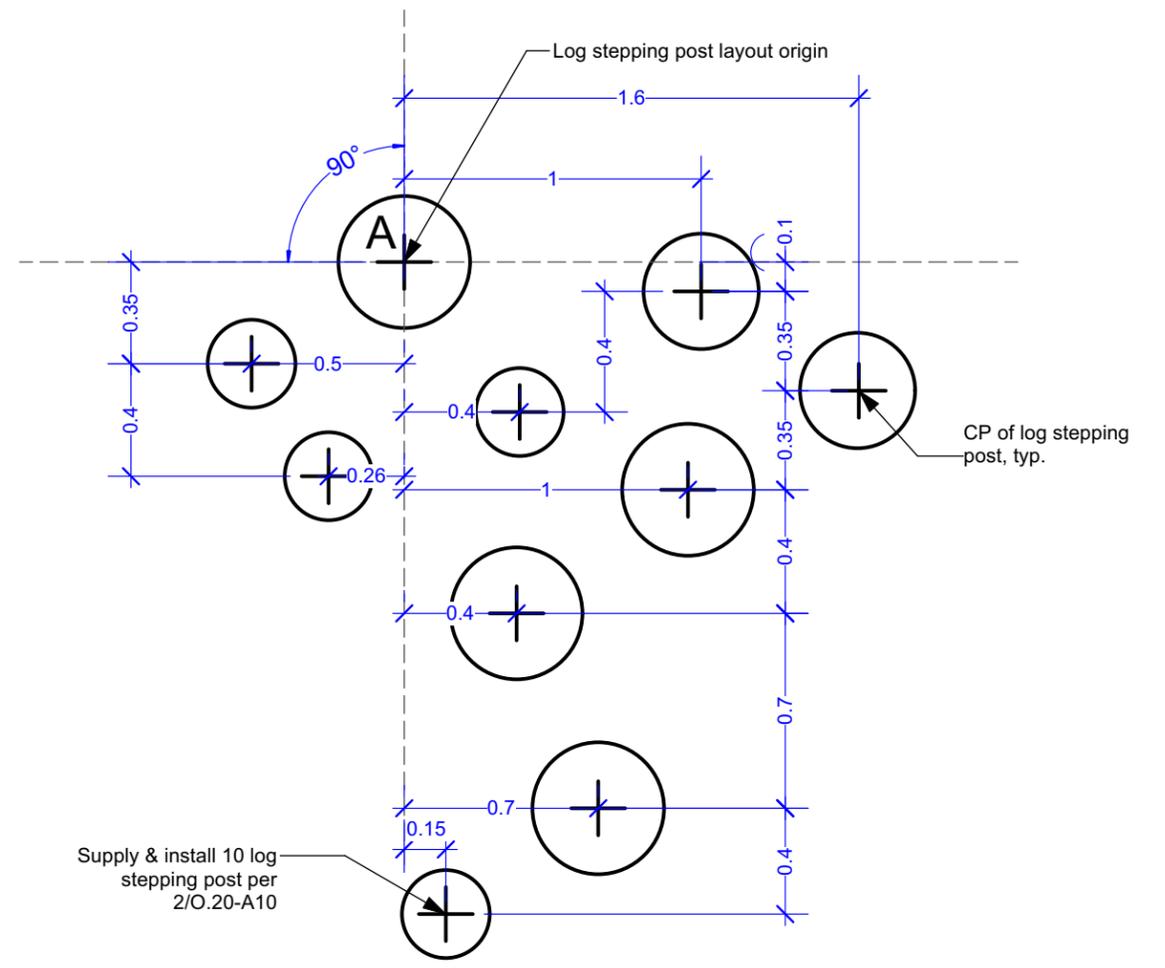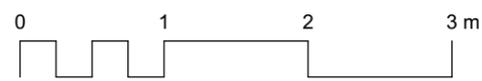

Supply & install 10 log stepping post per 2/O.20-A10



**2** LOG STEPPING POST LAYOUT  
O.20-A6 Scale: 1:25

**NATURAL PLAY LAYOUT NOTES**  
1. ALL WORK TO CONFORM TO CURRENT CITY OF WINNIPEG STANDARD CONSTRUCTION SPECIFICATIONS AND DETAILS UNLESS OTHERWISE NOTED.  
2. DIMENSIONS ARE IN METERS UNLESS OTHERWISE NOTED.  
3. DO NOT SCALE DRAWING.

CONTRACTOR TO CONFIRM ALL DIMENSIONS AND REPORT ANY DISCREPANCIES TO CONTRACT ADMINISTRATOR PRIOR TO CONSTRUCTION. LOCATION OF UNDERGROUND STRUCTURES AS SHOWN ARE BASED ON THE BEST INFORMATION AVAILABLE BUT NO GUARANTEE IS GIVEN THAT ALL EXISTING UTILITIES ARE SHOWN OR THAT THE GIVEN LOCATIONS ARE EXACT. CONFIRMATION OF EXISTENCE AND EXACT LOCATION OF ALL SERVICES MUST BE OBTAINED FROM THE INDIVIDUAL UTILITIES BEFORE PROCEEDING WITH CONSTRUCTION.



THE CITY OF WINNIPEG  
Planning, Property and Development Department  
Planning and Land Use Division  
Unit 15 - 30 Fort Street, Winnipeg, MB, (R3C 4X5)

DESIGNED BY	LL	CHECKED BY	
DRAWN BY	LL	APPROVED BY	
HORIZ. SCALE	AS NOTED		
VERT. SCALE			
DATE	March 8/21		

MANAGER, PARK AND OPEN SPACES	DATE
MANAGER, PLANNING AND LAND USE DIVISION	DATE

DRAWING TITLE	DRAWING NO.
<b>The Oaks Forest</b>	<b>O.20-A6</b>
<b>Seating Area and Play Spot</b>	
<b>Natural Elements Layout Plan</b>	
SITE ADDRESS 85 OAKS FOREST CRES.	BID OPPORTUNITY NO. <b>180-2021</b>