



NOTE: CHAINAGES SHOWN ARE ALONG CENTRE LINE OF ROW

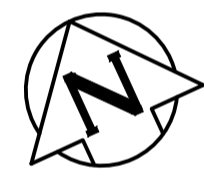

SELKIRK AVENUE

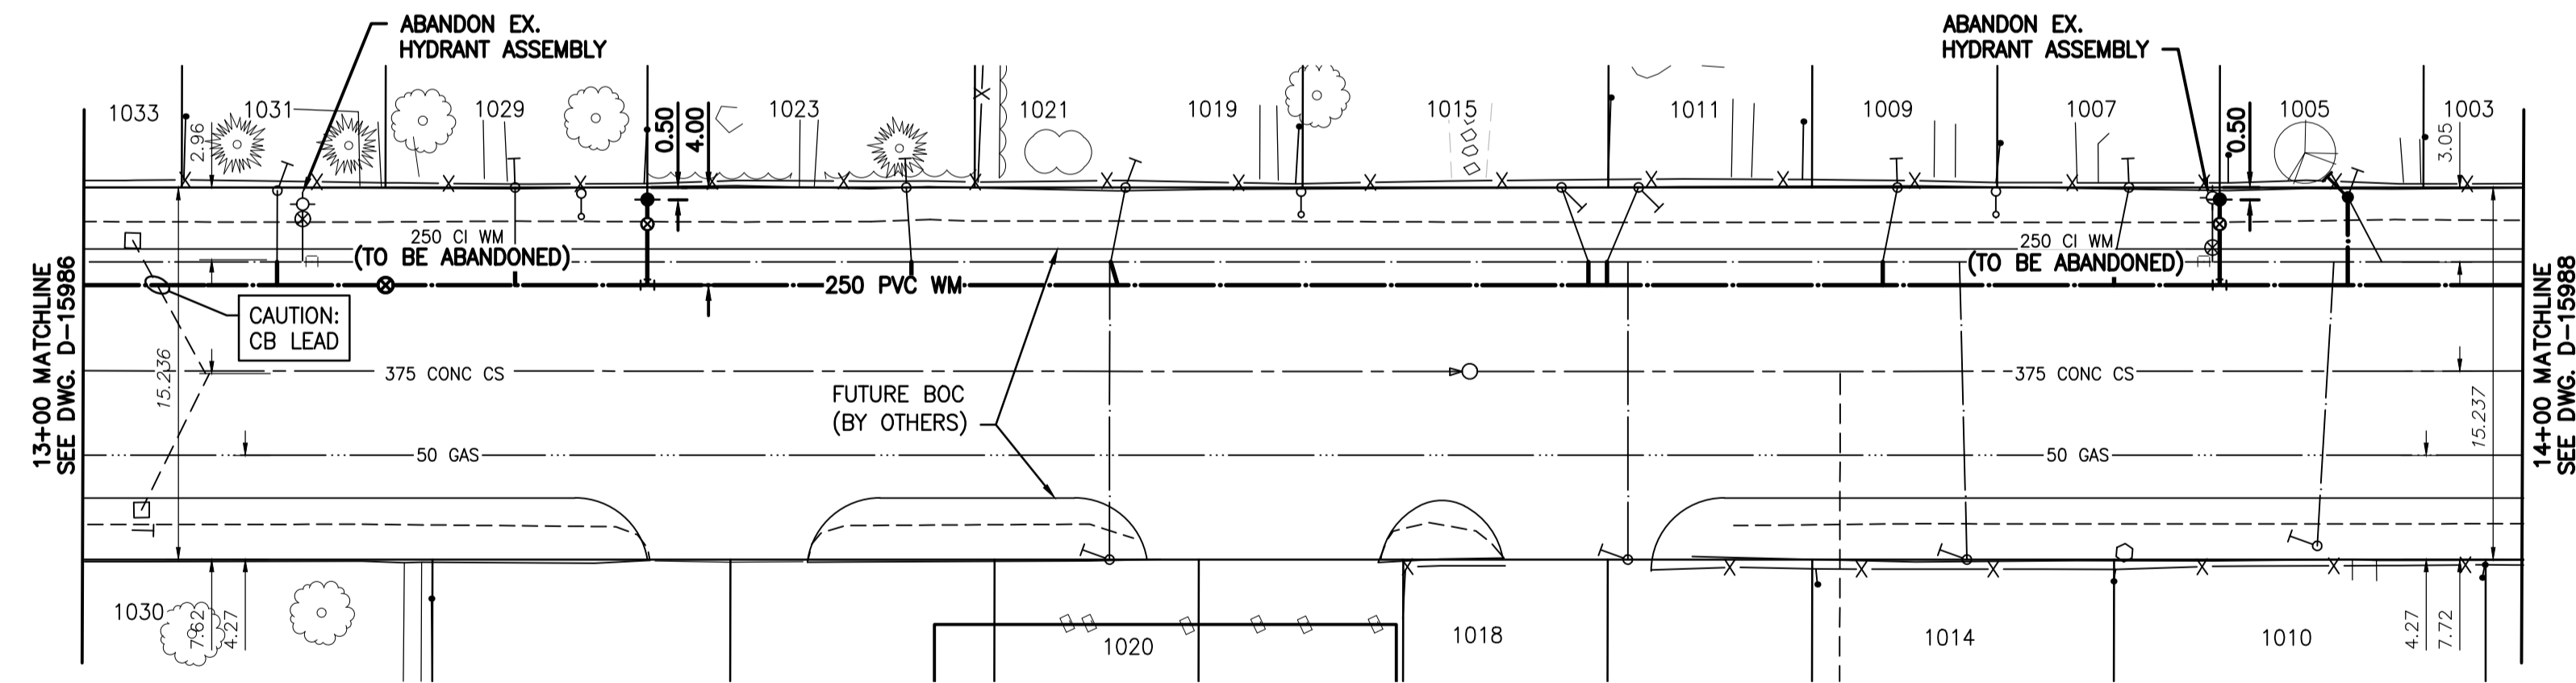

WATER SERVICE INFORMATION

| ADDRESS | PIPE SIZE & MATERIAL (STREET) | PIPE SIZE & MATERIAL (PROP.) | SHORT & LONG MEASUREMENT | CORP. LOCATION | REMARKS |
|-----------------------|-------------------------------|------------------------------|--------------------------|------------------|---|
| 1033 SELKIRK AVE | 20 CU | 20 CU | 1.6 E/WBL | 1.1 E/WBL | RECONNECT SERVICE |
| 1031 SELKIRK AVE | - | - | - | - | RECONNECT SERVICE |
| 1030 SELKIRK AVE | - | - | - | - | RECONNECT SERVICE |
| 1029 SELKIRK AVE | 12 CU | 12 LEAD | 0.3 EWL OF E WINDOW | OPP S/C | RECONNECT SERVICE |
| 1023 SELKIRK AVE | - | - | 128.32 WWL OF BATTERY | - | RECONNECT SERVICE |
| 1022 SELKIRK AVE | 50 CU | 50 CU | 0.61 E WL BLDG | OPP S/C | RECONNECT SERVICE |
| 1021/1019 SELKIRK AVE | 20 CU | 20 CU | 103.94 W WL BATTERY | 0.61 W OF S/C | RECONNECT SERVICE |
| 1020 SELKIRK AVE | - | - | 4 E/W BL | - | RECONNECT SERVICE |
| 1018 SELKIRK AVE | 20 CU | 20 CU | 6 E/W LL | - | RECONNECT SERVICE |
| 1015 SELKIRK AVE | 20 CU | 20 CU | - | - | RECONNECT SERVICE |
| 1014 SELKIRK AVE | 20 CU | 20 CU | 1.07 WEL OF GARAGE | OPP S/C | RECONNECT SERVICE |
| 1011 SELKIRK AVE | 20 CU | 20 CU | 0.1 E EBL | 1.2 E EBL | RECONNECT SERVICE |
| 1014 SELKIRK AVE | 20 CU | 20 CU | - | - | RECONNECT SERVICE |
| 1011 SELKIRK AVE | 20 CU | 20 CU | 4.57 EWL OF HOUSE | 0.3 W OF S/C | RECONNECT SERVICE |
| 1010 SELKIRK AVE | 20 CU | 20 CU | 4.57 W EL HOUSE | - | RECONNECT SERVICE |
| 1009 SELKIRK AVE | 20 CU | 20 CU | 0.1 E WBL | 1.2 W WBL | RECONNECT SERVICE |
| 1007 SELKIRK AVE | 20 CU | 20 CU | - | - | RECONNECT SERVICE |
| 1005 SELKIRK AVE | 12 LEAD | 12 LEAD | 6.9 W ELL | OPP S/C | RECONNECT SERVICE |
| 1003 SELKIRK AVE | 16 LEAD | 12 LEAD | 3.5 WEWL | 12.4 W HYD #7734 | RECONNECT SERVICE |
| 1003 SELKIRK AVE | 16 LEAD | 12 LEAD | - | - | RECONNECT SERVICE |
| 1007 SELKIRK AVE | 20 CU | 12 CU | 1.22 EWL HOUSE | 0.61 W OF S/C | RECONNECT SERVICE |
| 1005 SELKIRK AVE | 12 LEAD | 12 LEAD | 62.18 WWL BATTERY | - | RECONNECT SERVICE |
| 1003 SELKIRK AVE | 16 LEAD | 12 LEAD | 2.13 WEL OF HOUSE | 0.91 E OF S/C | RENEW SERVICE |
| 1003 SELKIRK AVE | 16 LEAD | 12 LEAD | 52.73 WWL OF BATTERY | - | RENEW SERVICE |
| 1003 SELKIRK AVE | 16 LEAD | 12 LEAD | 1.34 WEL OF HOUSE | 0.3 W CS | RENEW TO PL WITH 20 CU WYED W/ 1001 (SEPARATE SERVICES) |
| 1003 SELKIRK AVE | 16 LEAD | 12 LEAD | 43.28 WWL BATTERY ST | - | RENEW TO PL WITH 20 CU WYED W/ 1001 (SEPARATE SERVICES) |

* SERVICES TO BE RENEWED TO R

NOTE: VALVES TO BE INSTALLED COUNTER-CLOCKWISE TO CLOSE

FOR INDEX SEE D-15983

ENGINEERS GEOSCIENTISTS MANITOBA
 Certificate of Authorization
 Stantec Consulting Ltd.
 No. 1301

LOCATION APPROVED UNDERGROUND STRUCTURES

SUPV. U/G STRUCTURES COMMITTEE DATE
 NOTE:
 LOCATION OF UNDERGROUND STRUCTURES AS SHOWN ARE BASED ON THE BEST INFORMATION AVAILABLE BUT NO GUARANTEE IS GIVEN THAT ALL EXISTING UTILITIES ARE SHOWN OR THAT THE GIVEN LOCATIONS ARE EXACT. CONFIRMATION OF EXISTENCE AND EXACT LOCATION OF ALL SERVICES MUST BE OBTAINED FROM THE INDIVIDUAL UTILITIES BEFORE PROCEEDING WITH CONSTRUCTION.

| | | | |
|------------------------------|---|------------|----|
| B.M. 25-11 ELEV. 232.212m | N.W. Cor. Arlington St. & Selkirk Ave., Tblt. in S. Conc. Foundation of King Edward Community School, 0.5 m W. & 0.1 m below Tyndall Stone of the most S. Ely. Cor. of School. | | |
| 03 | ISSUED FOR TENDER | 2021.04.09 | RS |
| 02 | ISSUED FOR 66% REVIEW | 2021.03.19 | RS |
| 01 | ISSUED FOR 30% REVIEW | 2021.03.05 | RS |
| NO. | REVISIONS | DATE | BY |



| | | | |
|-------------|-----------------------------------|-------------|----|
| DESIGNED BY | RS | CHECKED BY | RS |
| DRAWN BY | SC | APPROVED BY | RS |
| SCALE: | HORIZONTAL 1:250 VERTICAL 1:50 | | |
| DATE | 2019.01.15 | DATE | |

ENGINEER'S SEAL
 CONSULTANT DRAWING NUMBER
 C-204

THE CITY OF WINNIPEG
 WATER AND WASTE DEPARTMENT
 ENGINEERING DIVISION

2021 WATERMAIN RENEWALS
 CONTRACT 6
 SELKIRK AVENUE
 300 E OF McPHILLIPS STREET TO
 400 E OF McPHILLIPS STREET

SHEET 06 OF 14
 CITY DRAWING NUMBER
 D-15987

