



NOTE: CHAINAGES SHOWN ARE ALONG CENTRE LINE OF ROW

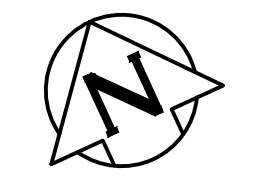

SELKIRK AVENUE

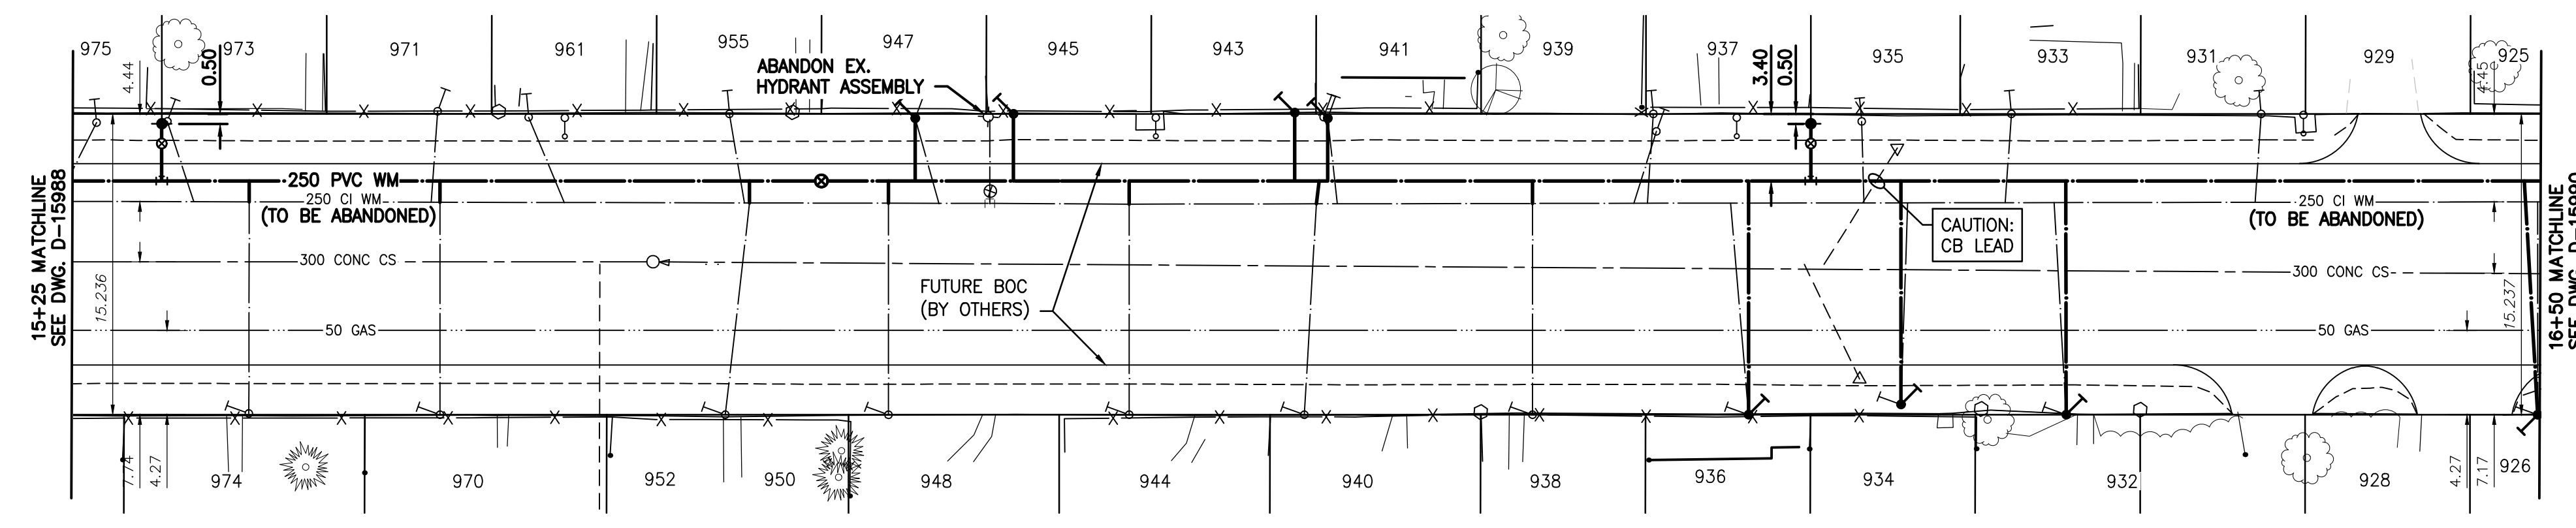

WATER SERVICE INFORMATION


ADDRESS	PIPE SIZE & MATERIAL (STREET)	PIPE SIZE & MATERIAL (PROP.)	SHORT & LONG MEASUREMENT	CORP. LOCATION	REMARKS
975 SELKIRK AVE	20	-	3.3 W ELL	OPP S/C	RECONNECT SERVICE
RESIDENTIAL	CU	-	47.24 W 1ST FH EEL BATTERY		
974 SELKIRK AVE	20	20	6.3 E WLL	OPP S/C	RECONNECT SERVICE
RESIDENTIAL	CU	CU	-		
973 SELKIRK AVE	20	20	0.3 EWL OF HOUSE	0.3 E OF S/C	RECONNECT SERVICE
RESIDENTIAL	CU	CU	68.12 EEL BATTERY		
971 SELKIRK AVE	20	20	2.44 W/EPL	3.05 W/EPL	RECONNECT SERVICE
RESIDENTIAL	CU	CU	-		
970 SELKIRK AVE	20	20	1.83 EWL OF HOUSE	OPP S/C	RECONNECT SERVICE
RESIDENTIAL	CU	CU	80.92 EEL OF BATTERY		
961 SELKIRK AVE	20	20	1.9 E WLL	0.91 E OF S/C	RECONNECT SERVICE
RESIDENTIAL	CU	CU	-		
955 SELKIRK AVE	20	20	2.9 EWL OF HOUSE	0.76 E OF S/C	RECONNECT SERVICE
RESIDENTIAL	CU	CU	95.55 EEL OF BATTERY		
950/952 SELKIRK AVE	20	20	2.44 EWL OF HOUSE	1.22 E OF S/C	RECONNECT SERVICE
RESIDENTIAL	CU	CU	-		
948 SELKIRK AVE	20	20	1.22 EWL OF HOUSE	OPP S/C	RECONNECT SERVICE
RESIDENTIAL	CU	CU	103.63 EEL OF BATTERY		
* 947 SELKIRK AVE	16	12	2.19 WEL OF HOUSE #947	0.91 E OF S/C	RENEW TO PL WITH 20 CU WYED W/ 945 (SEPARATE SERVICES)
RESIDENTIAL	LEAD	LEAD	105.31 EEL OF BATTERY		
* 945 SELKIRK AVE	16	12	2.19 WEL OF HOUSE #947	0.91 E OF S/C	RENEW TO PL WITH 20 CU WYED W/ 947 (SEPARATE SERVICES)
RESIDENTIAL	LEAD	LEAD	105.31 EEL OF BATTERY		
944 SELKIRK AVE	20	20	2.59 EWL OF HOUSE	OPP S/C	RECONNECT SERVICE
RESIDENTIAL	CU	CU	115.82 EEL OF BATTERY		
* 943 SELKIRK AVE	-	20	1.07 EWL OF HOUSE	0.3 E OF S/C	RENEW TO PL WITH 20 CU WYED W/ 941 (SEPARATE SERVICES)
RESIDENTIAL	-	CU	126.03 EEL OF BATTERY		
* 941 SELKIRK AVE	-	20	0.46 WWL OF HOUSE	OPP S/C	RENEW TO PL WITH 20 CU WYED W/ 943 (SEPARATE SERVICES)
RESIDENTIAL	-	CU	126.34 EEL OF BATTERY		
940 SELKIRK AVE	20	20	OPP WL OF HOUSE	0.61 E OF S/C	RECONNECT SERVICE
RESIDENTIAL	CU	CU	-		
939 SELKIRK AVE	20	12	0.4 E ELL	0.61 E OF S/C	RECONNECT SERVICE
RESIDENTIAL	CU	LEAD	-		
938 SELKIRK AVE	20	20	2.13 EWL OF HOUSE	OPP S/C	RECONNECT SERVICE
RESIDENTIAL	CU	CU	136.25 EEL OF BATTERY		
937 SELKIRK AVE	20	20	0.91 WWL HOUSE	0.3 W OF S/C	RECONNECT SERVICE
RESIDENTIAL	CU	CU	142.34 EEL OF BATTERY		
* 936 SELKIRK AVE	12	12	0.91 EWL OF HOUSE	0.91 W OF S/C	RENEW SERVICE
RESIDENTIAL	LEAD	LEAD	147.22 EEL OF BATTERY		
935 SELKIRK AVE	20	12	2.6 E WLL	0.3 W OF S/C	RECONNECT SERVICE
RESIDENTIAL	CU	LEAD	51.51 W 2ND HYD E BATTERY		
* 934 SELKIRK AVE	12	12	3.7 W/ELL	OPP CS	RENEW SERVICE
RESIDENTIAL	LEAD	LEAD	230.71 W/WL SINCLAIR ST		
933 SELKIRK AVE	20	20	0.91 EWL HOUSE	0.3 W OF S/C	RECONNECT SERVICE
RESIDENTIAL	CU	CU	44.35 W 1ST HYDT W SINCLAIR		
* 932 SELKIRK AVE	12	12	2.9 WEL OF HOUSE	0.61 E OF S/C	RENEW SERVICE
RESIDENTIAL	LEAD	LEAD	23.16 WWL OF ARTILLERY		
929/931 SELKIRK AVE	20	20	3.66 WEL OF HOUSE	0.3 W OF S/C	RECONNECT SERVICE
RESIDENTIAL	CU	CU	31.7 W HYDT W SINCLAIR		
* 926 SELKIRK AVE	12	12	0.91 EWL OF HOUSE	OPP S/C	RENEW SERVICE
RESIDENTIAL	LEAD	LEAD	187.15 EEL OF BATTERY		
925 SELKIRK AVE	16	20	0.91 EEL OF HOUSE	12.19 W OF HYDT	RECONNECT SERVICE
RESIDENTIAL	LEAD	CU	7.62 EWL ARTILLERY ST	OPP #919	

* SERVICES TO BE RENEWED TO PL

NOTE: VALVES TO BE INSTALLED COUNTER-CLOCKWISE TO CLOSE

FOR INDEX SEE D-15983

ENGINEERS GEOSCIENTISTS MANITOBA
 Certificate of Authorization
 Stantec Consulting Ltd.
 No. 1301

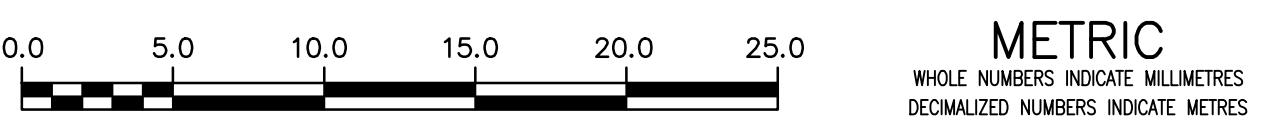

LOCATION APPROVED UNDERGROUND STRUCTURES		B.M. 25-11 N.W. Cor. Arlington St. & Selkirk Ave., Tblt. in S. Conc. Foundation of King Edward Community School, 0.5 m W. & 0.1 m below Tysdall Stone of the most S. Ely. Cor. of School.
SUPV. U/G STRUCTURES COMMITTEE	DATE	
NOTE:	LOCATION OF UNDERGROUND STRUCTURES AS SHOWN ARE BASED ON THE BEST INFORMATION AVAILABLE BUT NO GUARANTEE IS GIVEN THAT ALL EXISTING UTILITIES ARE SHOWN OR THAT THE GIVEN LOCATIONS ARE EXACT. CONFIRMATION OF EXISTENCE AND EXACT LOCATION OF ALL SERVICES MUST BE OBTAINED FROM THE INDIVIDUAL UTILITIES BEFORE PROCEEDING WITH CONSTRUCTION.	
NO.	REVISIONS	DATE BY
03	ISSUED FOR TENDER	2021.04.09 RS
02	ISSUED FOR 66% REVIEW	2021.03.19 RS
01	ISSUED FOR 30% REVIEW	2021.03.05 RS

Stantec

DESIGNED BY	RS	CHECKED BY	RS
DRAWN BY	SC	APPROVED BY	RS
SCALE:	HORIZONTAL: 1:250 VERTICAL: 1:50		
DATE	2019.01.15	RELEASED FOR CONSTRUCTION	DATE

ENGINEER'S SEAL
 CONSULTANT DRAWING NUMBER
C-206

THE CITY OF WINNIPEG
 WATER AND WASTE DEPARTMENT
 ENGINEERING DIVISION

2021 WATERMAIN RENEWALS
 CONTRACT 6
SELKIRK AVENUE
 525 E OF McPHILLIPS STREET TO
 650 OF McPHILLIPS STREET

SHEET **08** OF **14**
 CITY DRAWING NUMBER
D-15989