


BETOURNAY STREET

HUMBER RD

SPEERS RD

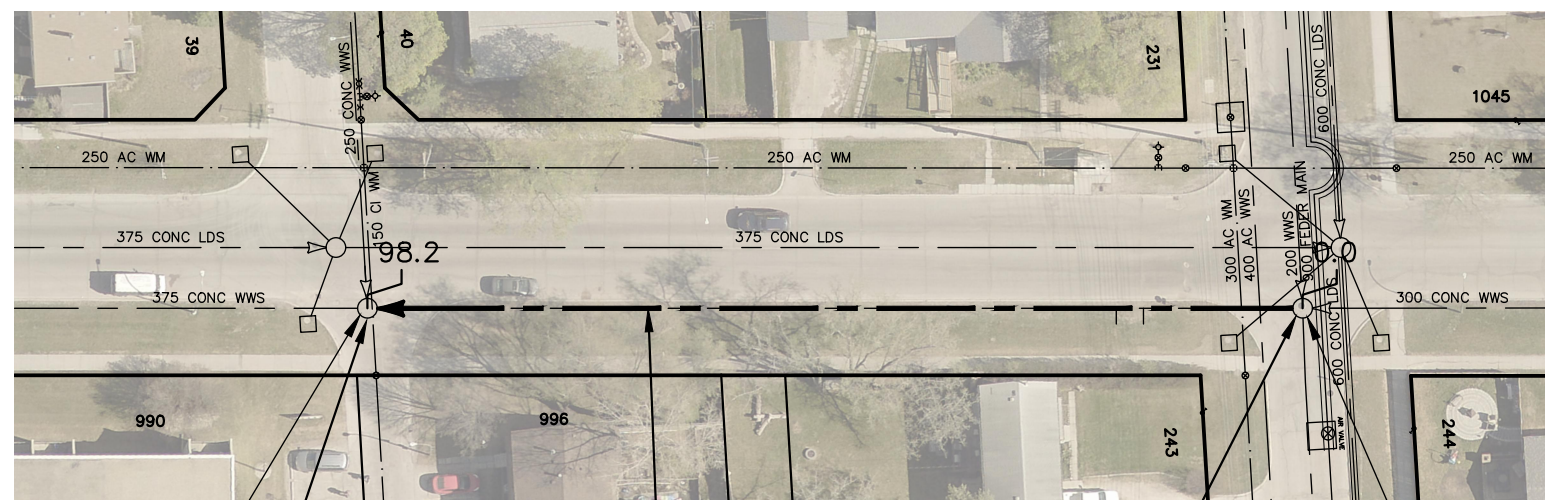

SEWER JUNCTION INFORMATION FROM SEWER VIDEO INSPECTION		
SEWER ID S-MA50005750		
DISTANCE FROM MH ID S-MH50004881		
DISTANCE	DIAMETER	CLOCK
15.2	150	11
17.8	150	10

S-MH50005341
RIM 231.89
INV E 226.47
INV S 227.44
INV W 226.47

REPLACE RISERS TO 1.2

98.2 OF 375 CONC WWS TO BE LINED S-MA50005750

REPLACE MANHOLE COVER

S-MH50005340
RIM 231.36
INV E 226.75
INV S 226.79
INV W 226.82
INV N 226.82

WARNING

IF POWER EQUIPMENT OR EXPLOSIVES ARE TO BE USED FOR EXCAVATION ON THIS PROJECT THE CONTRACTOR MUST:


- 1) NOTIFY THE GAS COMPANY OF THE PROPOSED LOCATION OF EXCAVATION.
- 2) TAKE PRECAUTION TO AVOID DAMAGE TO GAS COMPANY INSTALLATIONS.

SEE PROVINCIAL REGULATION 210/72 FOR DETAILS

FOR INDEX SEE 12674

METRIC

WHOLE NUMBERS INDICATE MILLIMETRES
DECIMALIZED NUMBERS INDICATE METRES

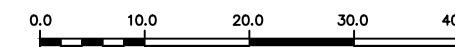

LOCATION APPROVED
UNDERGROUND STRUCTURES

B.M.
ELEV.

SUPV. U/G STRUCTURES COMMITTEE DATE

NOTE:

LOCATION OF UNDERGROUND STRUCTURES AS SHOWN ARE BASED ON THE BEST INFORMATION AVAILABLE BUT NO GUARANTEE IS GIVEN THAT ALL EXISTING UTILITIES ARE SHOWN OR THAT THE GIVEN LOCATIONS ARE EXACT. CONFIRMATION OF EXISTENCE AND EXACT LOCATION OF ALL SERVICES MUST BE OBTAINED FROM THE INDIVIDUAL UTILITIES BEFORE PROCEEDING WITH CONSTRUCTION.

NO.	REVISIONS	DATE	BY

DESIGNED BY	SC	CHECKED BY	SC
DRAWN BY	AJ	APPROVED BY	KZ
SCALE:		RELEASED FOR CONSTRUCTION	
HORIZONTAL	1:750	K.ZUREK	
VERTICAL		DATE	2021-04-16

PLOT DATE: 2021 04 16

ENGINEER'S SEAL

ORIGINAL
SIGNED BY
**S.R.J.
COURNOYER**
2021/04/16

CONSULTANT DRAWING NUMBER

BID OPPORTUNITY: 218-2021
CONTRACT NUMBER: 9



THE CITY OF WINNIPEG

WATER AND WASTE DEPARTMENT
ENGINEERING DIVISION

2021 SEWER RENEWALS BY CIPP LINING
CONTRACT No.9

BETOURNAY STREET
MH AT SPEERS ROAD TO
MH AT HUMBER ROAD (E LEG)

SHEET 9 OF 57

CITY DRAWING NUMBER

12682

FILE PATH: R:\DRAWINGS\SEWER\2021 RENEWALS\CIPP LINING\CONTRACT #9\Construction Dwg\
FILE NAME: BETOURNAY ST MH AT SPEERS RD.dwg