


# CUSSON STREET



ARCHIBALD ST

80.4 OF 300 CLAY WWS TO BE LINED  
S-MA50007726

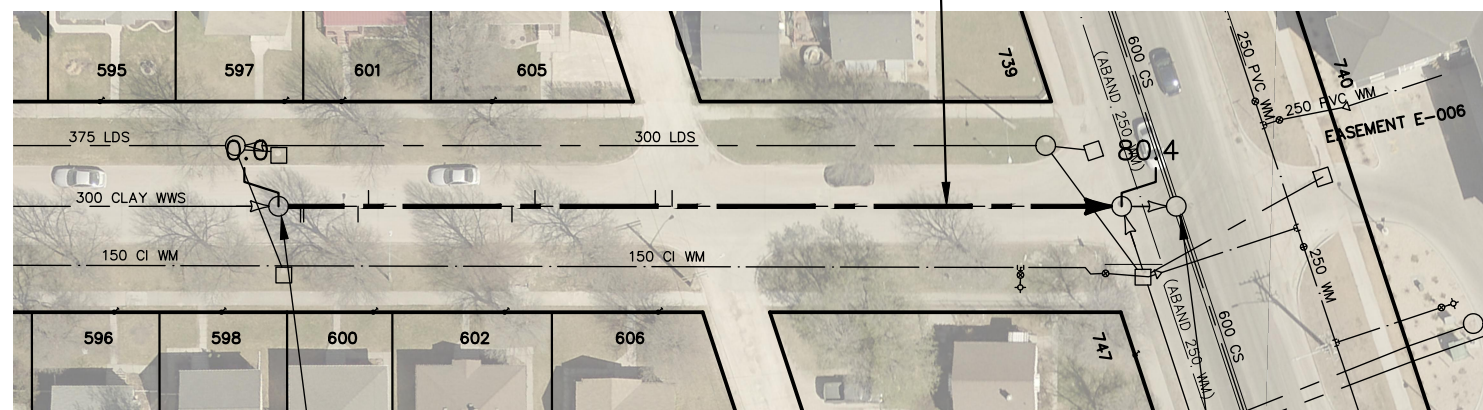

S-MH50006632  
RIM 230.55  
INV E 227.08  
INV W 227.08

S-MH70019275  
RIM 230.91  
INV E 226.26  
INV W 226.26

| SEWER JUNCTION INFORMATION FROM SEWER VIDEO INSPECTION |          |       |
|--|----------|-------|
| SEWER ID S-MA50007726                                  |          |       |
| DISTANCE FROM MH ID S-MH50006632                       |          |       |
| DISTANCE   | DIAMETER | CLOCK |
| 2.1  | 150      | 10    |
| 2.4  | 150      | 10    |
| 7.6  | 150      | 10    |
| 8.6  | 150      | 2     |
| 22.3   | 150      | 10    |
| 24.5   | 150      | 1     |
| 36.0   | 150      | 2     |
| 37.6   | 150      | 2     |

## WARNING

IF POWER EQUIPMENT OR EXPLOSIVES ARE TO BE USED FOR EXCAVATION ON THIS PROJECT THE CONTRACTOR MUST:


- 1) NOTIFY THE GAS COMPANY OF THE PROPOSED LOCATION OF EXCAVATION.
- 2) TAKE PRECAUTION TO AVOID DAMAGE TO GAS COMPANY INSTALLATIONS.

SEE PROVINCIAL REGULATION 210/72 FOR DETAILS

FOR INDEX SEE  
12674

## METRIC

WHOLE NUMBERS INDICATE MILLIMETRES  
DECIMALIZED NUMBERS INDICATE METRES

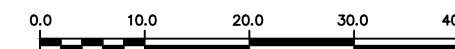

LOCATION APPROVED  
UNDERGROUND STRUCTURES

B.M.  
ELEV.

SUPV. U/G STRUCTURES COMMITTEE DATE

NOTE:

LOCATION OF UNDERGROUND STRUCTURES AS SHOWN ARE BASED ON THE BEST INFORMATION AVAILABLE BUT NO GUARANTEE IS GIVEN THAT ALL EXISTING UTILITIES ARE SHOWN OR THAT THE GIVEN LOCATIONS ARE EXACT. CONFIRMATION OF EXISTENCE AND EXACT LOCATION OF ALL SERVICES MUST BE OBTAINED FROM THE INDIVIDUAL UTILITIES BEFORE PROCEEDING WITH CONSTRUCTION.

| NO. | REVISIONS | DATE | BY |
|-----|-----------|------|----|
|     |           |      |    |

|             |       |                           |            |
|-------------|-------|---------------------------|------------|
| DESIGNED BY | SC    | CHECKED BY                | SC         |
| DRAWN BY    | AJ    | APPROVED BY               | KZ         |
| SCALE:      |       | RELEASED FOR CONSTRUCTION |            |
| HORIZONTAL  | 1:750 | <b>K.ZUREK</b>            |            |
| VERTICAL    |       | DATE                      | 2021-04-16 |

PLOT DATE: 2021 04 16

ENGINEER'S SEAL

ORIGINAL  
SIGNED BY  
**S.R.J. COURNOYER**  
2021/04/16

CONSULTANT DRAWING NUMBER

BID OPPORTUNITY: 218-2021  
CONTRACT NUMBER: 9



## THE CITY OF WINNIPEG

WATER AND WASTE DEPARTMENT  
ENGINEERING DIVISION

2021 SEWER RENEWALS BY CIPP LINING  
CONTRACT No.9  
**CUSSON STREET**  
1ST MH W OF ARCHIBALD STREET TO  
MH AT ARCHIBALD STREET

SHEET 23 OF 57

CITY DRAWING NUMBER

12696

FILE PATH: R:\DRAWINGS\SEWER\2021 RENEWALS\CIPP LINING\CONTRACT #9\Construction Dwg\  
FILE NAME: CUSSON ST.dwg