



SHERWOOD PLACE

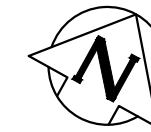

ST MARYS
RD

80.2 OF 300 CONC WWS TO BE LINED
S-MA50009329

GROUT TOP
RISER

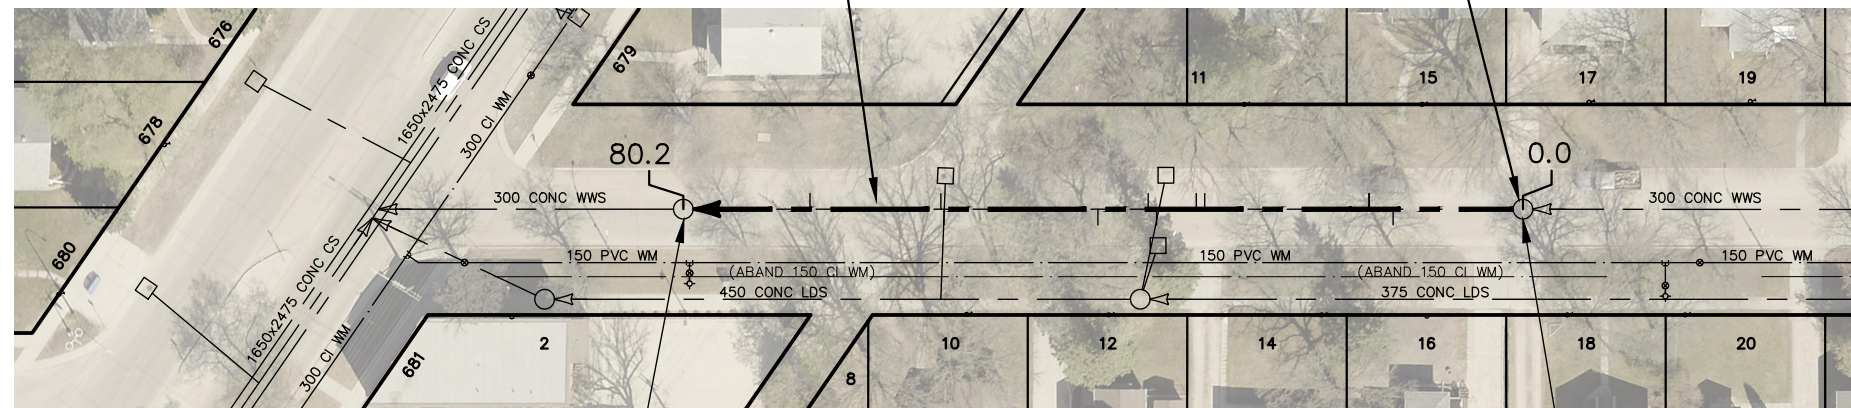

S-MH50007723
RIM 231.05
INV E 226.37
INV W 226.37

S-MH50007725
RIM 230.77
INV E 227.69
INV W 227.69

SEWER JUNCTION INFORMATION FROM SEWER VIDEO INSPECTION		
SEWER ID S-MA50009329		
DISTANCE FROM MH ID S-MH50007725		
DISTANCE	DIAMETER	CLOCK
12.4	150	10
14.7	150	1
****REVERSAL REQUIRED****		

SEWER JUNCTION INFORMATION FROM SEWER VIDEO INSPECTION		
SEWER ID S-MA50009329		
DISTANCE FROM MH ID S-MH50007723		
DISTANCE	DIAMETER	CLOCK
11.9	150	11
24.4	100	11
24.9	150	1
39.4	150	1
44.2	150	11
45.0	150	1
48.8	150	10
49.6	150	11
65.3	150	11
****REVERSAL REQUIRED****		

WARNING

IF POWER EQUIPMENT OR EXPLOSIVES ARE TO BE USED FOR EXCAVATION ON THIS PROJECT THE CONTRACTOR MUST:


- 1) NOTIFY THE GAS COMPANY OF THE PROPOSED LOCATION OF EXCAVATION.
- 2) TAKE PRECAUTION TO AVOID DAMAGE TO GAS COMPANY INSTALLATIONS.

SEE PROVINCIAL REGULATION 210/72 FOR DETAILS

FOR INDEX SEE
12674

METRIC

WHOLE NUMBERS INDICATE MILLIMETRES
DECIMALIZED NUMBERS INDICATE METRES

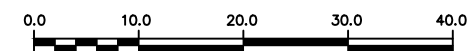

LOCATION APPROVED
UNDERGROUND STRUCTURES

B.M.
ELEV.

SUPV. U/G STRUCTURES COMMITTEE DATE

NOTE:

LOCATION OF UNDERGROUND STRUCTURES AS SHOWN ARE BASED ON THE BEST INFORMATION AVAILABLE BUT NO GUARANTEE IS GIVEN THAT ALL EXISTING UTILITIES ARE SHOWN OR THAT THE GIVEN LOCATIONS ARE EXACT. CONFIRMATION OF EXISTENCE AND EXACT LOCATION OF ALL SERVICES MUST BE OBTAINED FROM THE INDIVIDUAL UTILITIES BEFORE PROCEEDING WITH CONSTRUCTION.

NO.	REVISIONS	DATE	BY

DESIGNED BY	SC	CHECKED BY	SC
DRAWN BY	AJ	APPROVED BY	KZ
SCALE:		RELEASED FOR CONSTRUCTION	
HORIZONTAL	1:750	K.ZUREK	
VERTICAL			
DATE	2021 04 16	DATE	2021-04-16

PLOT DATE: 2021 04 16

ENGINEER'S SEAL

ORIGINAL
SIGNED BY
S.R.J.
COURNOYER
2021/04/16

CONSULTANT DRAWING NUMBER

BID OPPORTUNITY: 218-2021
CONTRACT NUMBER: 9



THE CITY OF WINNIPEG
WATER AND WASTE DEPARTMENT
ENGINEERING DIVISION

2021 SEWER RENEWALS BY CIPP LINING
CONTRACT No.9

SHERWOOD PLACE
3RD MH W OF ST ANNES ROAD TO
1ST MH E OF ST MARYS ROAD

SHEET 48 OF 57

CITY DRAWING NUMBER

12723

FILE PATH: R:\DRAWINGS\SEWER\2021 RENEWALS\CIPP LINING\CONTRACT #9\Construction Dwg\
FILE NAME: SHERWOOD_PL.dwg