


TRENT AVENUE

ROCH ST

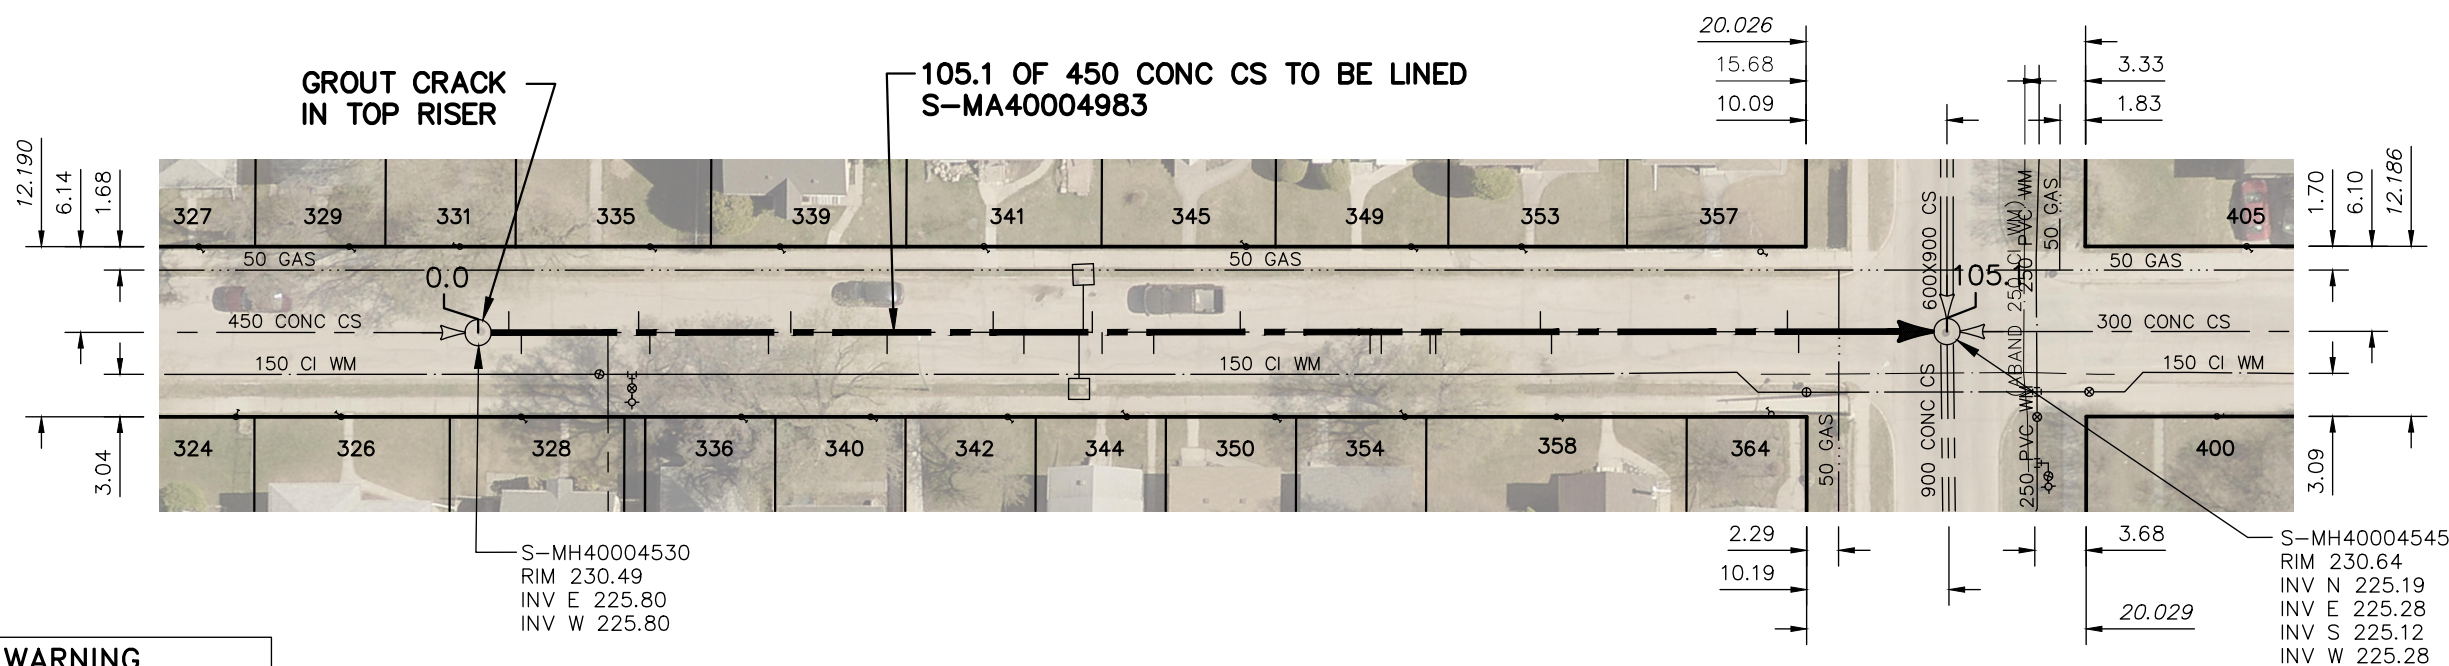

SEWER JUNCTION INFORMATION FROM SEWER VIDEO INSPECTION		
SEWER ID S-MA40004983		
DISTANCE FROM MH ID S-MH40004530		
DISTANCE	DIAMETER	CLOCK
2.2	150	11
3.1	150	1
11.5	150	11
12.3	150	1
20.8	150	1
22.4	150	11
29.3	150	1
36.9	150	11
39.1	150	1
44.0	250	11
44.7	250	1
48.4	150	1
54.6	150	11
63.9	150	2
64.7	150	2
68.2	150	1
68.6	150	1
76.1	150	11
76.9	150	1
93.8	150	11
94.6	150	1

S-MH40004530
RIM 230.49
INV E 225.80
INV W 225.80

S-MH40004545
RIM 230.64
INV N 225.19
INV E 225.28
INV S 225.12
INV W 225.28

WARNING

IF POWER EQUIPMENT OR EXPLOSIVES ARE TO BE USED FOR EXCAVATION ON THIS PROJECT THE CONTRACTOR MUST:

- 1) NOTIFY THE GAS COMPANY OF THE PROPOSED LOCATION OF EXCAVATION.
- 2) TAKE PRECAUTION TO AVOID DAMAGE TO GAS COMPANY INSTALLATIONS.

SEE PROVINCIAL REGULATION 210/72 FOR DETAILS

FOR INDEX SEE 12674

METRIC

WHOLE NUMBERS INDICATE MILLIMETRES
DECIMALIZED NUMBERS INDICATE METRES



LOCATION APPROVED
UNDERGROUND STRUCTURES

B.M. ELEV.			
NO.	REVISIONS	DATE	BY

DESIGNED BY	SC	CHECKED BY	SC
DRAWN BY	AJ	APPROVED BY	KZ
SCALE:		RELEASED FOR CONSTRUCTION	
HORIZONTAL	1:750		
VERTICAL			
DATE	2021 04 16	DATE	2021-04-16
PLOT DATE: 2021 04 16		K.ZUREK	

ENGINEER'S SEAL

ORIGINAL SIGNED BY
S.R.J. COURNOYER
2021/04/16

CONSULTANT DRAWING NUMBER



THE CITY OF WINNIPEG
WATER AND WASTE DEPARTMENT
ENGINEERING DIVISION

2021 SEWER RENEWALS BY CIPP LINING
CONTRACT No.9
TRENT AVENUE
1ST MH E OF BRAZIER STREET TO
MH AT ROCH STREET

SHEET **53** OF **57**
CITY DRAWING NUMBER
12728

SUPV. U/G STRUCTURES COMMITTEE DATE

NOTE:
LOCATION OF UNDERGROUND STRUCTURES AS SHOWN ARE BASED ON THE BEST INFORMATION AVAILABLE BUT NO GUARANTEE IS GIVEN THAT ALL EXISTING UTILITIES ARE SHOWN OR THAT THE GIVEN LOCATIONS ARE EXACT. CONFIRMATION OF EXISTENCE AND EXACT LOCATION OF ALL SERVICES MUST BE OBTAINED FROM THE INDIVIDUAL UTILITIES BEFORE PROCEEDING WITH CONSTRUCTION.