



TRENT AVENUE

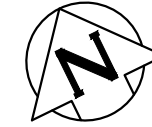

BRAZIER ST

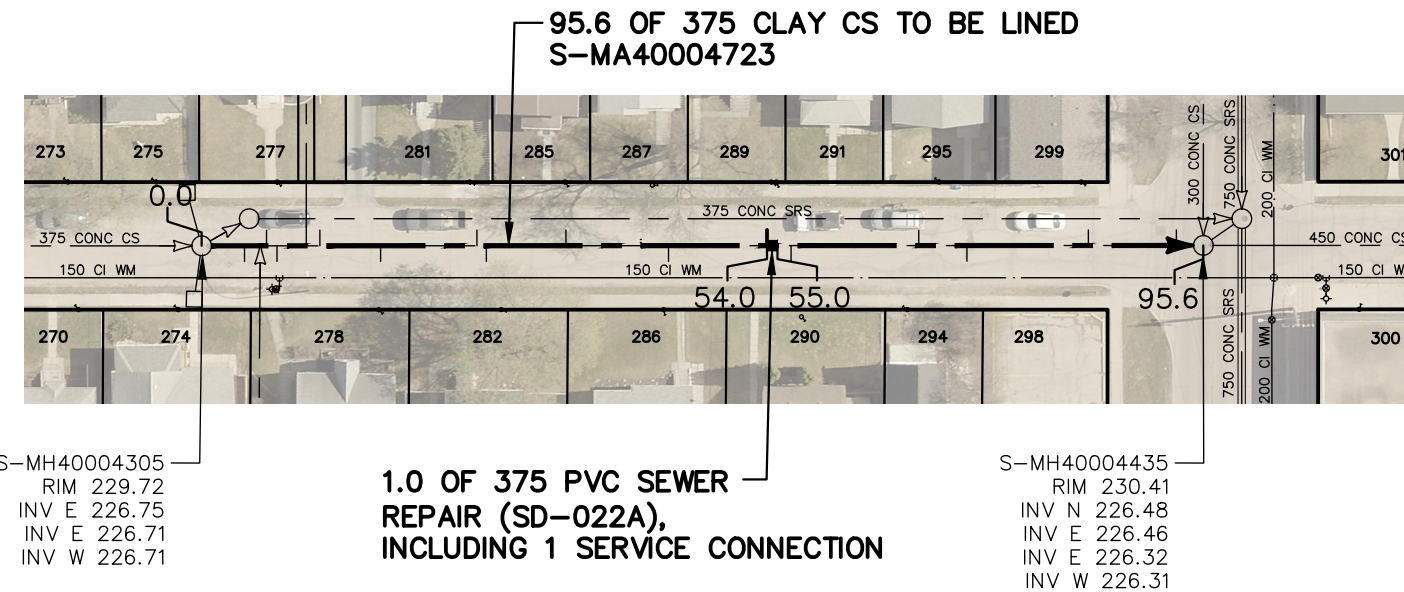

SEWER JUNCTION INFORMATION FROM SEWER VIDEO INSPECTION		
SEWER ID S-MA40004723		
DISTANCE FROM MH ID S-MH40004305		
DISTANCE	DIAMETER	CLOCK
4.1	150	2
6.2	150	11
7.2	150	2
11.3	150	11
17.1	150	2
26.3	150	11
27.2	150	2
34.8	150	11
44.6	150	1
54.0	150	10
56.3	150	1
68.5	150	10
73.1	150	1
84.7	150	10
93.1	100	11

S-MH40004305
RIM 229.72
INV E 226.75
INV E 226.71
INV W 226.71

1.0 OF 375 PVC SEWER REPAIR (SD-022A), INCLUDING 1 SERVICE CONNECTION

S-MH40004435
RIM 230.41
INV N 226.48
INV E 226.46
INV E 226.32
INV W 226.31

WARNING

IF POWER EQUIPMENT OR EXPLOSIVES ARE TO BE USED FOR EXCAVATION ON THIS PROJECT THE CONTRACTOR MUST:


- 1) NOTIFY THE GAS COMPANY OF THE PROPOSED LOCATION OF EXCAVATION.
- 2) TAKE PRECAUTION TO AVOID DAMAGE TO GAS COMPANY INSTALLATIONS.

SEE PROVINCIAL REGULATION 210/72 FOR DETAILS

FOR INDEX SEE 12674

METRIC

WHOLE NUMBERS INDICATE MILLIMETRES
DECIMALIZED NUMBERS INDICATE METRES

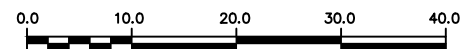

LOCATION APPROVED
UNDERGROUND STRUCTURES

B.M.
ELEV.

SUPV. U/G STRUCTURES COMMITTEE DATE

NOTE:

LOCATION OF UNDERGROUND STRUCTURES AS SHOWN ARE BASED ON THE BEST INFORMATION AVAILABLE BUT NO GUARANTEE IS GIVEN THAT ALL EXISTING UTILITIES ARE SHOWN OR THAT THE GIVEN LOCATIONS ARE EXACT. CONFIRMATION OF EXISTENCE AND EXACT LOCATION OF ALL SERVICES MUST BE OBTAINED FROM THE INDIVIDUAL UTILITIES BEFORE PROCEEDING WITH CONSTRUCTION.

NO.	REVISIONS	DATE	BY

DESIGNED BY	SC	CHECKED BY	SC
DRAWN BY	AJ	APPROVED BY	KZ
SCALE:		RELEASED FOR CONSTRUCTION	
HORIZONTAL	1:750	K.ZUREK	
VERTICAL			
DATE	2021 04 16	DATE	2021-04-16

ENGINEER'S SEAL

ORIGINAL SIGNED BY
S.R.J. COURNOYER
2021/04/16

CONSULTANT DRAWING NUMBER



THE CITY OF WINNIPEG
WATER AND WASTE DEPARTMENT
ENGINEERING DIVISION

2021 SEWER RENEWALS BY CIPP LINING
CONTRACT No.9
TRENT AVENUE
3RD MH E OF HENDERSON HIGHWAY TO
MH AT BRAZIER STREET

SHEET 54 OF 57
CITY DRAWING NUMBER

12729

PLOT DATE: 2021 04 16

BID OPPORTUNITY: 218-2021
CONTRACT NUMBER: 9

FILE PATH: R:\DRAWINGS\SEWER\2021 RENEWALS\CIPP LINING\CONTRACT #9\Construction Dwg\
FILE NAME: TRENT AVE 3RD MH E OF HENDERSON HWY TO MH @ BRAZIER ST.dwg