



NOTE: CHAINAGES SHOWN ARE ALONG E. R. OF EVANSON ST
EVANSON STREET

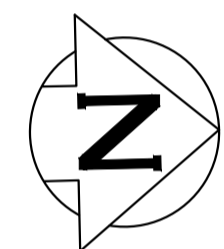


WATER SERVICE INFORMATION

ADDRESS	SIZE (mm) MATERIAL (STREET)	SIZE (mm) MATERIAL (PROP.)	SHORT & LONG MEASUREMENT	CORP. LOCATION	REMARKS
905 PORTAGE AVE COMMERCIAL	UNKN	UNKN	UNKN	UNKN	RECONNECT SERVICE
904 PORTAGE AVE COMMERCIAL	CU	CU	16.2 S/NBL	OPP S/C	-
904 PORTAGE AVE COMMERCIAL	CU	CU	18.4 S/NBL	0.3 S OF S/C	-

*SERVICES TO BE RENEWED TO R. ALL OTHERS TO BE RECONNECTED

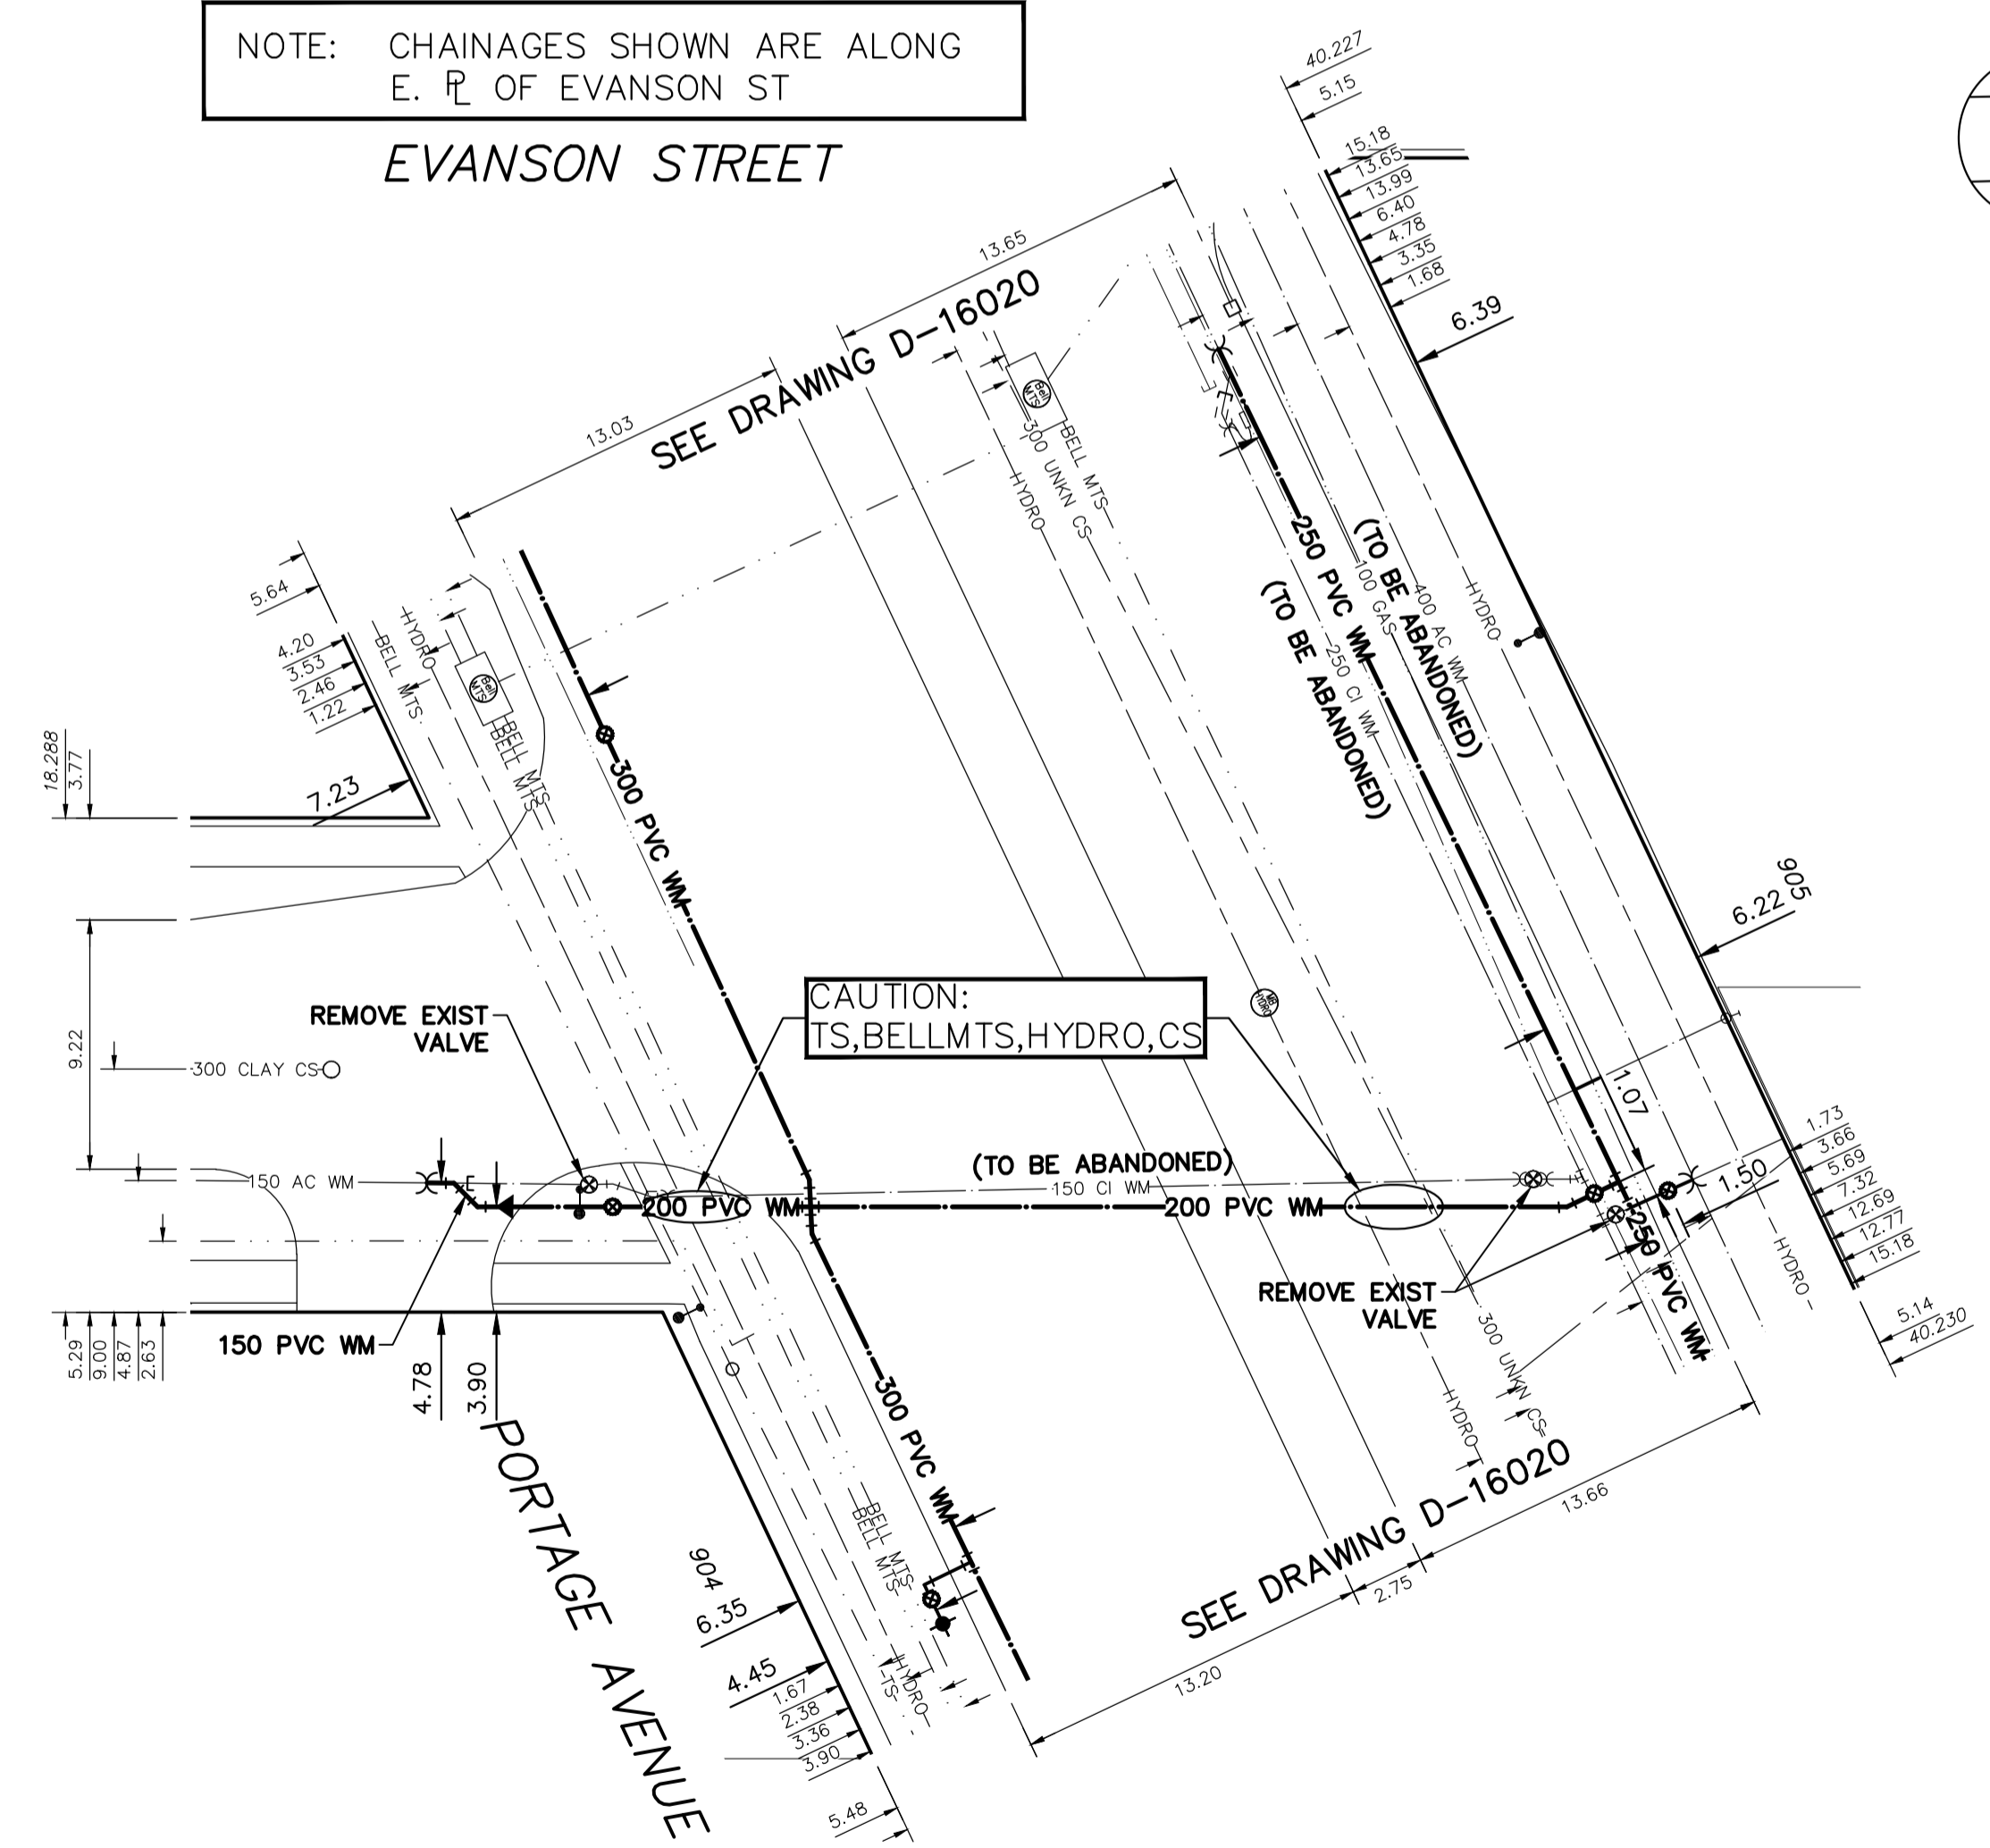

NOTE: ALL VALVES TO BE INSTALLED COUNTERCLOCKWISE TO CLOSE

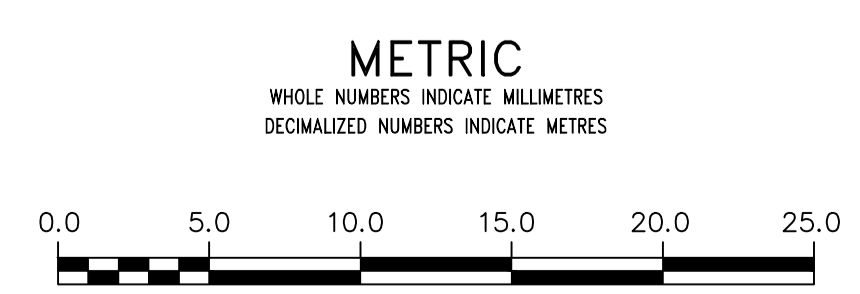

WARNING
 IF POWER EQUIPMENT OR EXPLOSIVES ARE TO BE USED FOR EXCAVATION ON THIS PROJECT THE CONTRACTOR MUST:
 1) NOTIFY THE GAS COMPANY OF THE PROPOSED LOCATION OF EXCAVATION.
 2) TAKE PRECAUTION TO AVOID DAMAGE TO GAS COMPANY INSTALLATIONS.
 SEE PROVINCIAL REGULATION 210/72 FOR DETAILS

LOCATION APPROVED UNDERGROUND STRUCTURES
 SUPV. U/G STRUCTURES COMMITTEE DATE
 NOTE:
 LOCATION OF UNDERGROUND STRUCTURES AS SHOWN ARE BASED ON THE BEST INFORMATION AVAILABLE BUT NO GUARANTEE IS GIVEN THAT ALL EXISTING UTILITIES ARE SHOWN OR THAT THE GIVEN LOCATIONS ARE EXACT. CONFIRMATION OF EXISTENCE AND EXACT LOCATION OF ALL SERVICES MUST BE OBTAINED FROM THE INDIVIDUAL UTILITIES BEFORE PROCEEDING WITH CONSTRUCTION.

NO.	REVISIONS	DATE	BY
3	ADDENDUM 1	2021/05/06	R.H.
2	RE-ISSUED FOR TENDER	2021/04/29	R.H.
1	ISSUED FOR TENDER	2021/04/28	R.H.
0	ISSUED FOR DESIGN REVIEW	2021/04/27	R.H.

wsp
 111-93 Lombard Avenue
 Winnipeg, Manitoba
 R3B 3B1 Canada
 Phone: 204-943-3178
 Fax: 204-943-4948
 wsp.com

DESIGNED BY	R.H.	CHECKED BY	S.M.
DRAWN BY	R.H.	APPROVED BY	S.M.
SCALE:	HORIZONTAL 1:250	RELEASED FOR CONSTRUCTION	
	VERTICAL 1:50		
DATE	2021 05 07	DATE	

ENGINEER'S SEAL
NOT FOR CONSTRUCTION
 CONSULTANT DRAWING NUMBER
211-00299-00-10

THE CITY OF WINNIPEG
 WATER AND WASTE DEPARTMENT
 ENGINEERING DIVISION
 2021 WATER MAIN RENEWAL-CONTRACT 07
EVANSON STREET
 7.2 S OF S L PORTAGE AVE TO
 6.8 S OF N L PORTAGE AVE

SHEET **10** OF **12**
 CITY DRAWING NUMBER
D-16025

ENGINEERS GEOSCIENTISTS MANITOBA
 Certificate of Authorization
 WSP Canada Inc.
 No. 5750