
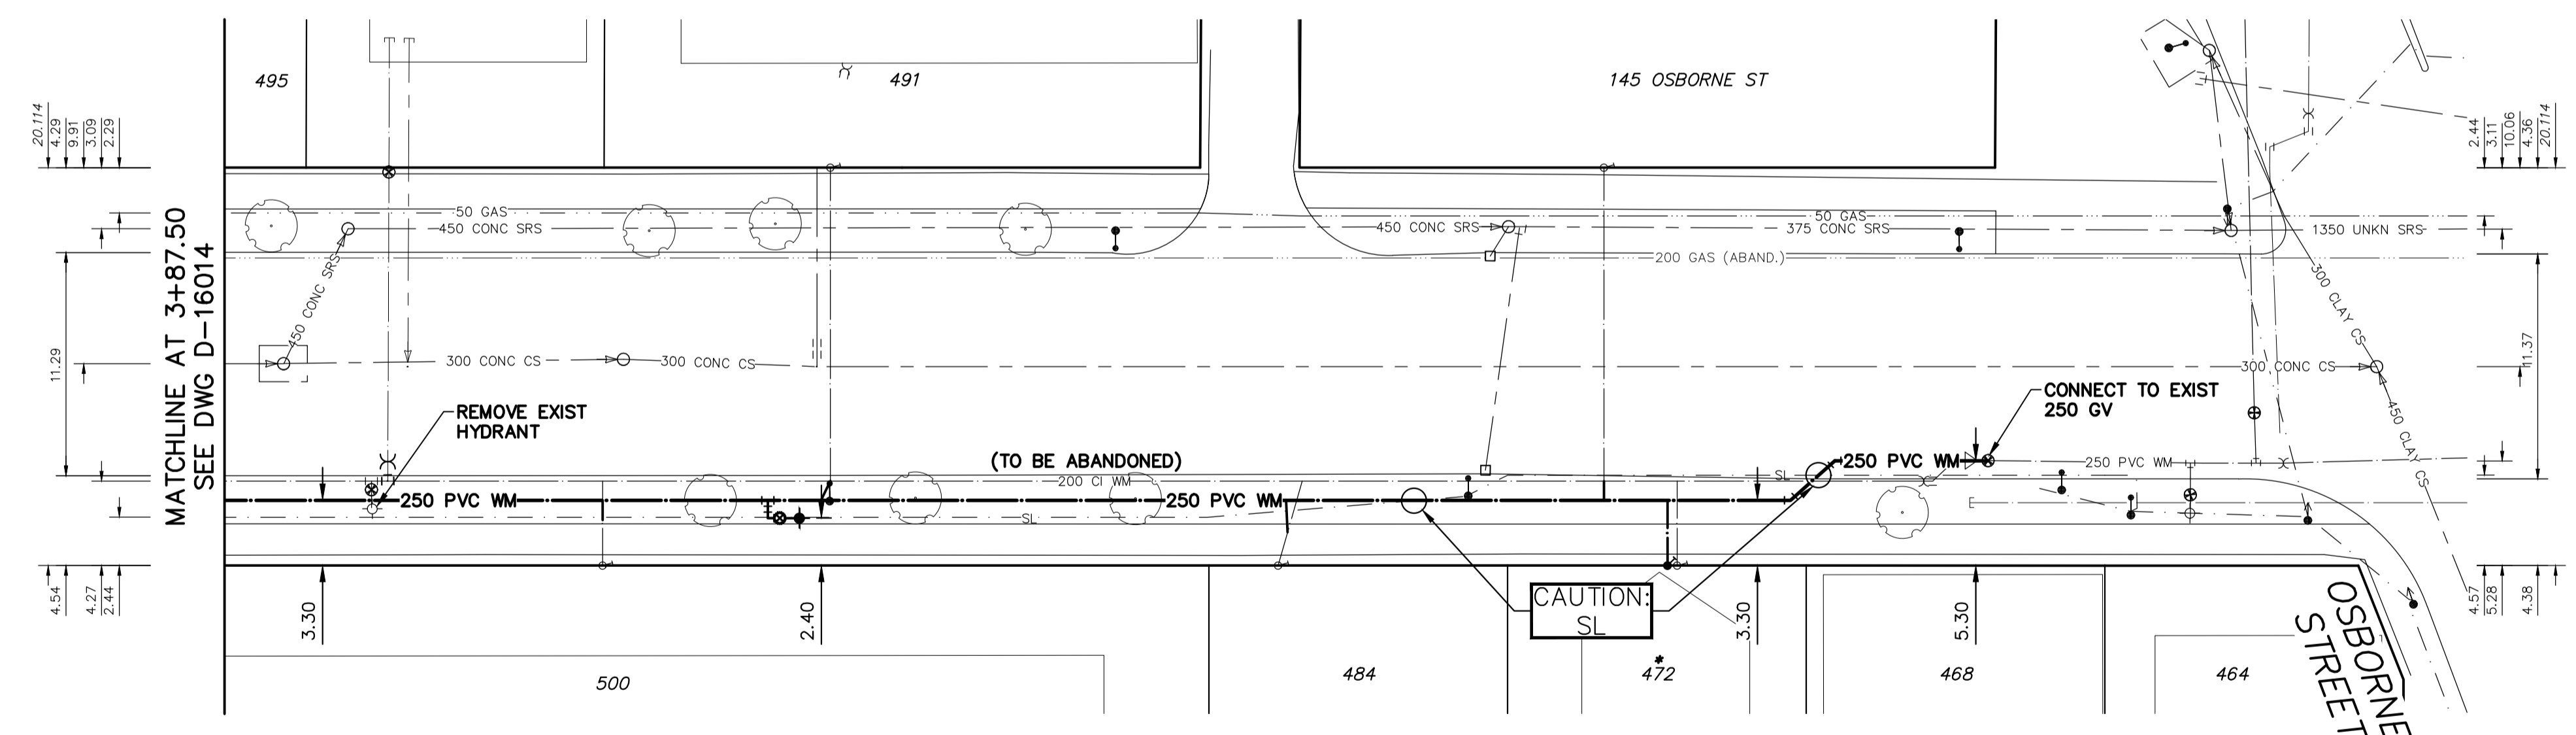


NOTE: CHAINAGES SHOWN ARE ALONG S. R. OF STRADBROOK AVENUE

STRADBROOK AVENUE

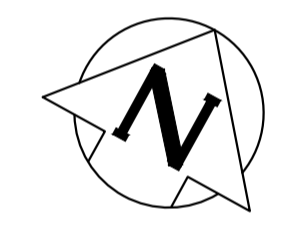


WATER SERVICE INFORMATION

ADDRESS	SIZE (mm) MATERIAL (STREET)	SIZE (mm) MATERIAL (PROP.)	SHORT & LONG MEASUREMENT	CORP. LOCATION	REMARKS
500 STRADBROOK AVE RESIDENTIAL	50 CU	50 CU	25.6 WEL HAS 91.4 WWL OSBORNE	OPP S/C	RECONNECT SERVICE
491 STRADBROOK AVE RESIDENTIAL	50 CU	50 CU	7.6 EWL BLDG 61.6 WWL OSBORNE	OPP S/C	RECONNECT SERVICE
484 STRADBROOK AVE RESIDENTIAL	20 CU	20 CU	0.3 W/WHL 59.4 WWL OSBORNE	1.2 E OF S/C	RECONNECT SERVICE
*472 STRADBROOK AVE RESIDENTIAL	16 LEAD	20 CU	1.8 WEL HSE 15.2 WWL OSBORNE	SAME AS S/C	RENEW TO R WITH 20 COPPER
145 OSBORNE ST RESIDENTIAL	25 CU	25 CU	7.9 E OF SE COR OF BLDG 20.1 WWL OF OSBORNE	OPP S/C	RECONNECT SERVICE

*SERVICES TO BE RENEWED TO R. ALL OTHERS TO BE RECONNECTED

NOTE: ALL VALVES TO BE INSTALLED COUNTERCLOCKWISE TO CLOSE

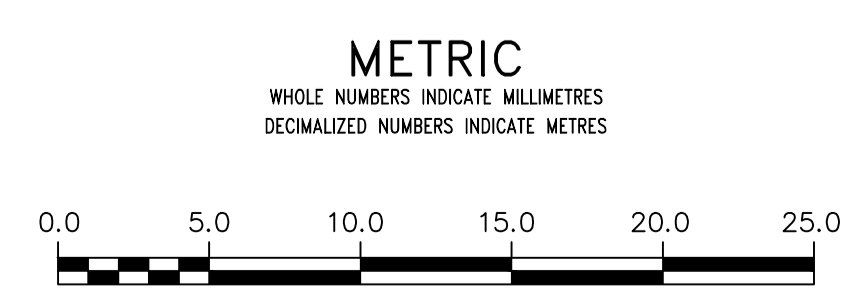

WARNING
IF POWER EQUIPMENT OR EXPLOSIVES ARE TO BE USED FOR EXCAVATION ON THIS PROJECT THE CONTRACTOR MUST:
1) NOTIFY THE GAS COMPANY OF THE PROPOSED LOCATION OF EXCAVATION.
2) TAKE PRECAUTION TO AVOID DAMAGE TO GAS COMPANY INSTALLATIONS.
SEE PROVINCIAL REGULATION 210/72 FOR DETAILS

LOCATION APPROVED UNDERGROUND STRUCTURES
SUPV. U/G STRUCTURES COMMITTEE DATE
NOTE:
LOCATION OF UNDERGROUND STRUCTURES AS SHOWN ARE BASED ON THE BEST INFORMATION AVAILABLE BUT NO GUARANTEE IS GIVEN THAT ALL EXISTING UTILITIES ARE SHOWN OR THAT THE GIVEN LOCATIONS ARE EXACT. CONFIRMATION OF EXISTENCE AND EXACT LOCATION OF ALL SERVICES MUST BE OBTAINED FROM THE INDIVIDUAL UTILITIES BEFORE PROCEEDING WITH CONSTRUCTION.

B.M. ELEV.	NO.	REVISIONS	DATE	BY
	3	ADDENDUM 1	2021/05/19	R.H.
	2	ISSUED FOR TENDER	2021/05/06	R.H.
	1	RE-ISSUED FOR DESIGN REVIEW	2021/05/04	R.H.
	0	ISSUED FOR DESIGN REVIEW	2021/04/12	R.H.

wsp
111-93 Lombard Avenue
Winnipeg, Manitoba
R3B 3B1 Canada
Phone: 204-943-3178
Fax: 204-943-4948
wsp.com

DESIGNED BY: D.R./R.H.
CHECKED BY: S.M.
DRAWN BY: D.R.
SCALE: HORIZONTAL 1:250, VERTICAL 1:50
DATE: 2021 05 19

ENGINEER'S SEAL
NOT FOR CONSTRUCTION
CONSULTANT DRAWING NUMBER
211-00300-00-10

THE CITY OF WINNIPEG
WATER AND WASTE DEPARTMENT
ENGINEERING DIVISION
2021 WATER MAIN RENEWAL-CONTRACT 03

STRADBROOK AVENUE
108 W OF OSBORNE ST TO
23 W OF OSBORNE ST

SHEET 11 OF 10
CITY DRAWING NUMBER
D-16015

ENGINEERS GEOSCIENTISTS MANITOBA
Certificate of Authorization
WSP Canada Inc.
No. 5750