





QCA BUILDING ENVELOPE LIMITED  
P.O. BOX 23119 RPO  
MCGILLVARY BLVD, WINNIPEG, MB  
CITY OF WINNIPEG  
WINNIPEG, MANITOBA

KEYNOTE LEGEND:

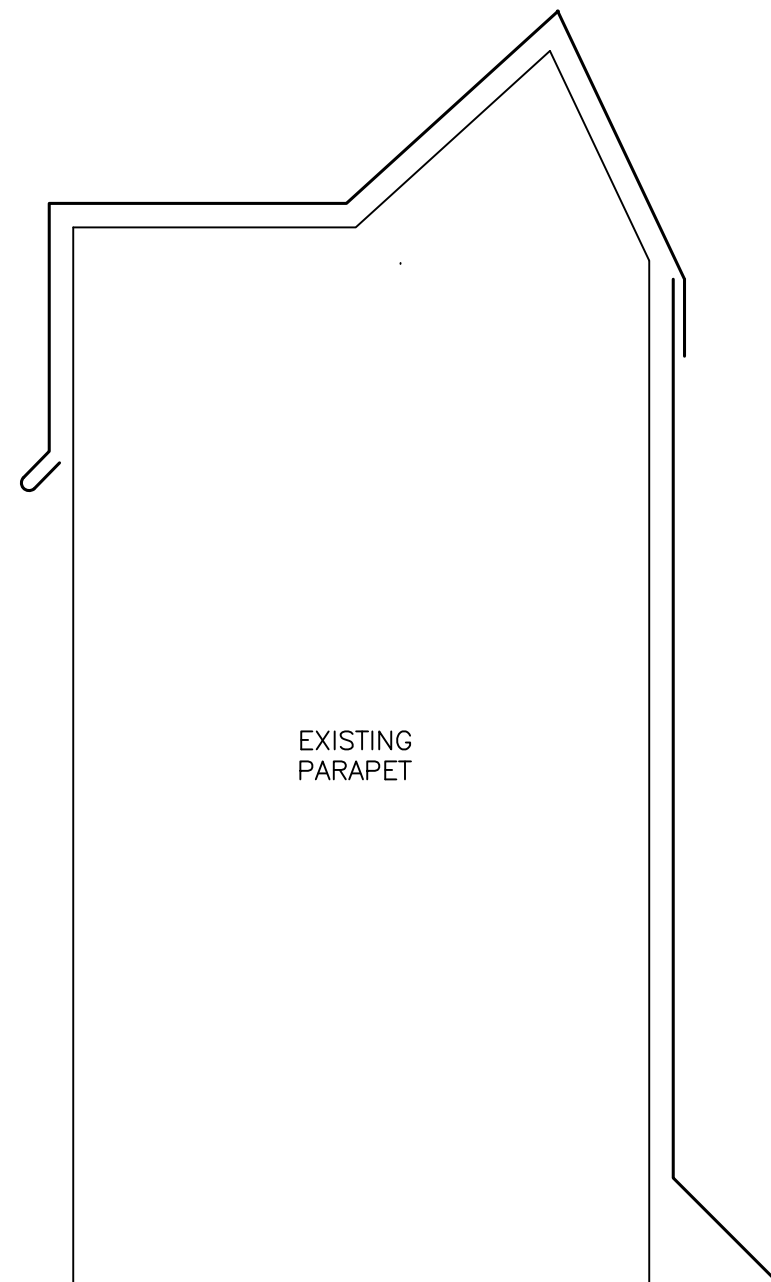

EXISTING  
PARAPET

1 EXISTING PARAPET  
A7 SCALE: : N.T.S

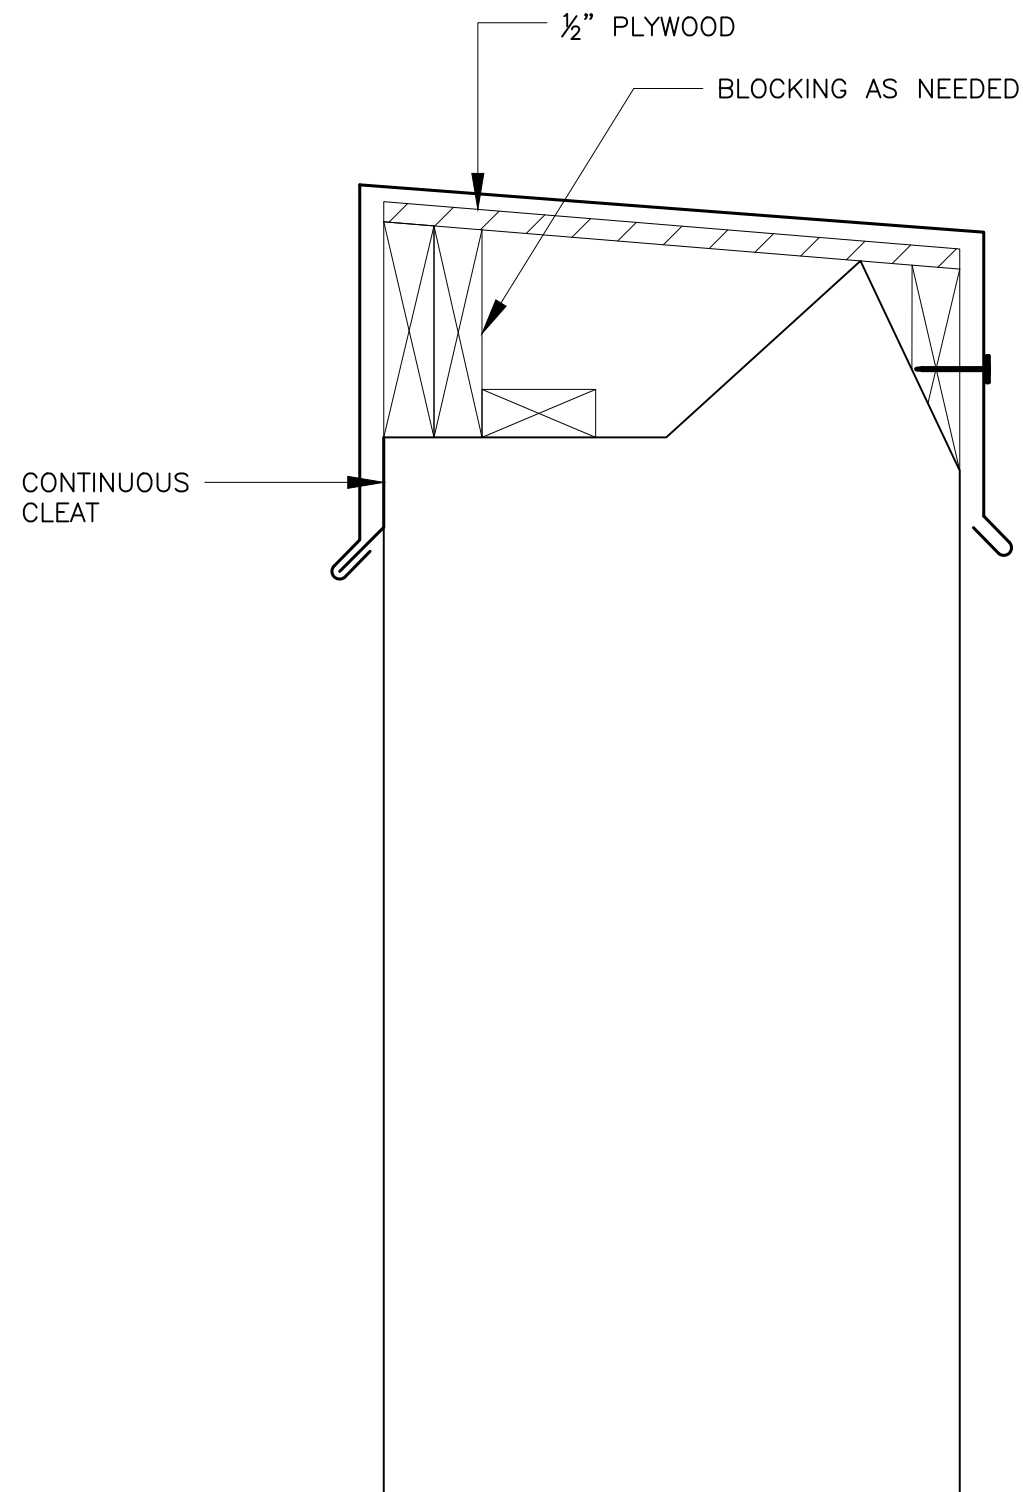

CONTINUOUS  
CLEAT

2 NEW PARAPET CONSTRUCTION  
A7 SCALE: : N.T.S

THIS DRAWING MUST NOT BE SCALED. THE CONTRACTOR SHALL VERIFY ALL DIMENSIONS AND OTHER SITE CONDITIONS ON SITE PRIOR TO THE COMMENCEMENT OF WORK. DISCREPANCIES, ERRORS, OR OMISSIONS ARE TO BE REPORTED TO QCA BUILDING ENVELOPE LIMITED PRIOR TO PROCEEDING WITH WORK.

PROJECT NAME:	PARTIAL ROOF REPLACEMENT AT FORT ROUGE LEISURE CENTRE		
ADDRESS:	625 OSBORNE STREET, WINNIPEG, MB		
DRAWING:	305-2021_DRAWING_PARAPETS_A7-RO		
DATE:	2021 03 15	DRAWN BY:	BH
PROJECT NUMBER:	305-2021	REVISION:	RO
SCALE:	AS NOTED	SHEET NO.:	A6