
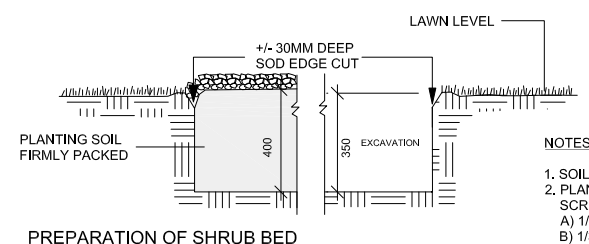



**1** **DETAIL - THICK CONCRETE PATH**  
SCALE 1" = 1'-0"

- General Notes**
1. CIP Concrete Pavement Works as per CW 3325
  2. Sub-Grade, Sub Base & Base Coarse Construction as per CW 3110
  3. Topsoil & Seed as per CW 3520 and CW 3540
  4. Topsoil & Sod as per CW 3510 and CW 3540


NOTE: CONTRACTOR SHALL REFER TO CITY OF WINNIPEG STANDARD CONSTRUCTION SPECIFICATIONS

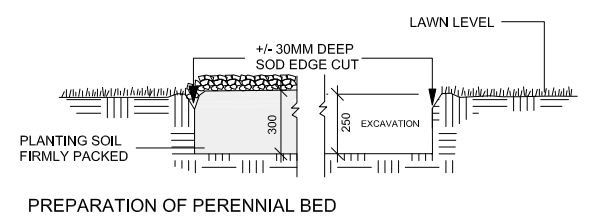

- NOTES:**
1. SOIL TO BE PLANTING SOIL MIX.
  2. PLANTING SOIL MIX TO BE FRIABLE, WELL MIXED, AND SCREENED COMBINATION OF:  
A) 1/3 CLAY-LOAM TEXTURED DARK TOPSOIL;  
B) 1/3 SAND-LOAM-TEXTURED TOPSOIL;  
C) 1/3 WELL-ROTTED MANURE/COMPOST.
  3. PLANTING SOIL MIX SALINITY RATING SHALL BE 2.5 MM HOS/CM OR LESS ON A SATURATED PLATE BASIS W/ PH RANGE BETWEEN 6.0 - 8.0.


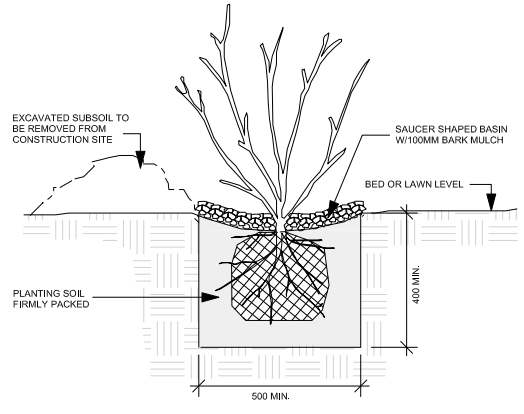


**PREPARATION OF SHRUB PIT**



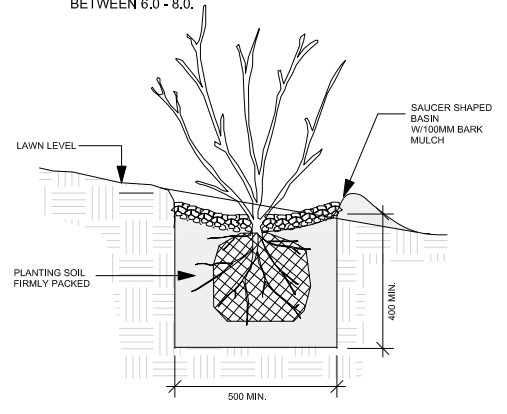


**PREPARATION OF SHRUB PIT ON SLOPE**


**2** **PREPARATION OF PLANTING AREA**  
SCALE 1" = 1'-0"

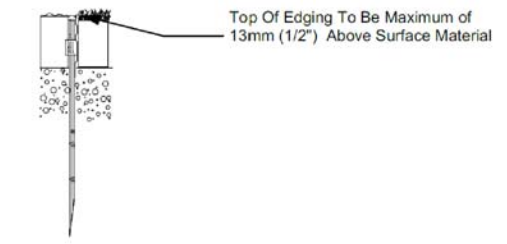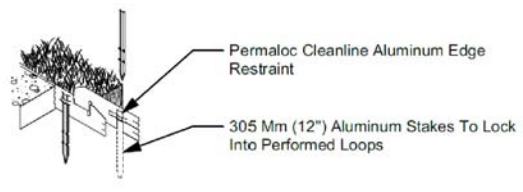

**5** **ALUMINIUM EDGE RESTRAINT**  
SCALE 1" = 1'-0"

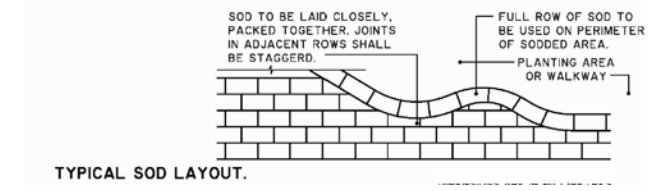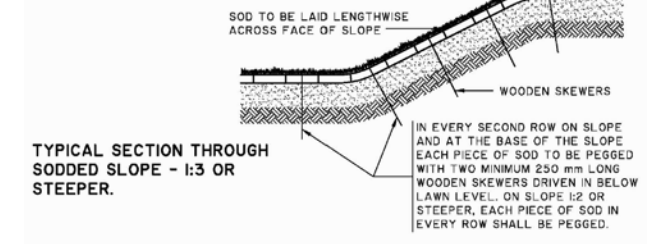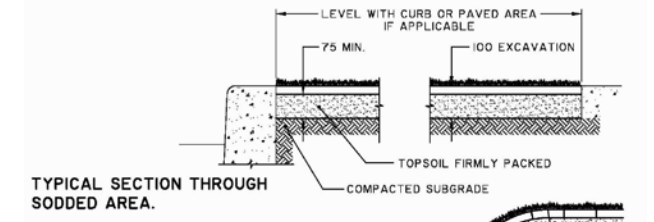

**3** **SODDING DETAILS**  
SCALE 1" = 1'-0"

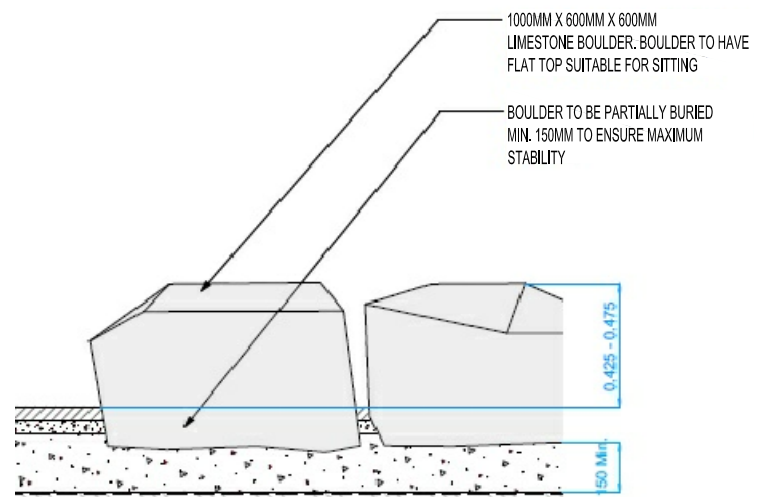

**4** **LIMESTONE BLOCK INSTALLATION**  
SCALE 1" = 1'-0"

0	ISSUED FOR CONSTRUCTION	JKR	2021.05.12
---	-------------------------	-----	------------

THE CITY OF WINNIPEG PLANNING, PROPERTY AND DEVELOPMENT DEPARTMENT MUNICIPAL ACCOMMODATIONS DIVISION 3-65 GARRY STREET, R3C 4K4		PROJECT <b>AMBULANCE STATION #1</b> <b>SITE UPGRADES</b> 726 FURBY STREET		SHEET TITLE <b>DETAILS</b> BID OPP # 379-2021	
DRAWN BY: JKR	DESIGNED BY: BGP	CHECKED BY: BGP	APPROVED BY: BGP	DATE: 2021.05.12 eFILE: 2020102V0.dwg	SCALE: <b>AS SHOWN</b> PROJECT No: 2020-102
				SHEET No: <b>A5</b>	