


Engineered Wood Fibre Safety Surface

Two Tier Timber Edging as per SCD-651A

Clean Stone Drainage Layer and Separation Fabric as per Engineered Wood Fibre Safety Surface Manufacturer's Specification

Approximate Existing Grade

Compacted Granular Base c/w Non-Woven Geotextile

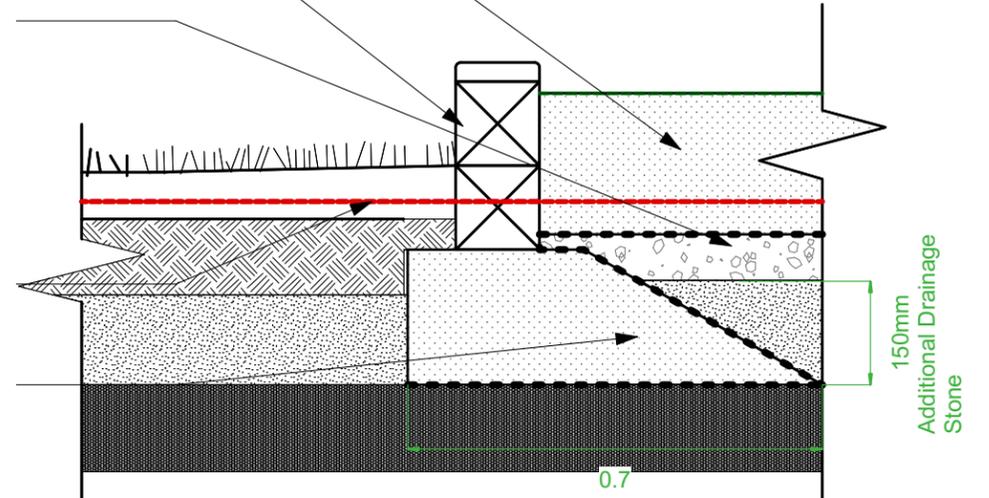

1 Timber Edging Detail
NTS

LEGEND

- 1 New Two-Bay Swing Set (2 Belt, 2 Bucket)
- 2 New Age 2-12 Play Equipment c/w Engineered Wood Fibre Safety Surfacing (220 SM). ADDITIONAL 150MM DEPTH OF DRAINAGE STONE IN LIEU OF SUBSURFACE DRAINAGE (Detail 1 S101-1C)
- 3 New Granular Path and Seating Area (SCD-646) (58 SM)
- 4 New 2 Tier Timber Edging Around Play Area and Elevated portion of Sitting Area (SCD-651A, SCD-651C) (78 LM)
- 5 New Picnic Table (SCD-122)(1)
- 6 New Benches (SCD-121A) (2)
- 7 New Sod To Indicated Extents (Hatched Green Areas) (331 SM)
- 8 Pickup and Install New Waste Receptacle (SCD 119) (1)
- 9 Accessible Entry to Play Area
- 10 New Double Sided Park Sign (SCD-153)(1)

CONTRACTOR TO CONFIRM ALL DIMENSIONS AND REPORT ANY DISCREPANCIES TO CONTRACT ADMINISTRATOR PRIOR TO CONSTRUCTION. LOCATION OF UNDERGROUND STRUCTURES AS SHOWN ARE BASED ON THE BEST INFORMATION AVAILABLE BUT NO GUARANTEE IS GIVEN THAT ALL EXISTING UTILITIES ARE SHOWN OR THAT THE GIVEN LOCATIONS ARE EXACT. CONFIRMATION OF EXISTENCE AND EXACT LOCATION OF ALL SERVICES MUST BE OBTAINED FROM THE INDIVIDUAL UTILITIES BEFORE PROCEEDING WITH CONSTRUCTION.



THE CITY OF WINNIPEG
Planning, Property and Development Department
Planning and Land Use Division
Unit 15 - 30 Fort Street, Winnipeg, MB, (R3C 4X5)

DESIGNED BY	CHECKED BY
DRAWN BY IM	APPROVED BY
HORIZ. SCALE 1:200	
VERT. SCALE	
DATE April 2020	

MANAGER, PARK AND OPEN SPACES	DATE
MANAGER, PLANNING AND LAND USE DIVISION	DATE

DRAWING TITLE
Sir Sam Steele Park Playground Redevelopment Materials Plan
SITE ADDRESS 835 Herbert Avenue

DRAWING NO.
S.101-1B
BID OPPORTUNITY NO. 399-2021