



SOUTHBOINE DRIVE - KINKORA DRIVE TO BERKLEY STREET N.

SCALE 1:3000

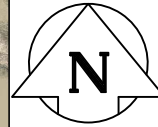


LINDENWOOD DRIVE W. - TWEEDSMUIR ROAD TO FORESTGATE AVENUE

SCALE 1:3000

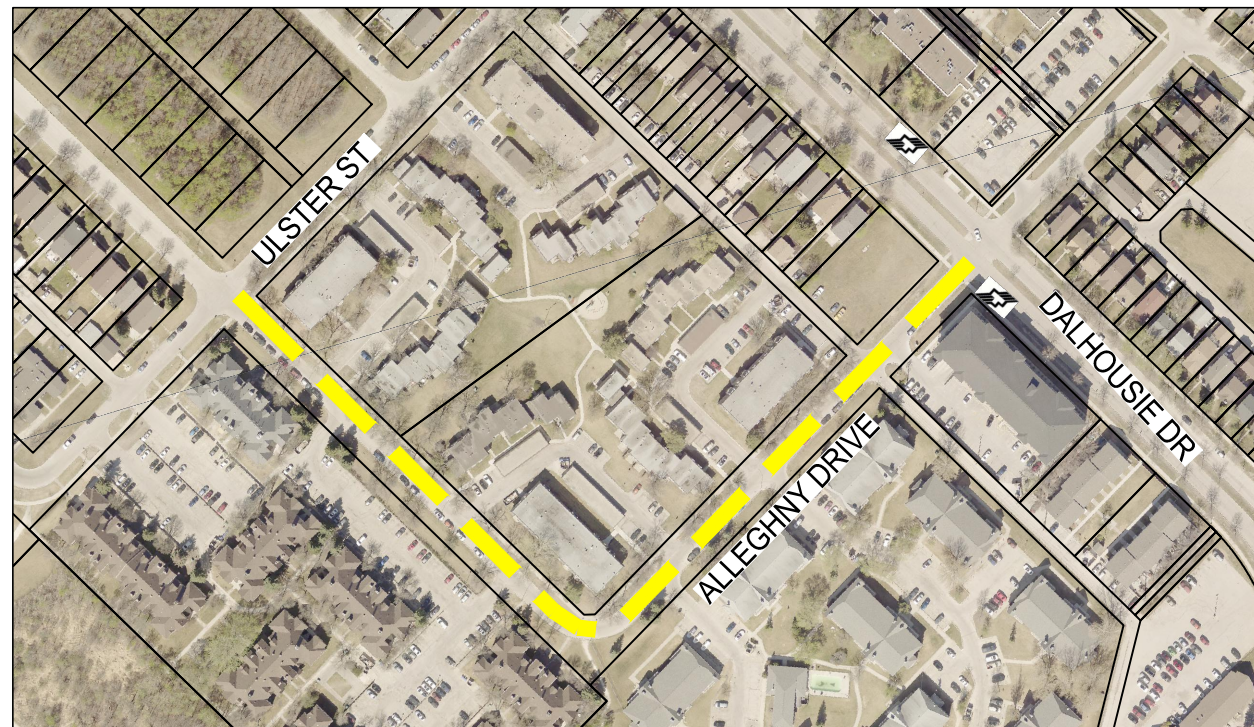

ALLEGHENY DRIVE - DALHOUSIE DRIVE TO ULSTER STREET

SCALE 1:3000

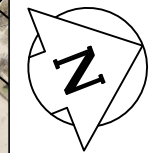

LAVAL DRIVE - PASADENA AVENUE TO SILVERSTONE AVENUE




SCALE 1:2500



Jul 09, 2021 - 2:21pm
 P:\2021\211-06451-00 - 2021 TBO\14.0 Tech - Prof Services\14.07 Municipal_Roads\Construction Drawings\Contract 3\211-06451-00_Contract 3_Plan.dwg - tab:02

PRELIMINARY

LEGEND

-  BUS ROUTE
-  SCHOOL LOCATION
-  LIMIT OF CONSTRUCTION

METRIC


WHOLE NUMBERS INDICATE MILLIMETRES
 DECIMALIZED NUMBERS INDICATE METRES




**LOCATIONS APPROVED
 UNDERGROUND STRUCTURES**

SIGNED BY: _____ DATE: _____
 SUPV UG STRUCTURES _____ DATE _____
 LOCATION OF UNDERGROUND STRUCTURES AS SHOWN ARE BASED ON THE BEST INFORMATION AVAILABLE BUT NO GUARANTEE IS GIVEN THAT ALL EXISTING UTILITIES ARE SHOWN OR THAT THE GIVEN LOCATIONS ARE EXACT CONFIRMATION OF EXISTENCE AND EXACT LOCATION OF ALL SERVICES MUST BE OBTAINED FROM THE INDIVIDUAL UTILITIES BEFORE PROCEEDING WITH CONSTRUCTION.

NO.	REVISIONS	DATE	BY
2	ISSUED FOR TENDER	09/07/21	VM
1	ISSUED FOR CLIENT REVIEW	25/06/21	VM

		WSP Canada Group Limited Suite 111 - 93 Lombard Ave Winnipeg, MB R3B 3B1 T. 204.943.3178 F. 204.943.4948 www.wsp.com	
DESIGNED BY	MS	CHECKED BY	VM
DRAWN BY	TW	APPROVED BY	VM
HOR. SCALE	VARIES	RELEASED FOR CONSTRUCTION	
VERTICAL		DATE	09-JULY-2021

ENGINEER'S SEAL	
CONSULTANT ACAD DWG. NO.	211-06451-03-02

 **THE CITY OF WINNIPEG**
 PUBLIC WORKS DEPARTMENT
 ENGINEERING SERVICES DIVISION

2021 THIN BITUMINOUS OVERLAY (TBO) PROGRAM

SOUTHBOINE DRIVE, LINDENWOOD DRIVE,
 ALLEGHENY DRIVE, LAVAL DRIVE
 ASPHALT OVERLAY

CITY DRAWING NUMBER
 SHEET 2 OF 4

BID NO.
 451-2021

NOTE:
 These design documents are prepared solely for the use by the party with whom the design professional has entered into a contract and there are no representations of any kind made by the design professional to any party with whom the design professional has not entered into a contract.