




GARDEN PARK DRIVE- BEECHER AVENUE TO TEMPLETON AVENUE

SCALE 1:1500




GRANDCREST STREET - FOREST PARK DRIVE TO HARTFORD AVENUE

SCALE 1:1500

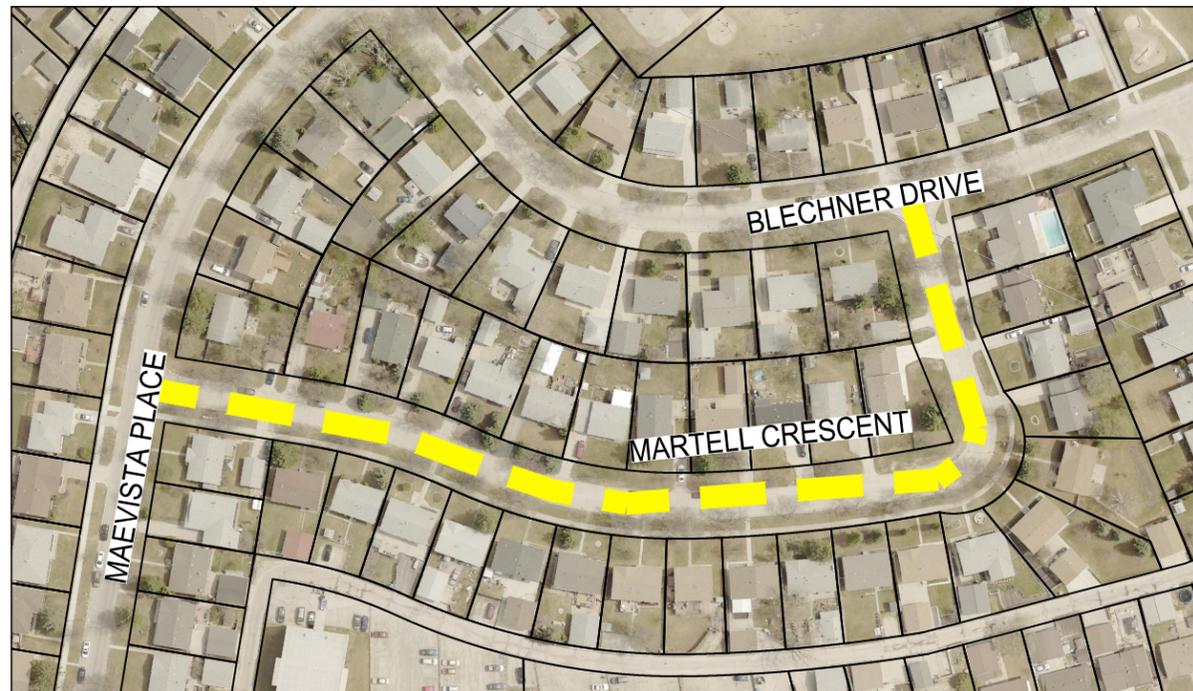

MARTELL CRESCENT - MAEVISTA PLACE TO BLECHNER DRIVE

SCALE 1:2000

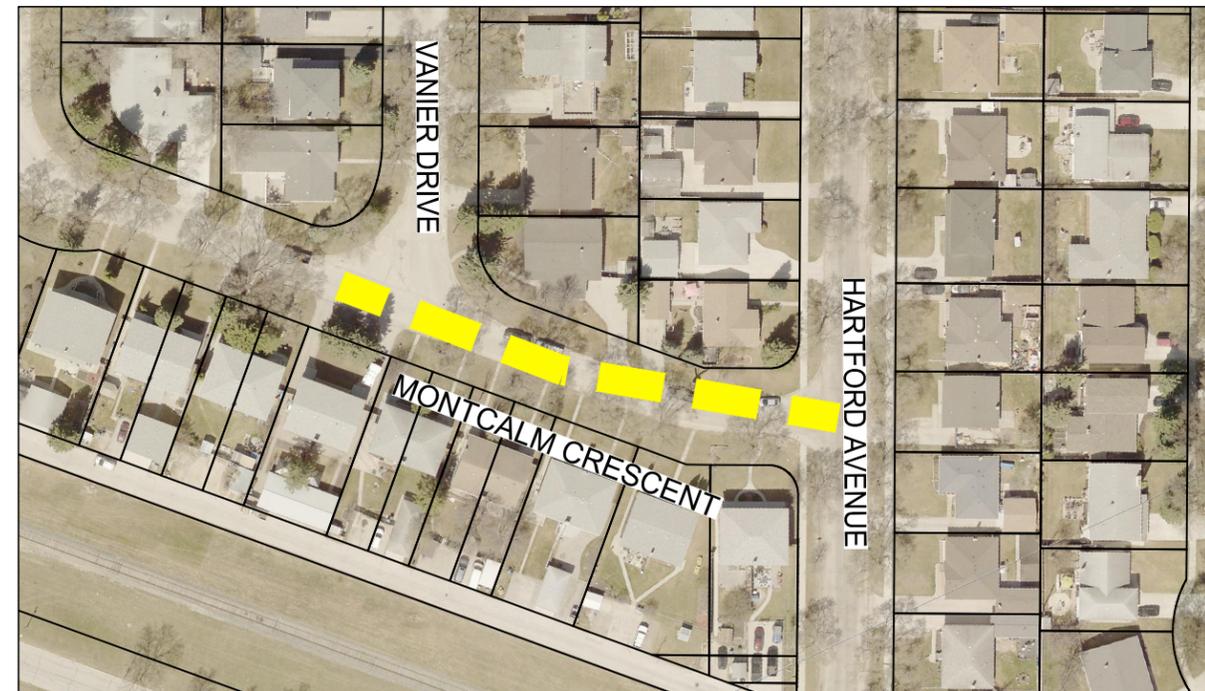

MONTCALM CRESCENT - HARTFORD AVENUE TO VANIER DRIVE

SCALE 1:1500

PRELIMINARY

LEGEND

-  BUS ROUTE
-  SCHOOL LOCATION
-  LIMIT OF CONSTRUCTION

METRIC

WHOLE NUMBERS INDICATE MILLIMETRES
DECIMALIZED NUMBERS INDICATE METRES



LOCATIONS APPROVED UNDERGROUND STRUCTURES

SIGNED BY:	DATE
SUPV U/G STRUCTURES	

LOCATION OF UNDERGROUND STRUCTURES AS SHOWN ARE BASED ON THE BEST INFORMATION AVAILABLE BUT NO GUARANTEE IS GIVEN THAT ALL EXISTING UTILITIES ARE SHOWN OR THAT THE GIVEN LOCATIONS ARE EXACT CONFIRMATION OF EXISTENCE AND EXACT LOCATION OF ALL SERVICES MUST BE OBTAINED FROM THE INDIVIDUAL UTILITIES BEFORE PROCEEDING WITH CONSTRUCTION.

NO.	REVISIONS	DATE	BY
2	ISSUED FOR TENDER	09/07/21	VM
1	ISSUED FOR CLIENT REVIEW	25/06/21	VM



WSP Canada Group Limited
Suite 111 - 93 Lombard Ave
Winnipeg, MB R3B 3B1
T. 204.943.3178
F. 204.943.4948
www.wsp.com

DESIGNED BY	CHECKED BY
MS	VM
DRAWN BY	APPROVED BY
TW	VM
HOR. SCALE	VERTICAL
VARIES	-
DATE	DATE
09-JULY-2021	

ENGINEER'S SEAL
CONSULTANT ACAD DWG. NO.
211-06451-02-03

THE CITY OF WINNIPEG
PUBLIC WORKS DEPARTMENT
ENGINEERING SERVICES DIVISION

2021 THIN BITUMINOUS OVERLAY (TBO) PROGRAM

GARDEN PARK DRIVE, GRANDCREST STREET,
MARTELL CRESCENT, MONTCALM CRESCENT
ASPHALT OVERLAY

CITY DRAWING NUMBER
SHEET 3 OF 5

BID NO.
452-2021

NOTE:
These design documents are prepared solely for the use by the party with whom the design professional has entered into a contract and there are no representations of any kind made by the design professional to any party with whom the design professional has not entered into a contract.