


V:\Transportation Planning Drafting\01 - TIDraft\11 - Non-Regional Streets\Berry\REF-03 Berry\_Ness\_Silver\_St Matthews\_AT Improvement.dwg

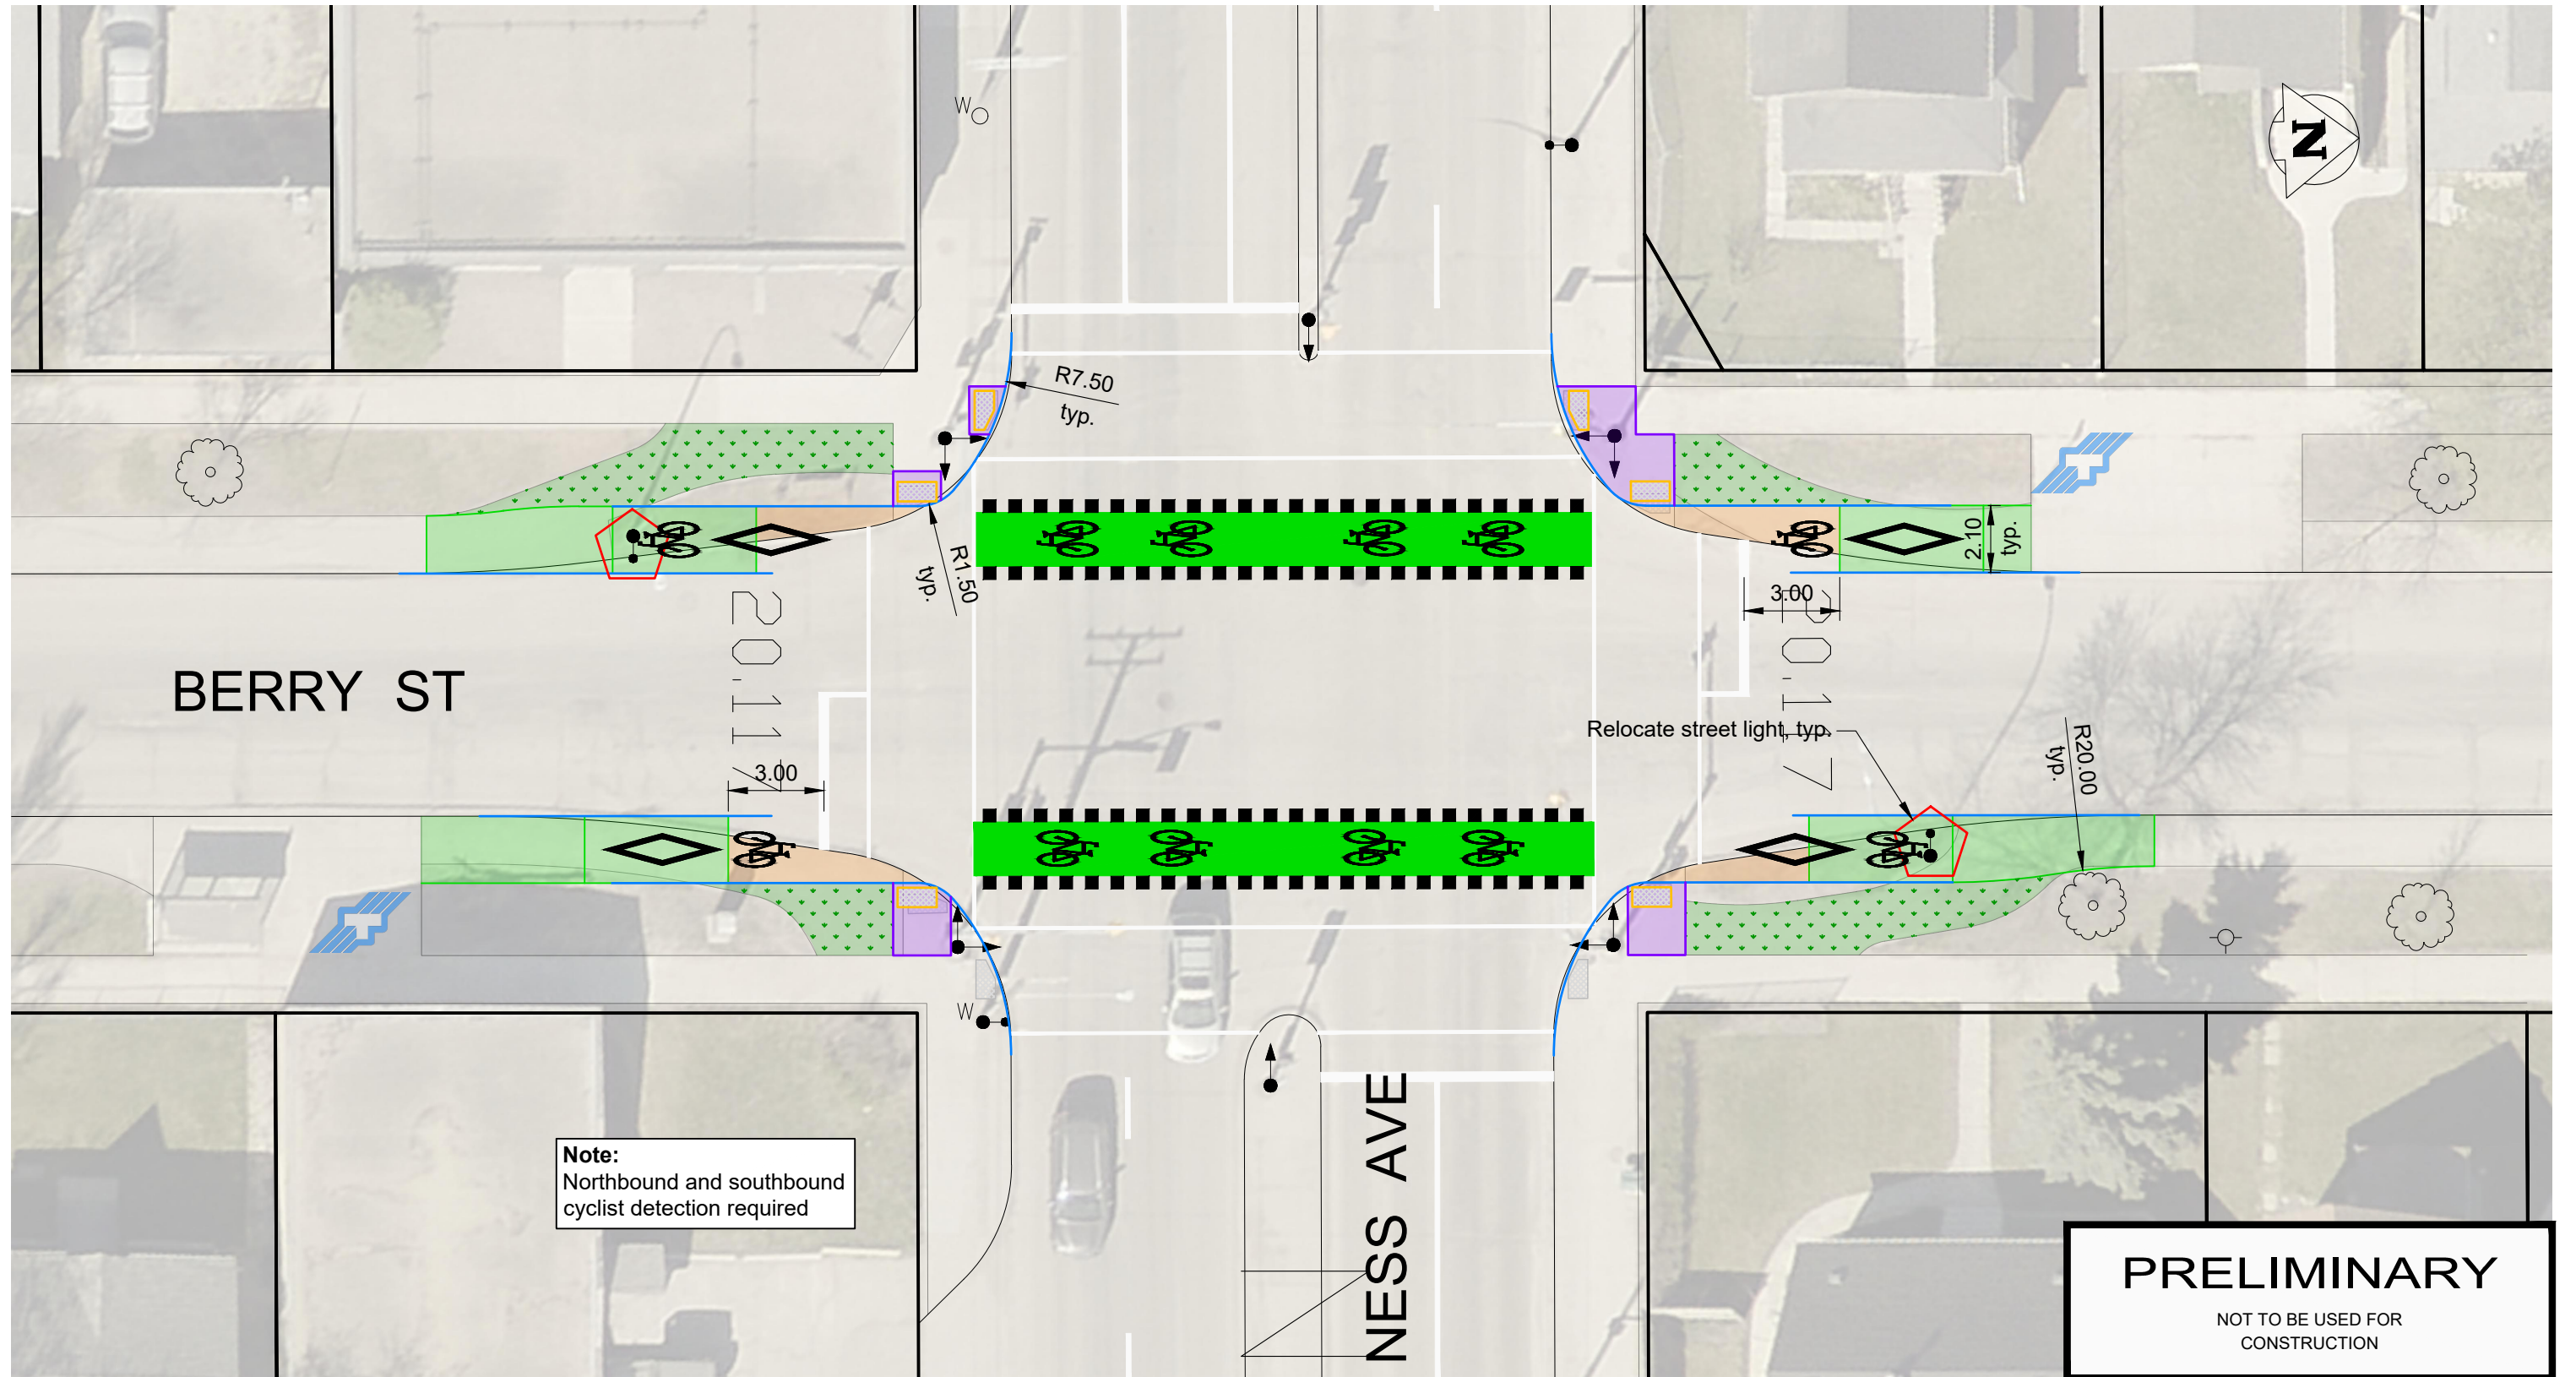




BERRY ST


 


NESS AVE


**Note:**  
Northbound and southbound cyclist detection required

**PRELIMINARY**  
NOT TO BE USED FOR CONSTRUCTION

  **Proposed Work:**

-  Concrete Sidewalk
-  Asphalt AT Path
-  Concrete Curb

-  Concrete Pavement
-  Grassed Boulevard
-  Utility Removal/Relocation
-  Detectable Warning Tile


 THE CITY OF WINNIPEG  
PUBLIC WORKS DEPARTMENT  
TRANSPORTATION DIVISION

DRAWN BY MLM	SCALE HORIZONTAL: 1:200 VERTICAL: 1:200
DATE 2020-11-26	

**Berry Street  
at Ness Avenue  
AT Improvement**

SHEET 1 OF 3  
CITY DRAWING NUMBER:  
T-3589


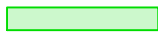

V:\Transportation Planning Drafting\01 - TIDraft\11 - Non-Regional Streets\Berry\REF-03 Berry\_Ness\_Silver\_St Matthews\_AT Improvement.dwg

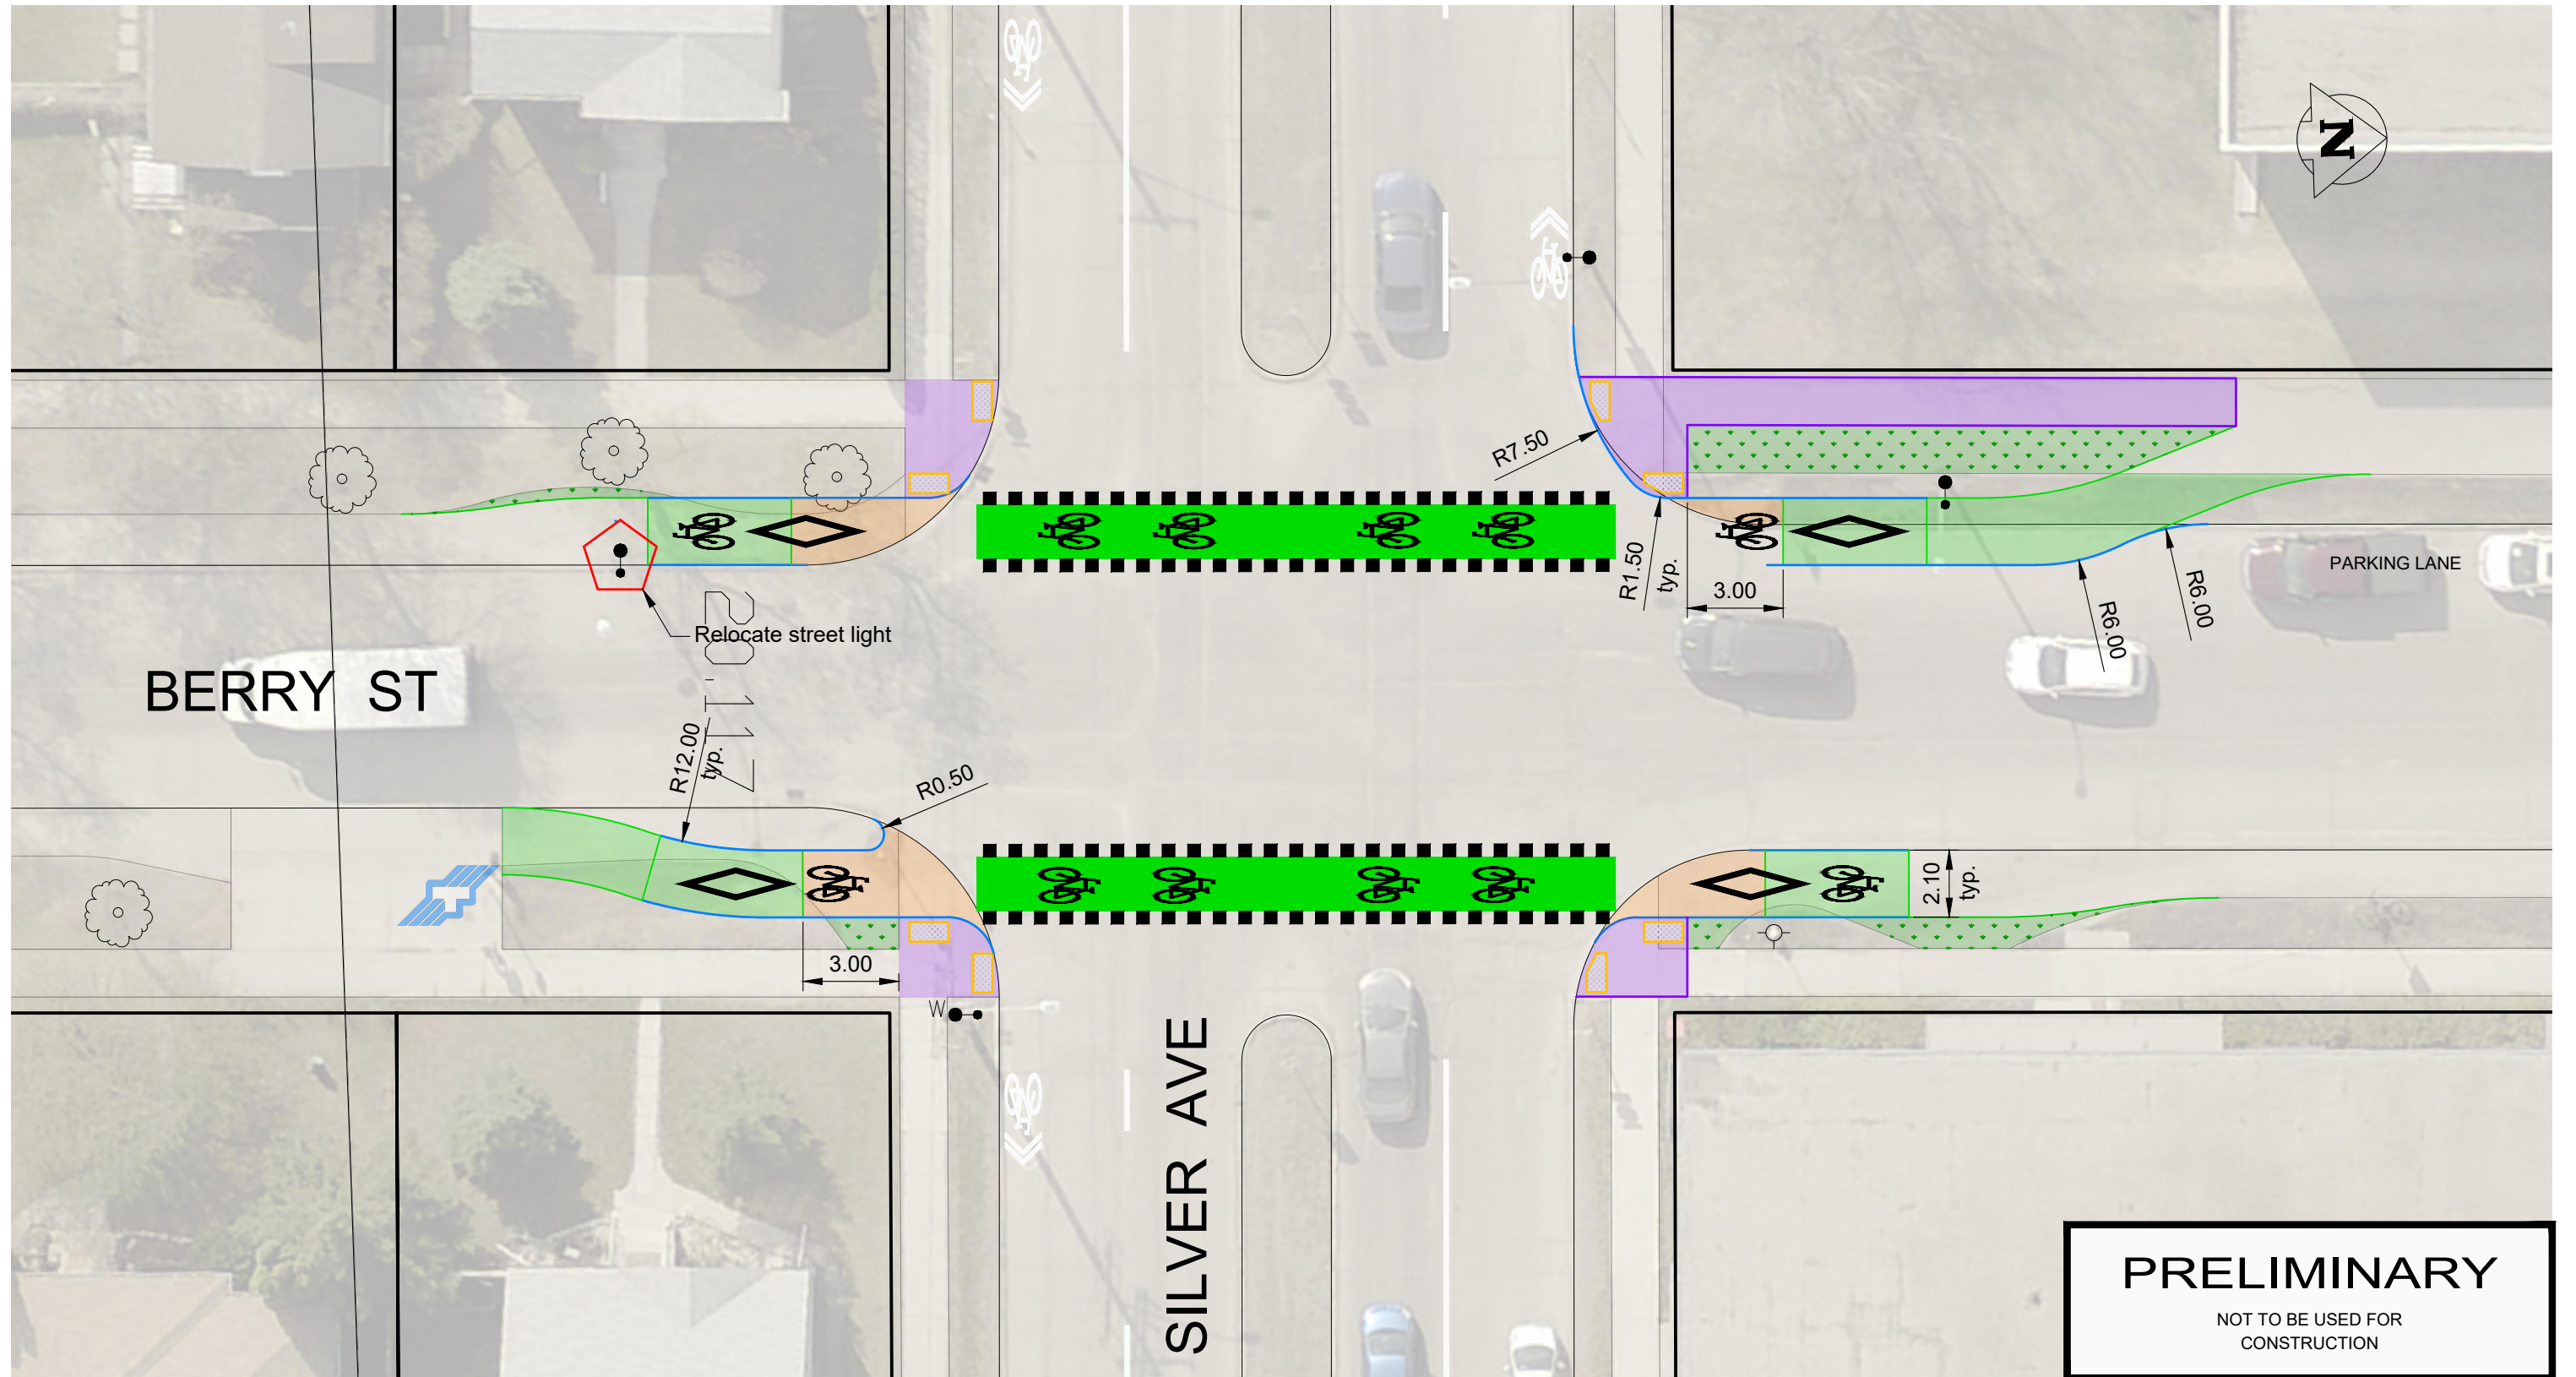






**PRELIMINARY**

NOT TO BE USED FOR  
CONSTRUCTION

**Proposed Work:**

-  Concrete Sidewalk
-  Asphalt AT Path
-  Concrete Curb


-  Concrete Pavement
-  Grassed Boulevard
-  Utility Removal/Relocation
-  Detectable Warning Tile

		THE CITY OF WINNIPEG PUBLIC WORKS DEPARTMENT TRANSPORTATION DIVISION	
DRAWN BY	MLM	SCALE	
DATE	2020-11-26	HORIZONTAL:	1:200
		VERTICAL:	

**Berry Street**  
at Silver Avenue  
AT Improvement

SHEET	2	OF	3
CITY DRAWING NUMBER:			
T-3589			

V:\Transportation Planning Drafting\01 - TIDraft\11 - Non-Regional Streets\Berry\REF-03 Berry\_Ness\_Silver\_St Matthews\_AT Improvement.dwg

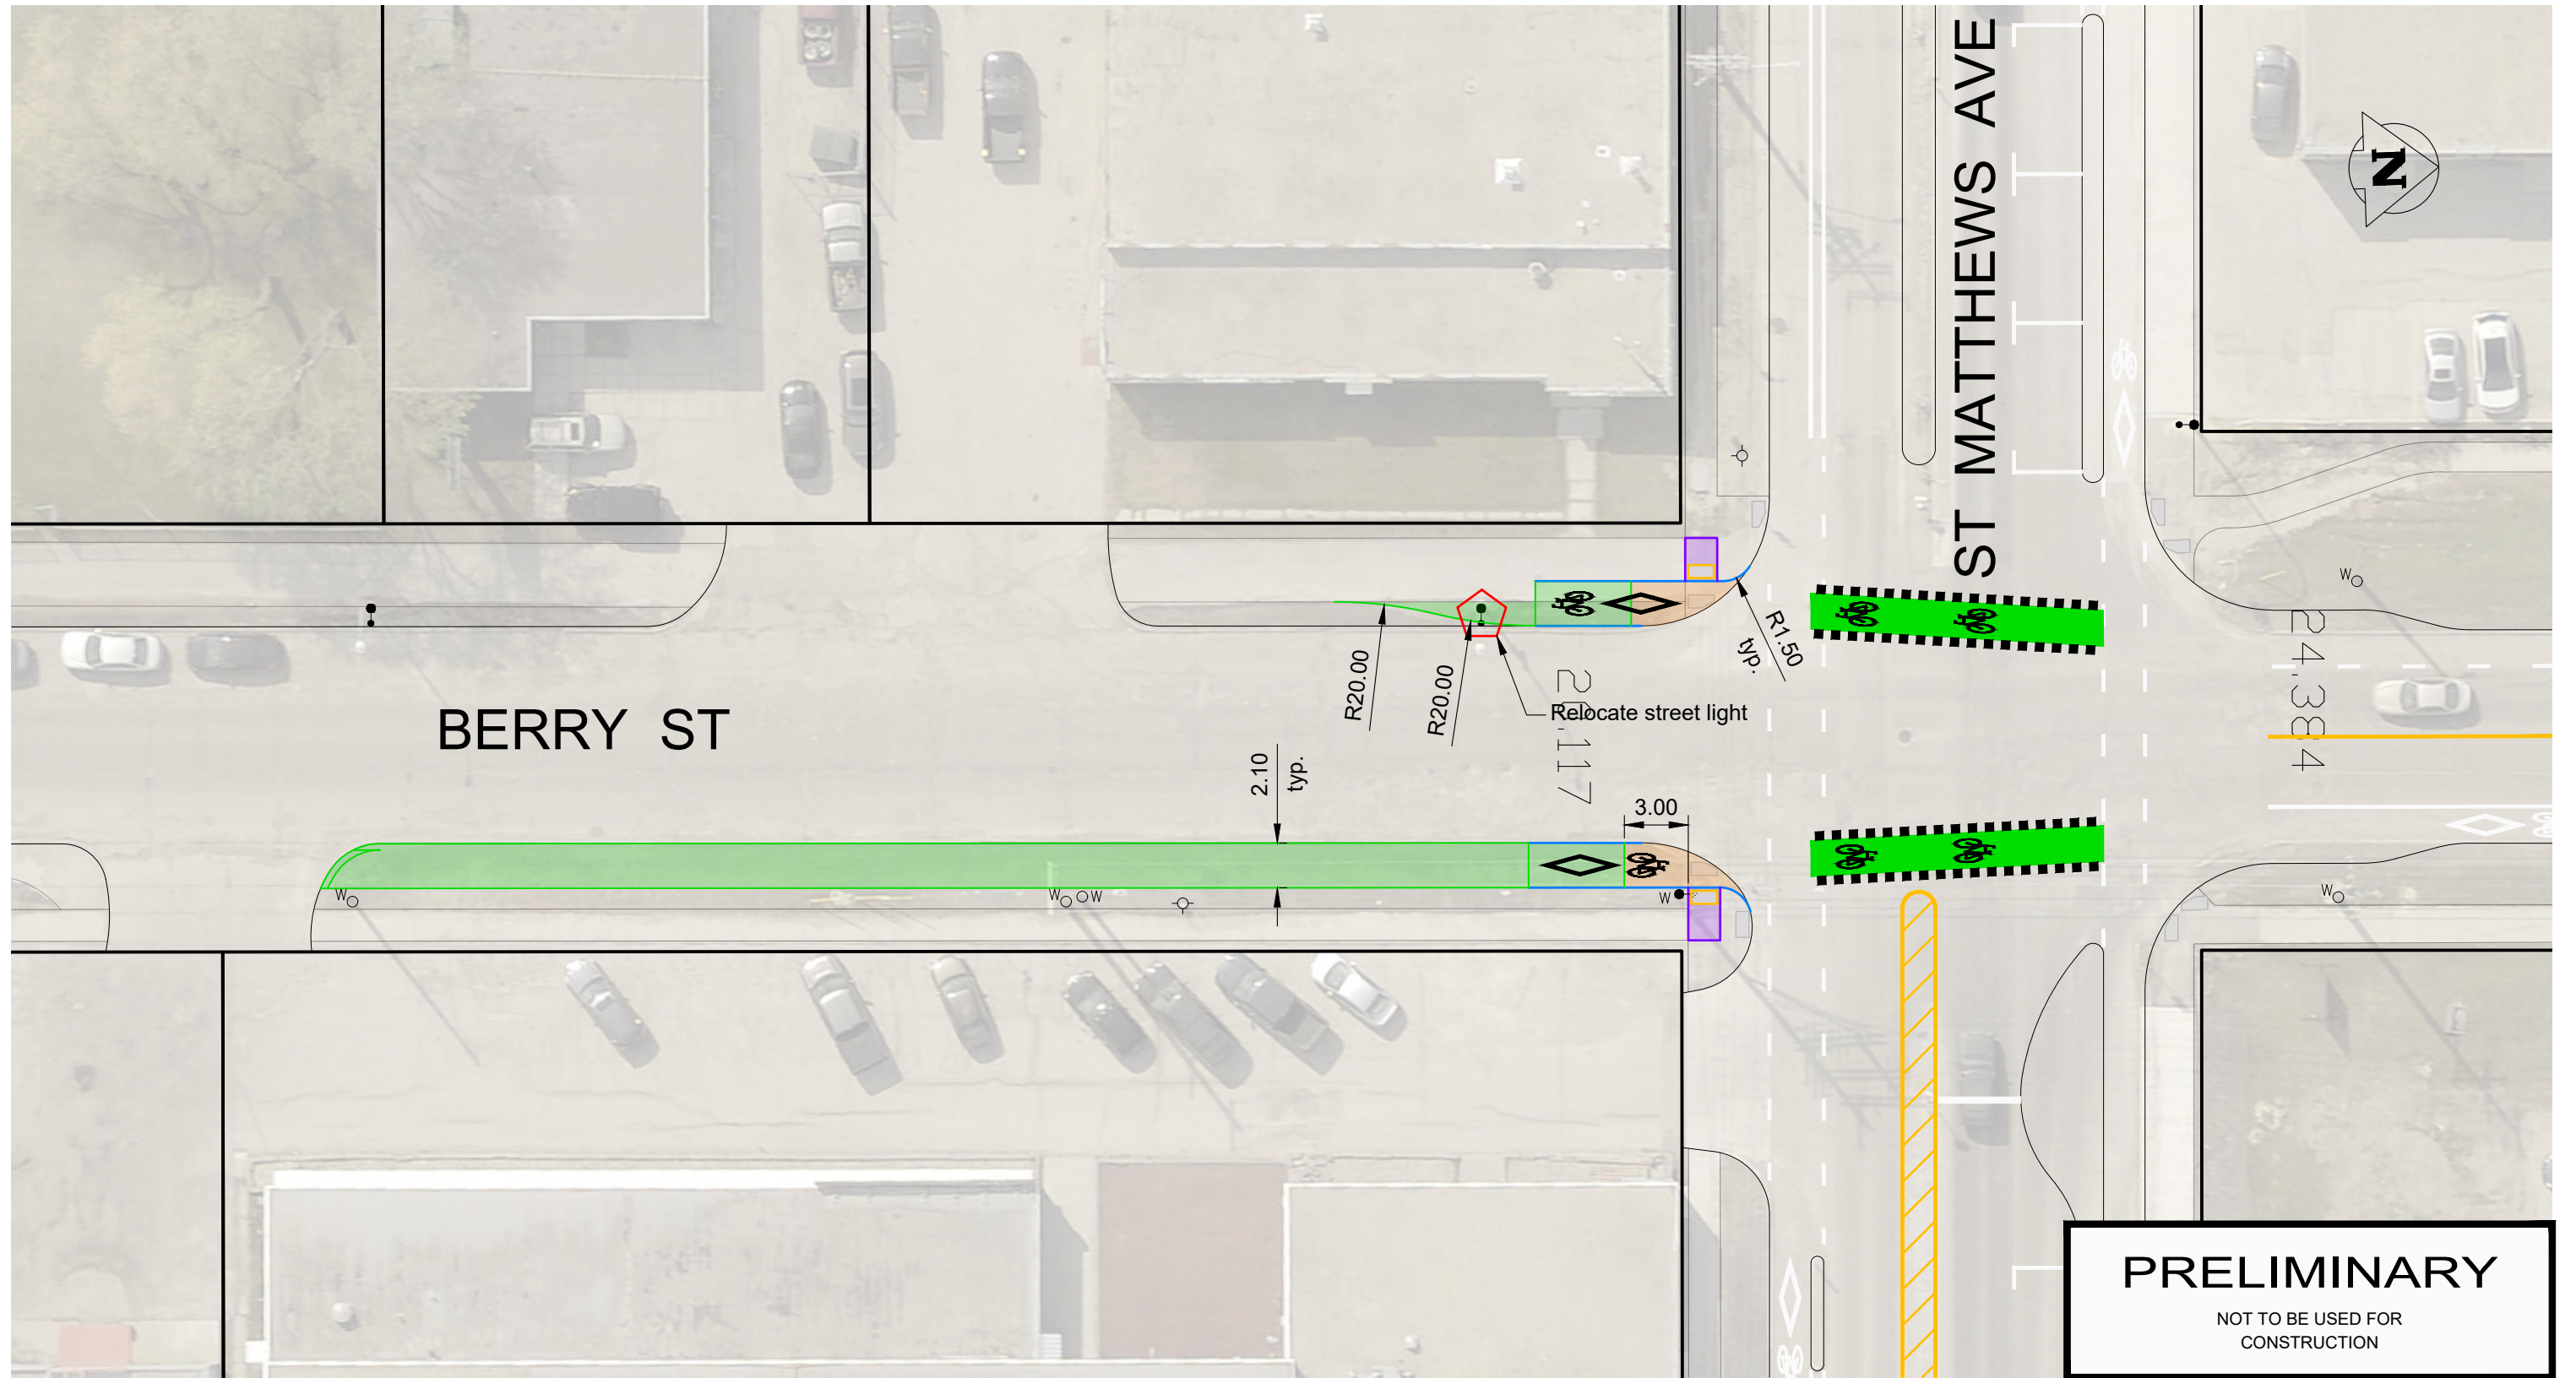

**PRELIMINARY**  
 NOT TO BE USED FOR  
 CONSTRUCTION

**Proposed Work:**

- Concrete Sidewalk
- Concrete Pavement
- Asphalt AT Path
- Detectable Warning Tile
- Concrete Curb
- Utility Removal/Relocation

<b>THE CITY OF WINNIPEG</b> PUBLIC WORKS DEPARTMENT TRANSPORTATION DIVISION	
DRAWN BY <b>MLM</b> DATE <b>2020-11-26</b>	SCALE HORIZONTAL: <b>1:200</b> VERTICAL: <b>1:200</b>

**Berry Street**  
 at St Matthews Avenue  
 AT Improvement

SHEET	OF
<b>3</b>	<b>3</b>
CITY DRAWING NUMBER:	
<b>T-3589</b>	