



THE CITY OF WINNIPEG


PUBLIC WORKS DEPARTMENT

ENGINEERING DIVISION


CITY OF WINNIPEG

2021 LOCAL IMPROVEMENT ALLEYS

TENDER NO. 478-2021

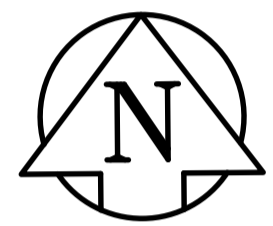

DRAWING NO.	DRAWING NAME/TITLE
CT-00	COVER SHEET AND LOCATION PLAN
CT-01	CRAWFORD AVE. / TACHE AVE. ALLEY - STATION 0+100 TO STATION 0+185
CT-02	CRAWFORD AVE. / TACHE AVE. ALLEY - STATION 0+185 TO STATION 0+280
CT-03	BYNG PL. / EDDERTON AVE. ALLEY - STATION 0+100 TO STATION 0+185
CT-04	BYNG PL. / EDDERTON AVE. ALLEY - STATION 0+185 TO STATION 0+268

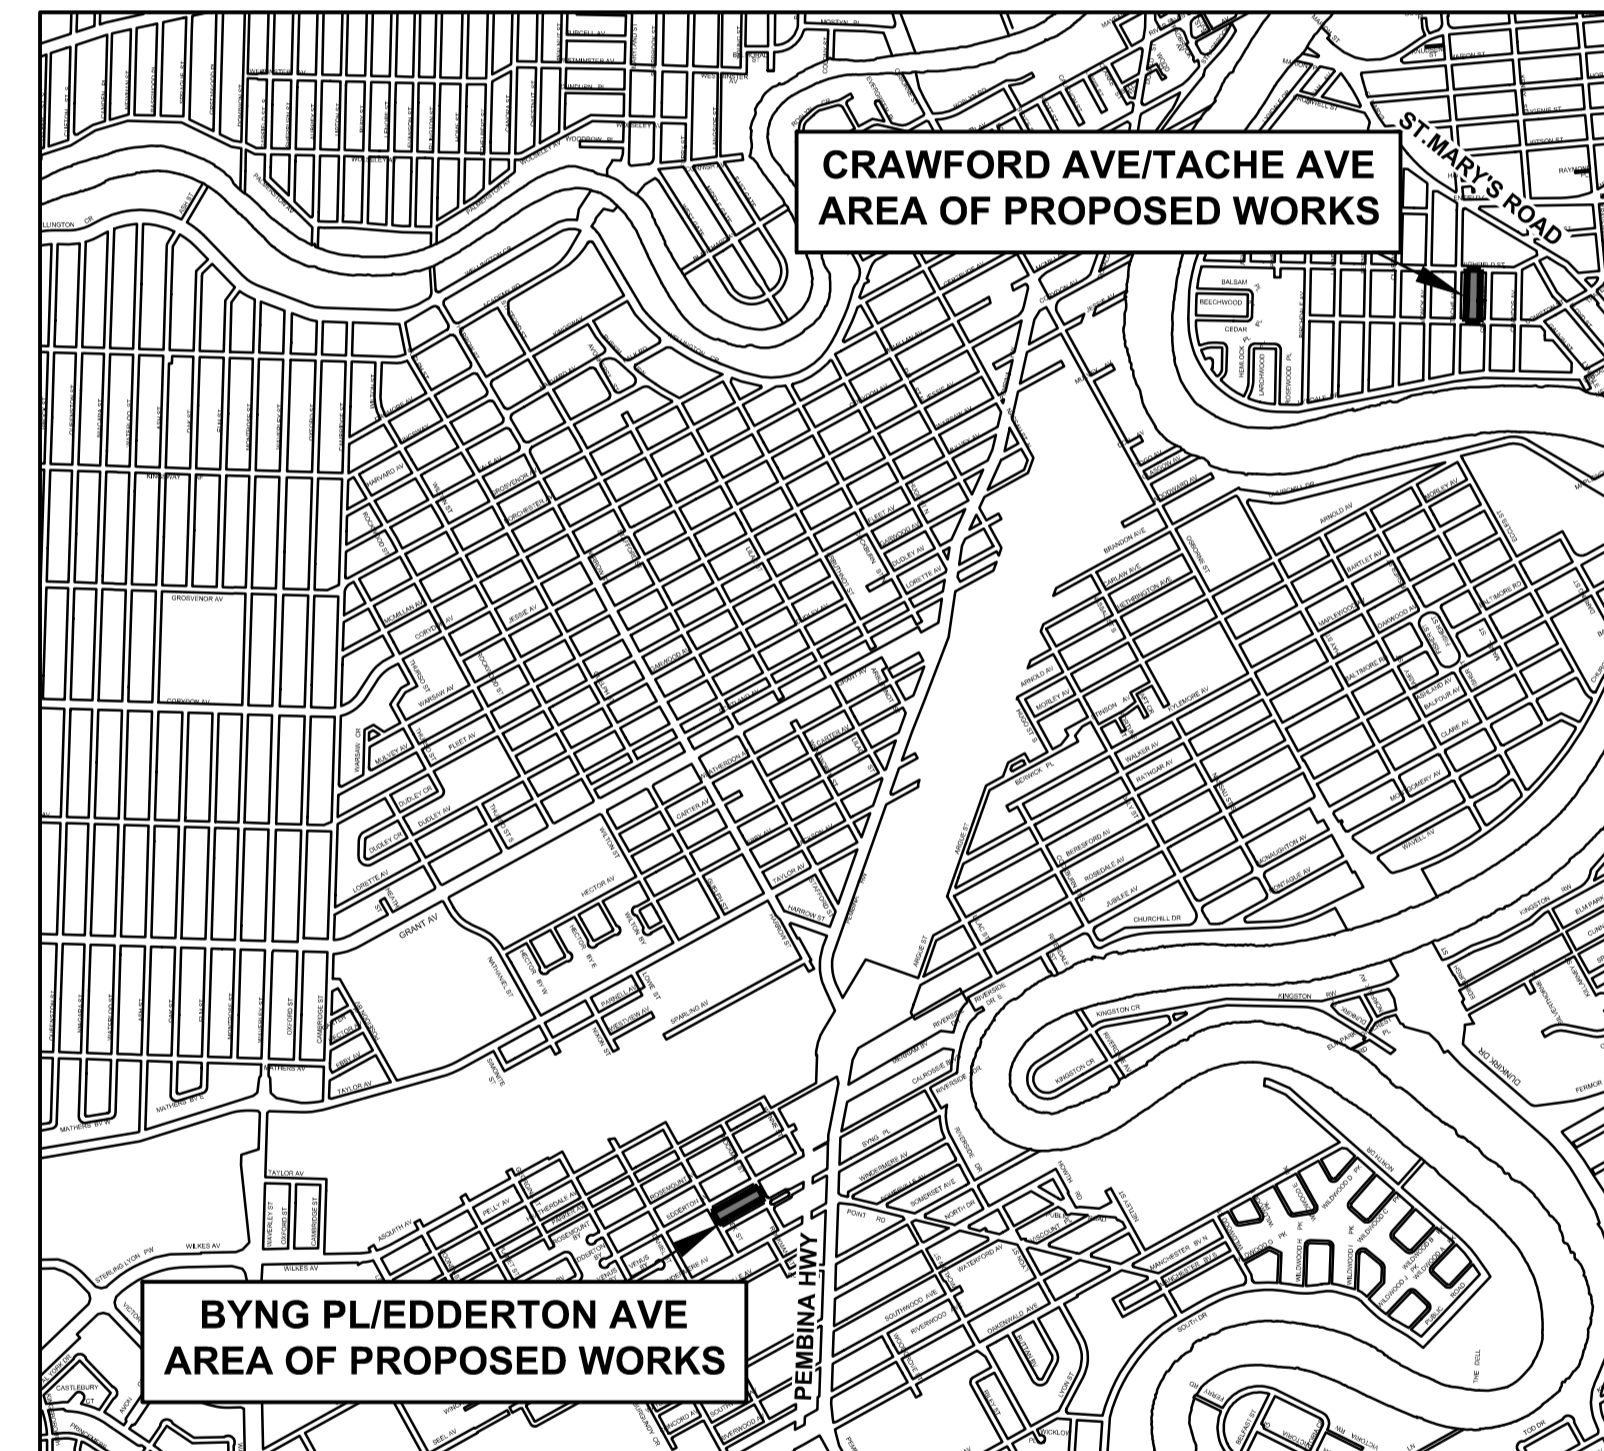

RELEASED FOR CONSTRUCTION BY: _____
STREETS PROJECT MANAGER DATE _____

PRELIMINARY
NOT FOR CONSTRUCTION
Date: 2021/07/20

COVER SHEET AND LOCATION PLAN	
CITY DRAWING NO.	REV 0
CONSULTANT NO.	CT-00.dwg