




1 CONCRETE UNIT PAVERS
Scale: 1:20

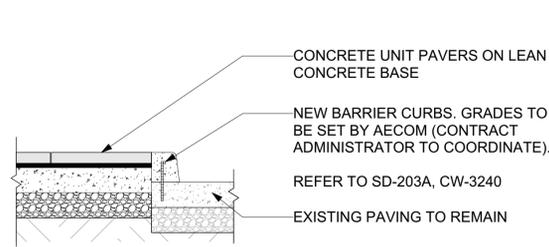

2 BARRIER CURB
Scale: 1:20

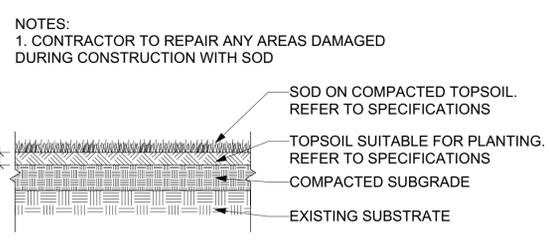


3 SOIL AND SOD
Scale: 1:20

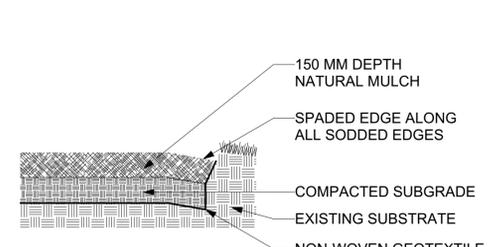


4 NATURAL WOOD MULCH DETAIL
Scale: 1:20

NOTES:
1. CONTRACTOR TO REPAIR ANY AREAS DAMAGED DURING CONSTRUCTION WITH SOD


THIS DRAWING SHALL NOT BE SCALED. FOLLOW GIVEN DIMENSIONS ONLY.
THE CONTRACTOR SHALL SATISFY HIM/HERSELF THAT ALL DIMENSIONS AND INFORMATION ARE CORRECT.
PRIOR TO THE COMMENCEMENT OF WORK REPORT ANY DISCREPANCIES TO THE CONTRACT ADMINISTRATOR.
VARIATIONS AND MODIFICATIONS TO WORK WILL NOT BE ALLOWED WITHOUT THE WRITTEN PERMISSION OF THE CONTRACT ADMINISTRATOR.
THIS DRAWING SHALL NOT BE USED FOR CONSTRUCTION PURPOSES UNTIL APPROVED BY CONTRACT ADMINISTRATOR AND AUTHORIZED BY OWNER.

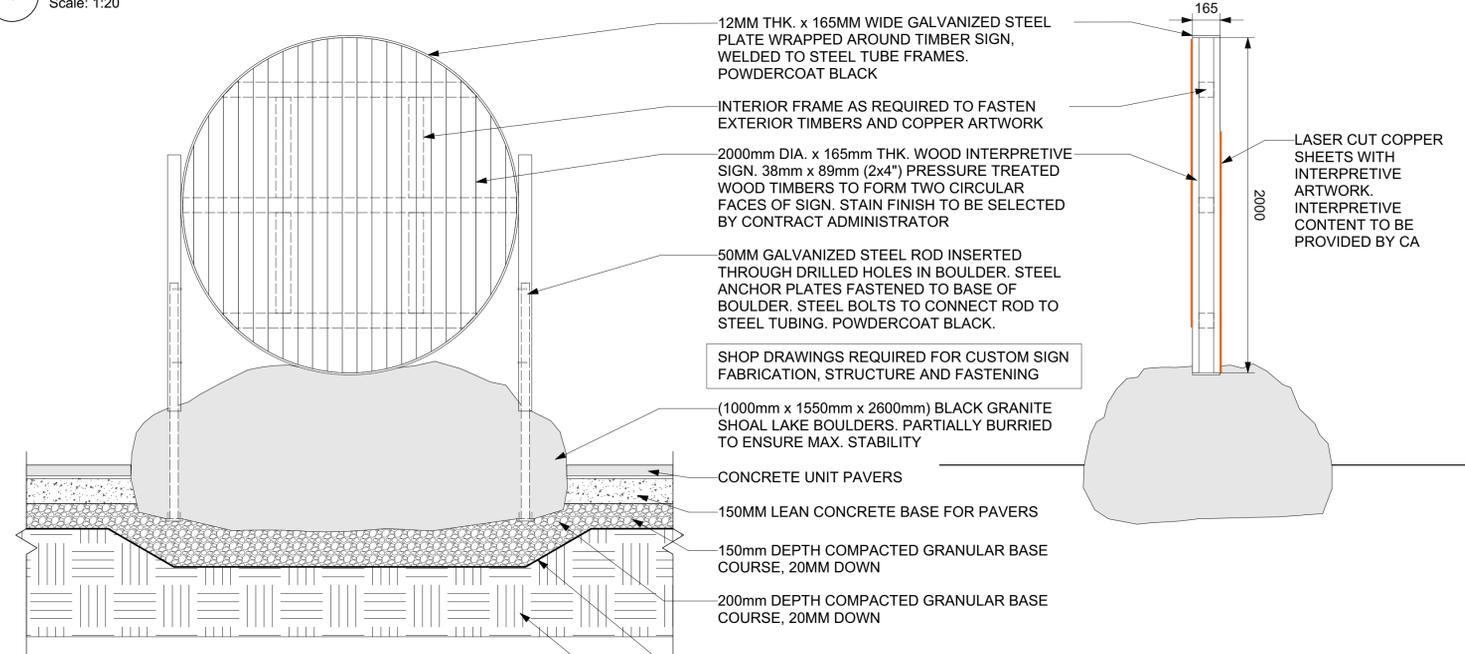


5 CUSTOM SIGN DETAILS: FRONT FACE AND PROFILE
Scale: 1:20

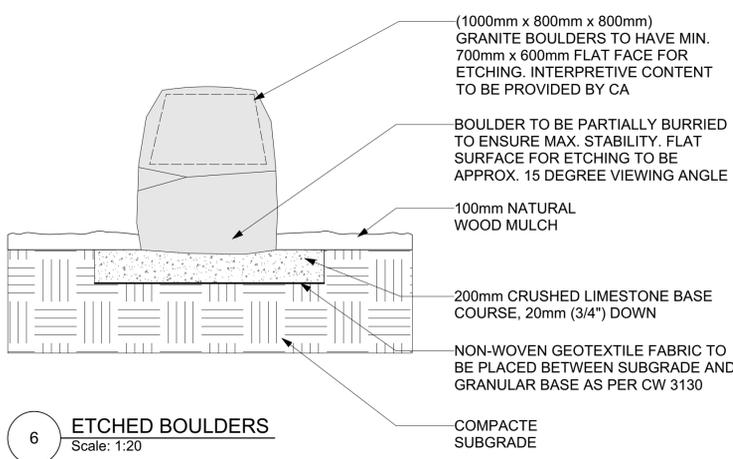


6 ETCHED BOULDERS
Scale: 1:20

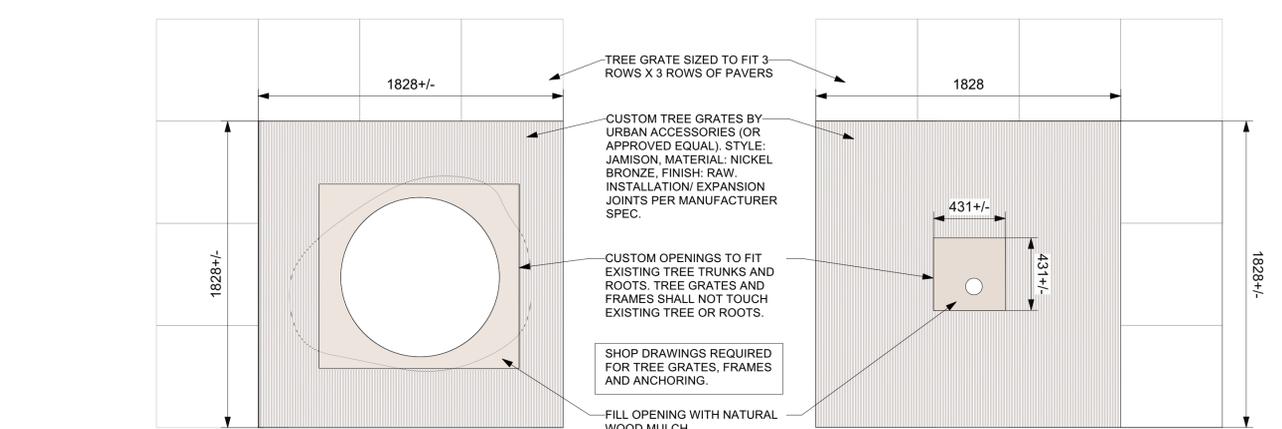

7 TREE GRATES DETAIL
Scale: 1:20

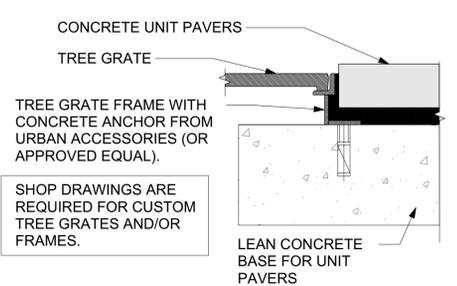


8 TREE GRATE FRAME
Scale: 1:5

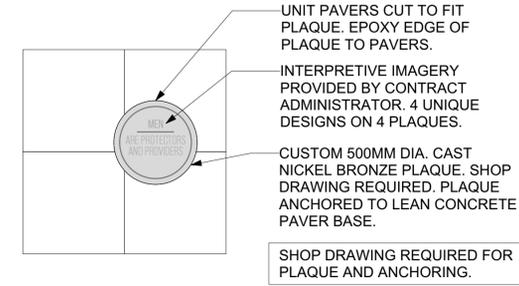

9 INTERPRETIVE PLAQUE DETAIL
Scale: 1:20



10 CUSTOM FOUNTAIN FLASHING DETAIL
Scale: 1:20

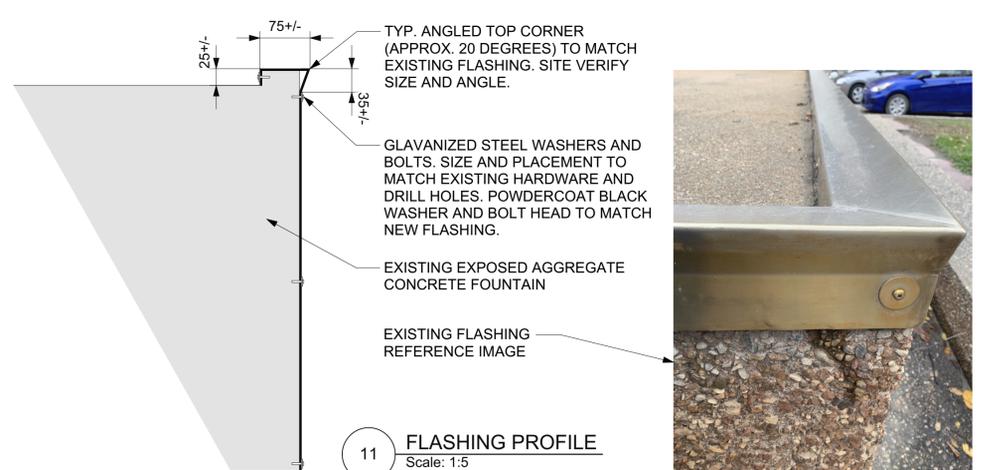

11 FLASHING PROFILE
Scale: 1:5

No.	Date	Reviewed	Revision Notes
D	2022-05-13	ML	ISSUED FOR TENDER
C	2022-04-21	ML	ISSUED FOR 90% REVIEW
B	2021-12-21	ML	ISSUED FOR 60% REVIEW
A	2021-10-21	ML	ISSUED FOR 30% REVIEW

PRELIMINARY DRAWING
NOT TO BE USED FOR CONSTRUCTION

Consultant
little bluestem
landscape architecture
Little studio, deep roots.
139 MORLEY AVENUE
WINNIPEG, MB

Project Title
BROADWAY FOUNTAIN PLAZA IMPROVEMENTS
WEST MEDIAN AT BROADWAY AND DONALD AVENUE

Sheet Title	
SITE + CUSTOM DETAILS	
Drawn By	ML
Reviewed By	DG
Date	2022-05-13
Scale	AS NOTED
Project No.	622-2021
Sheet No.	L04