




1 CUSTOM ACCESSIBLE BENCH - PLAN  
Scale: 1:20

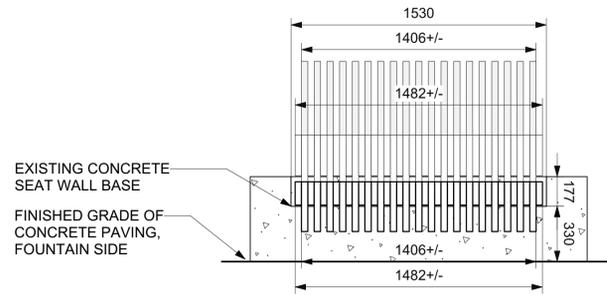


3 CUSTOM ACCESSIBLE BENCH - ELEVATION A  
Scale: 1:20

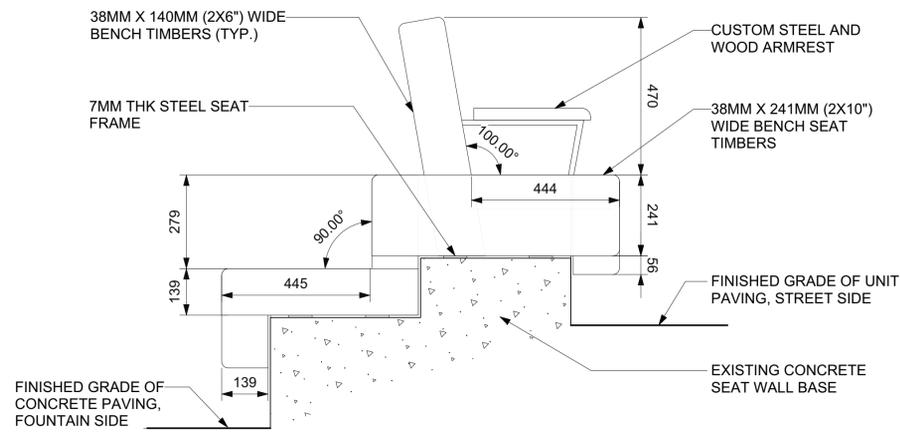


2 CUSTOM ACCESSIBLE BENCH - SECTION  
Scale: 1:10

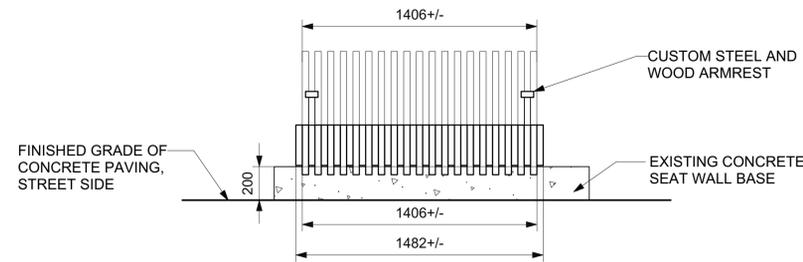


4 CUSTOM ACCESSIBLE BENCH - ELEVATION B  
Scale: 1:20

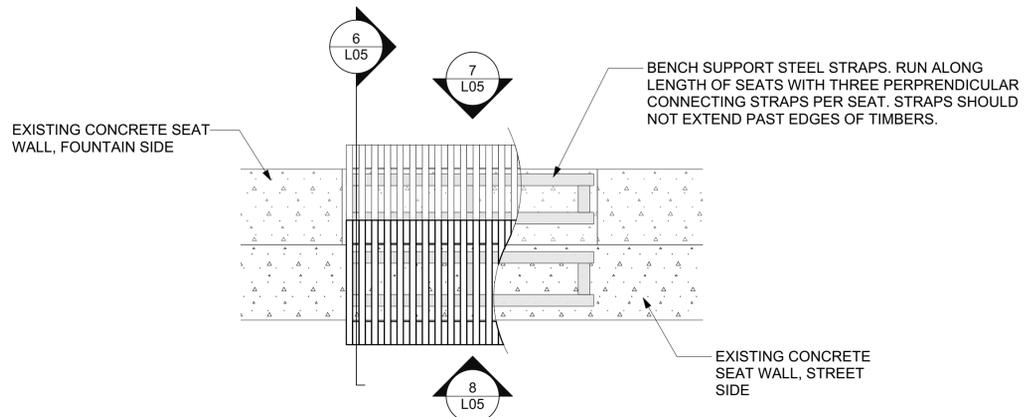


5 CUSTOM BENCH - PLAN  
Scale: 1:20

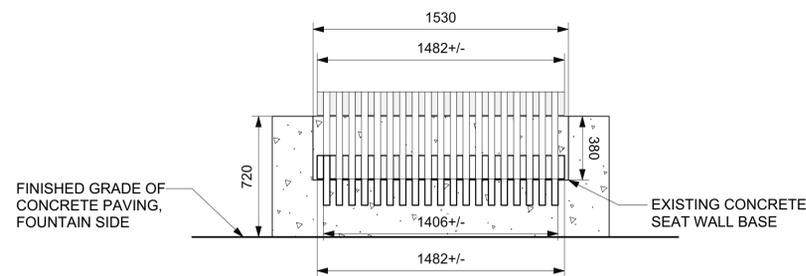

7 CUSTOM BENCH - ELEVATION A  
Scale: 1:20

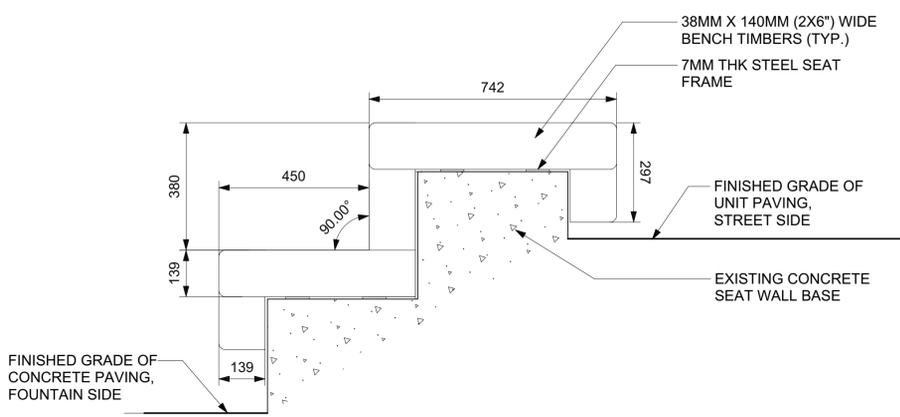

6 CUSTOM BENCH - SECTION  
Scale: 1:10

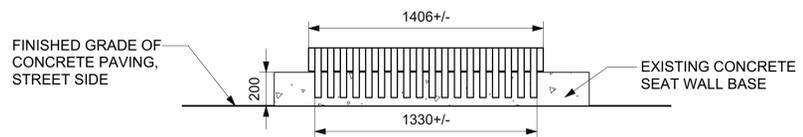

8 CUSTOM BENCH - ELEVATION B  
Scale: 1:20

SHOP DRAWINGS REQUIRED FOR ALL CUSTOM BENCHES

THIS DRAWING SHALL NOT BE SCALED. FOLLOW GIVEN DIMENSIONS ONLY.  
THE CONSTRUCTOR SHALL SATISFY HIM/HERSELF THAT ALL DIMENSIONS AND INFORMATION ARE CORRECT.  
PRIOR TO THE COMMENCEMENT OF WORK REPORT ANY DISCREPANCIES TO THE CONTRACT ADMINISTRATOR.  
VARIATIONS AND MODIFICATIONS TO WORK WILL NOT BE ALLOWED WITHOUT THE WRITTEN PERMISSION OF THE CONTRACT ADMINISTRATOR.  
THIS DRAWING SHALL NOT BE USED FOR CONSTRUCTION PURPOSES UNTIL APPROVED BY CONTRACT ADMINISTRATOR AND AUTHORIZED BY OWNER.

No.	Date	Reviewed	Revision Notes
D	2022-05-13	ML	ISSUED FOR TENDER
C	2022-04-21	ML	ISSUED FOR 90% REVIEW
B	2021-12-21	ML	ISSUED FOR 60% REVIEW
A	2021-10-21	ML	ISSUED FOR 30% REVIEW

PRELIMINARY DRAWING  
NOT TO BE USED FOR CONSTRUCTION

Consultant  
**little bluestem**  
landscape architecture  
*Little studio, deep roots.*  
139 MORLEY AVENUE  
WINNIPEG, MB

Project Title  
**BROADWAY FOUNTAIN PLAZA IMPROVEMENTS**  
WEST MEDIAN AT BROADWAY AND DONALD AVENUE

Sheet Title			
<b>CUSTOM BENCH DETAILS</b>			
Drawn By	ML	Project No.	622-2021
Reviewed By	DG	Sheet No.	<b>L05</b>
Date	2022-05-13		
Scale	AS NOTED		