



1 PLAN DETAIL - STAFF ROOM BAR HEIGHT COUNTER  
Scale: 1:10

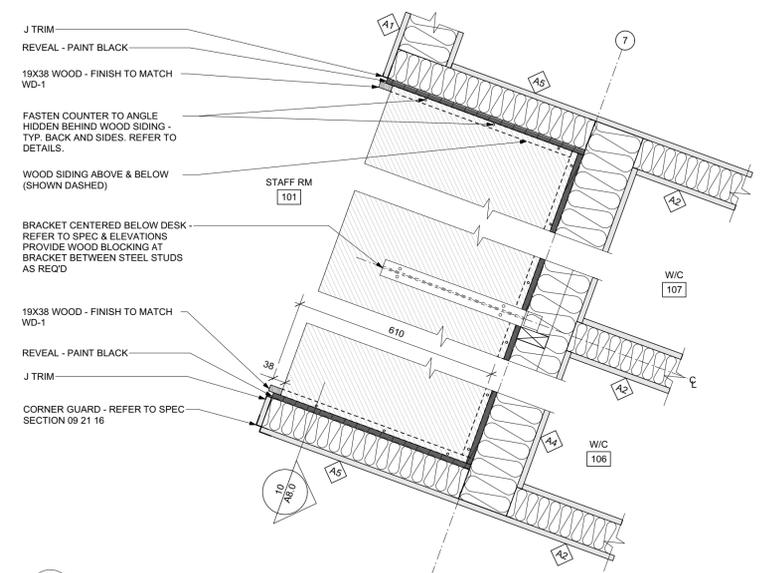


2 PLAN DETAIL - STAFF ROOM DESK  
SCALE: 1:10

INTERIOR SIGNAGE SCHEDULE

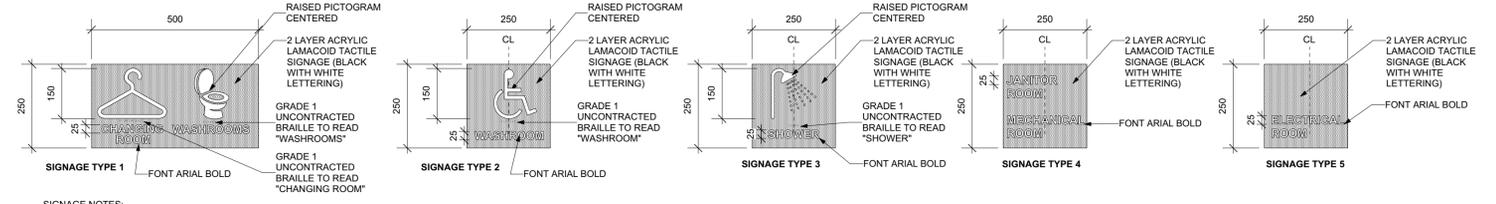

SIGNAGE NOTES:  
1. REFER TO INTERIOR ELEVATIONS FOR MOUNTING LOCATIONS  
2. MOUNT SIGNAGE AT CENTERLINE AT 1350 AFF

EXTERIOR SIGNAGE DETAIL

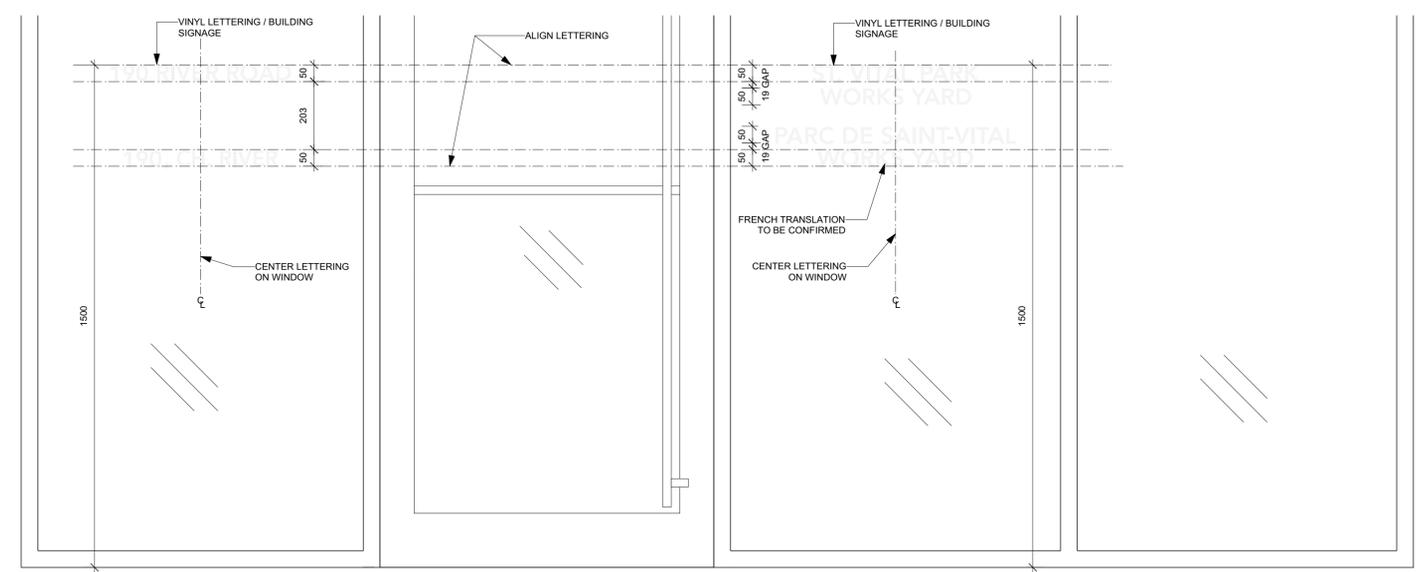

NO.	DATE	REVISION / ISSUANCE
3	-	-
2	-	-
1	-	-
0	21.10.29	ISSUED FOR CONSTRUCTION

Architect

x | architecture inc.  
130 Fort Street, Suite 103 Winnipeg, Manitoba R3C 1C7 204 318 2010

Engineer

Project  
ST. VITAL PARK GARAGE & STAFF HOUSE  
190 RIVER ROAD

Sheet Title  
MILLWORK DETAILS

Project No.	Sheet
20105	A8.1
Date	21.10.29