



QCA BUILDING ENVELOPE LIMITED
P.O. BOX 23119 RPO
MCGILLVARY BLVD, WINNIPEG, MB
CITY OF WINNIPEG
WINNIPEG, MANITOBA

CONSTRUCTION NOTES:

THIS DRAWING MUST NOT BE SCALED. THE CONTRACTOR SHALL VERIFY ALL DIMENSIONS AND OTHER SITE CONDITIONS ON SITE PRIOR TO THE COMMENCEMENT OF WORK. DISCREPANCIES, ERRORS, OR OMISSIONS ARE TO BE REPORTED TO QCA BUILDING ENVELOPE LIMITED PRIOR TO PROCEEDING WITH WORK.

PROJECT NAME:
ROBERT STEEN COMMUNITY CENTRE RE-ROOF 2021

ADDRESS:
980 PALMERSTON AVENUE, WINNIPEG, MB

DRAWING:
665-2021_DRAWING_SUMP-A5-R0

DATE:
2021 09 23


DRAWN BY:
BH

PROJECT NUMBER:
665-2021


REVISION:
R0

SCALE:
AS NOTED

SHEET NO:
A5

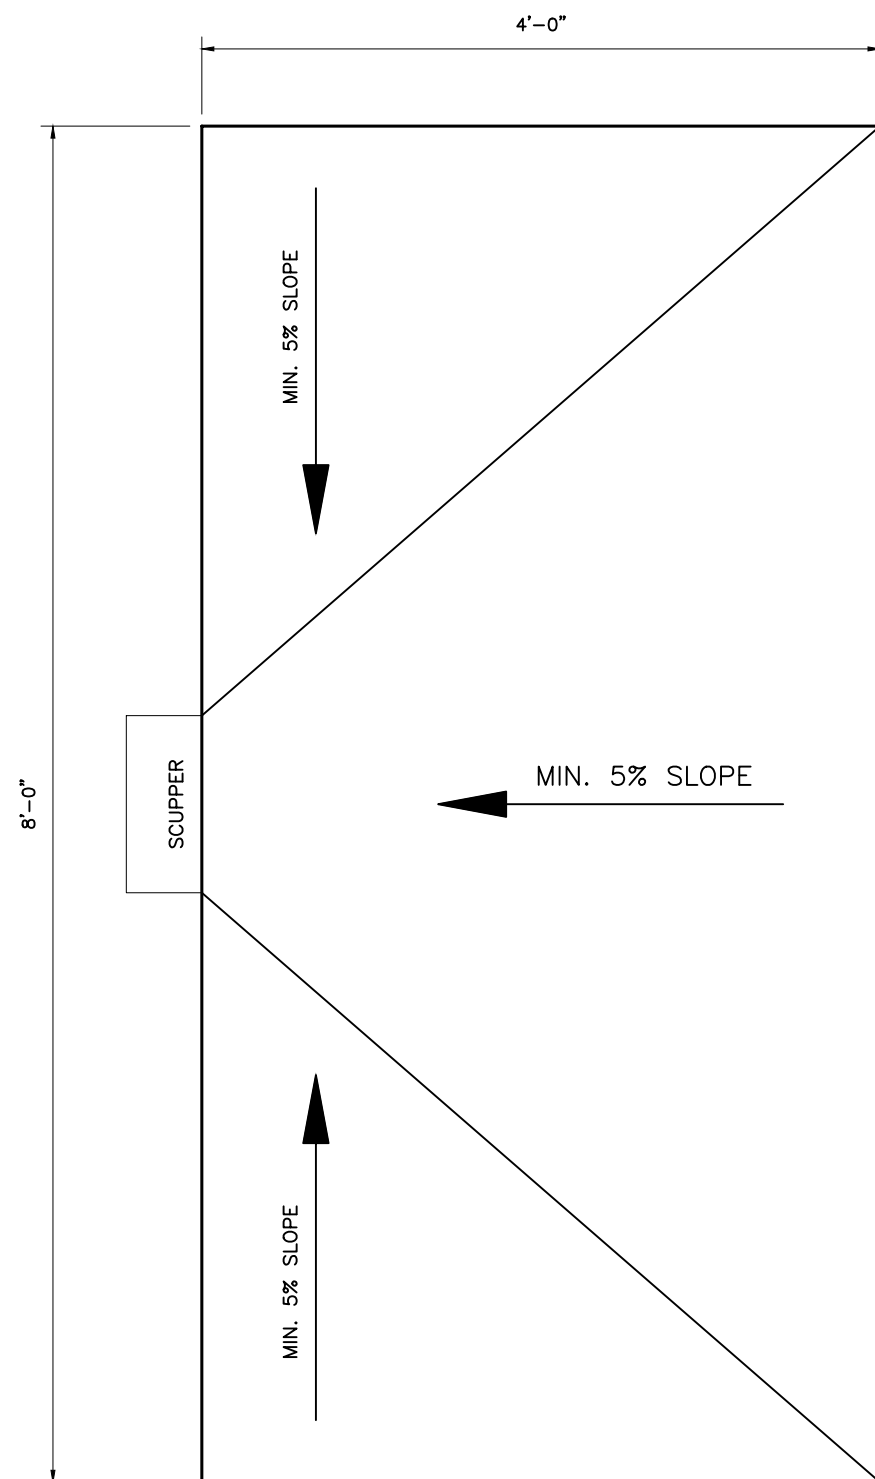

1 SUMP
A5 SCALE: NTS

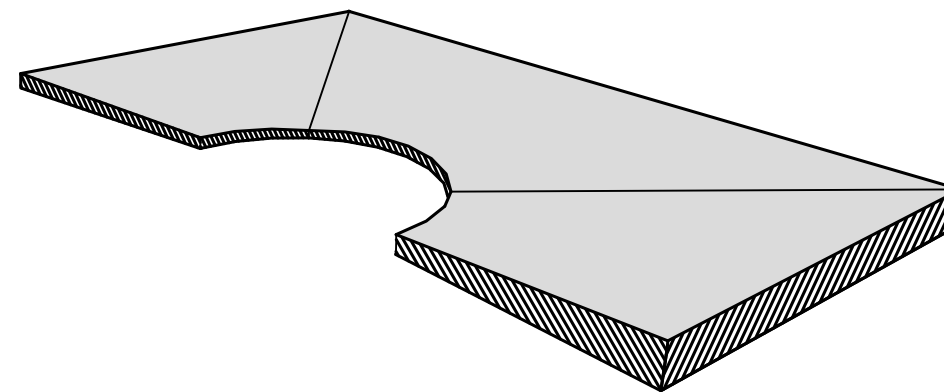

2 ISOMETRIC SUMP
A5 SCALE: NTS