



# THE CITY OF WINNIPEG

## PUBLIC WORKS DEPARTMENT

### ENGINEERING DIVISION


# 2022 REGIONAL STREET RENEWAL PROGRAM

## STURGEON ROAD REHABILITATION

### HALLONQUIST DRIVE TO NESS AVENUE

TENDER No. 714-2021

**ISSUED FOR TENDER**

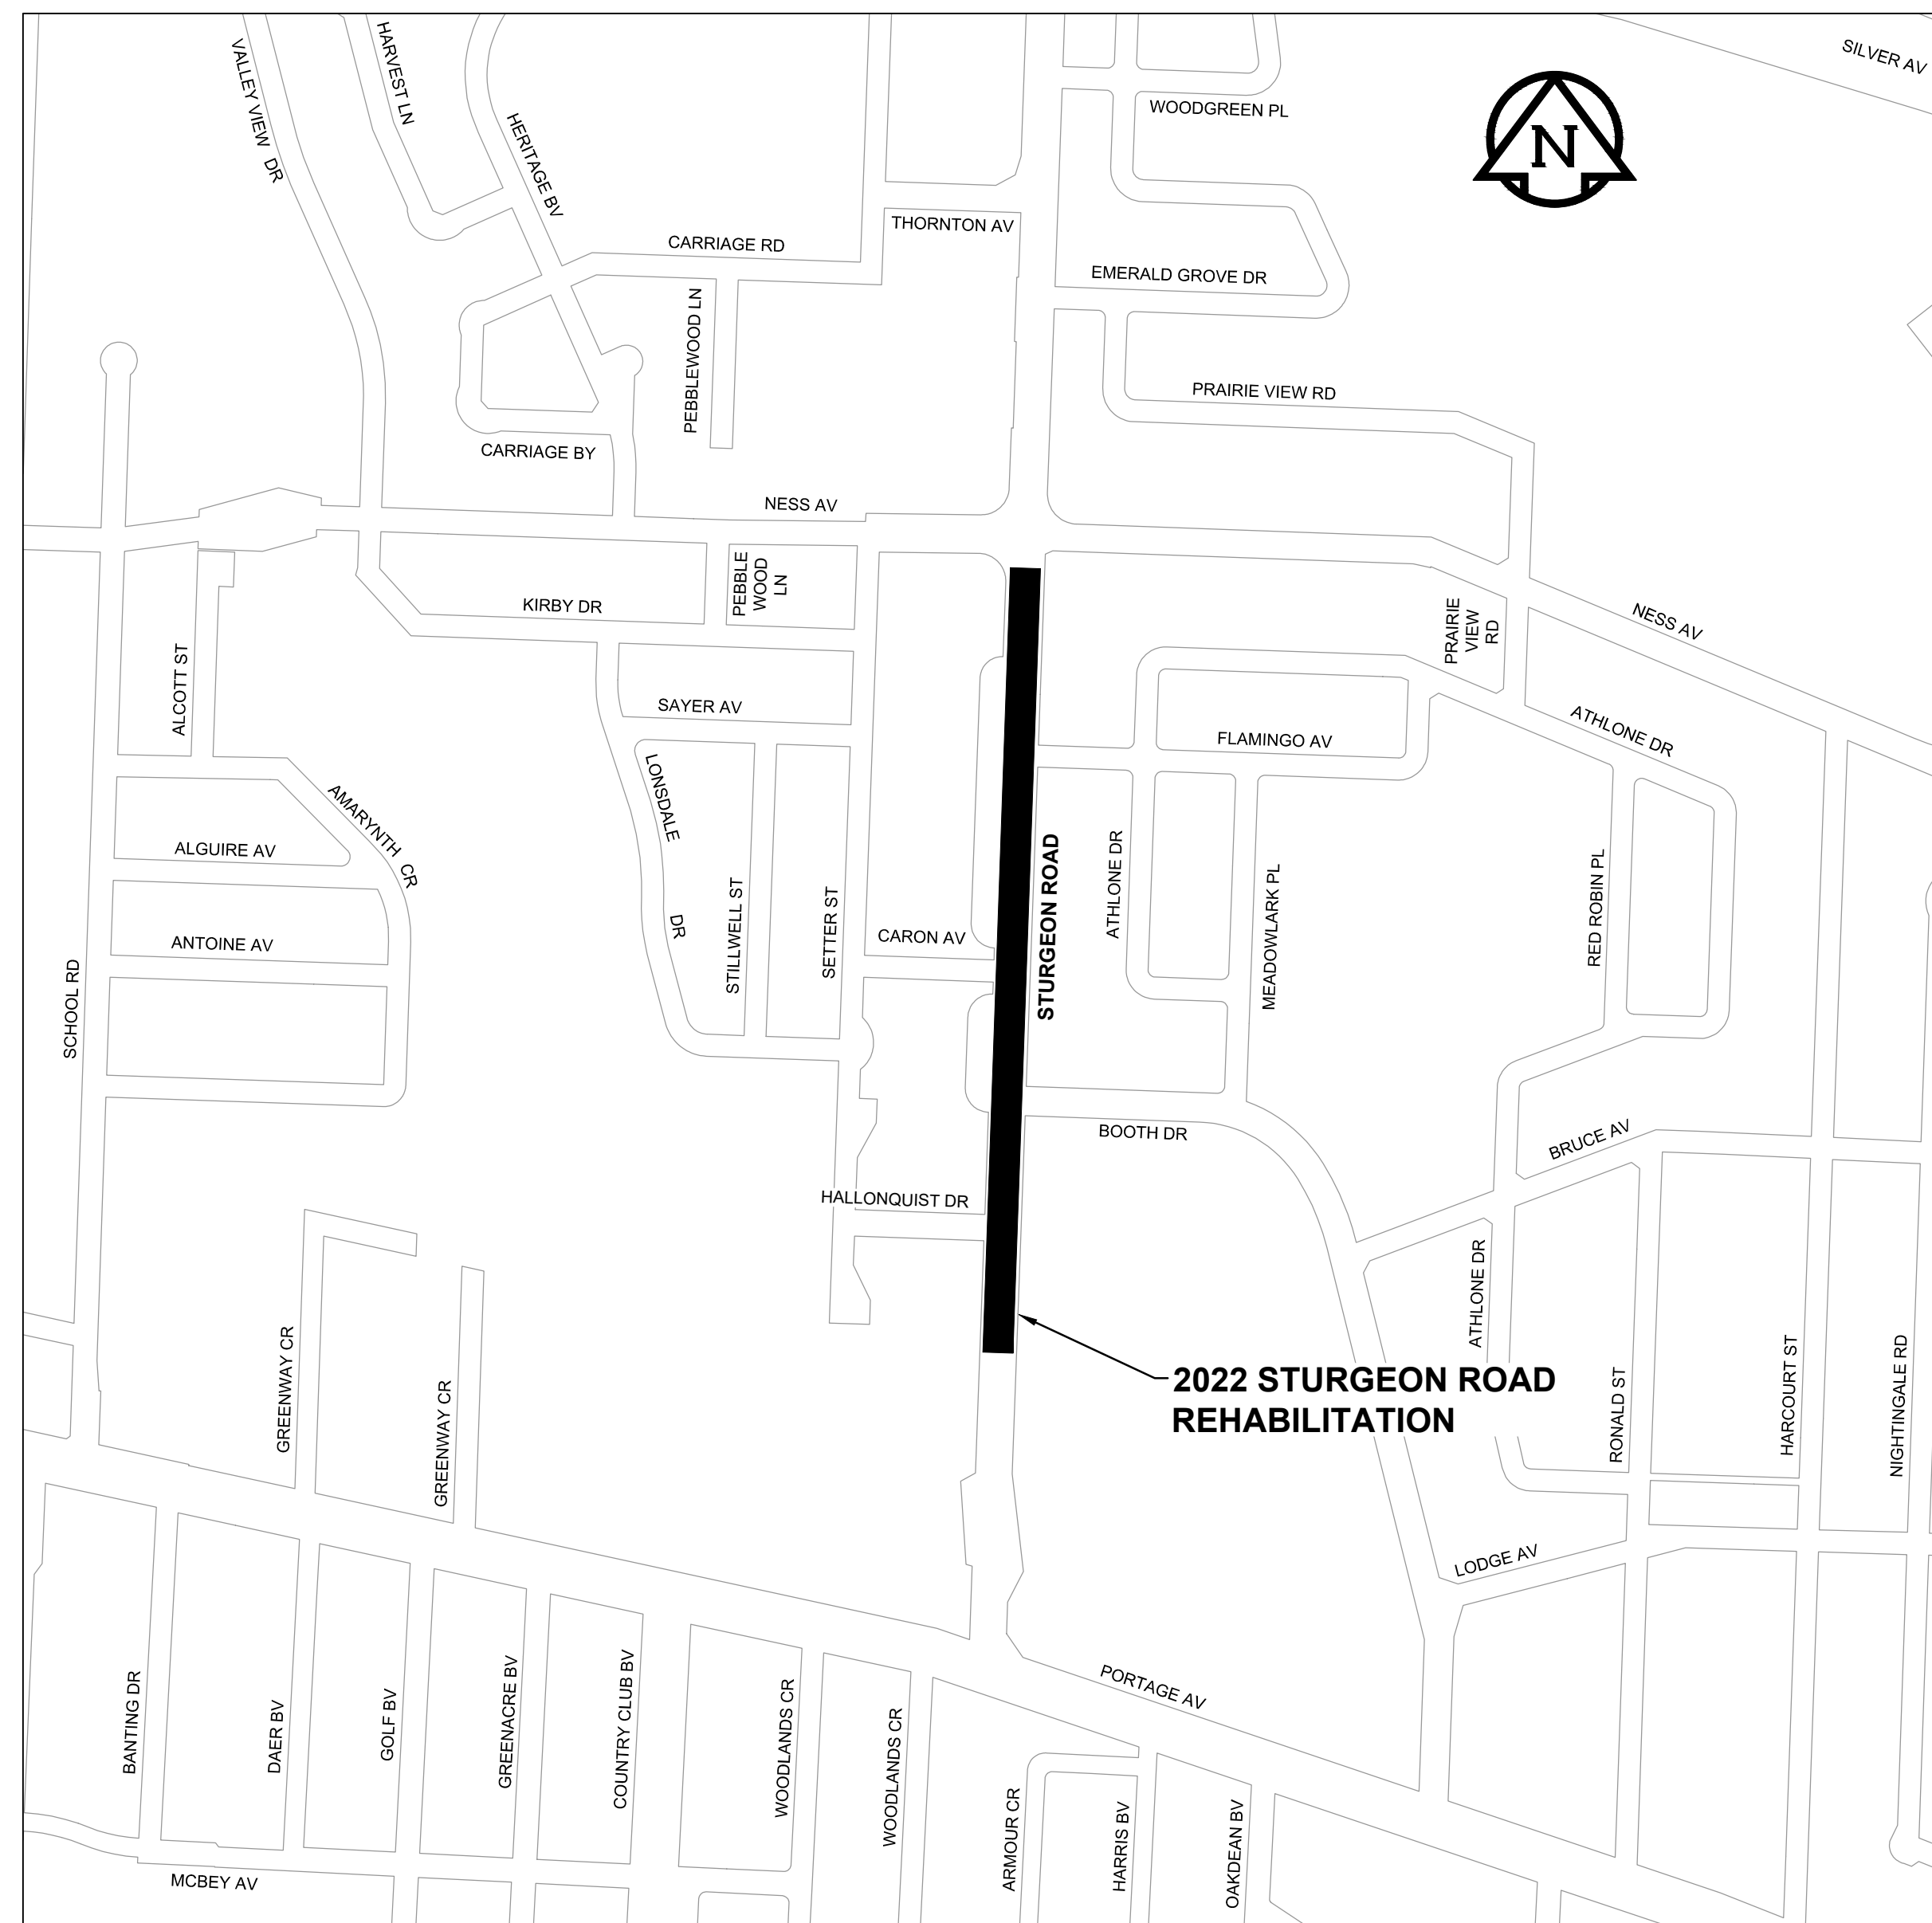

**LOCATION PLAN**

SCALE: 1:5,000  
0 125 250m

**DRAWING LIST**

SHEET No.	DWG No.	DESCRIPTION
01	P-3553-01	COVER SHEET - LOCATION PLAN & DRAWING LIST
<b>PAVING AND GRADING</b>		
02	P-3553-02	STURGEON ROAD - HALLONQUIST DR TO STA 0+450
03	P-3553-03	STURGEON ROAD - STA 0+450 TO STA 0+590
04	P-3553-04	STURGEON ROAD - STA 0+590 TO STA 0+730
05	P-3553-05	STURGEON ROAD - STA 0+730 TO STA 0+870
06	P-3553-06	STURGEON ROAD - STA 0+870 TO NESS AVE

**TRAFFIC STAGING & TEMPORARY SIGNAGE**

ST-01	LEGEND AND NOTES
ST-02	STAGE 1
ST-03	STAGE 2



RELEASED FOR CONSTRUCTION BY:

STREETS PROJECT ENGINEER

DATE

CITY DRAWING NUMBER	P-3553-01
SHEET	01 OF 06
DRAWING NUMBER	01