
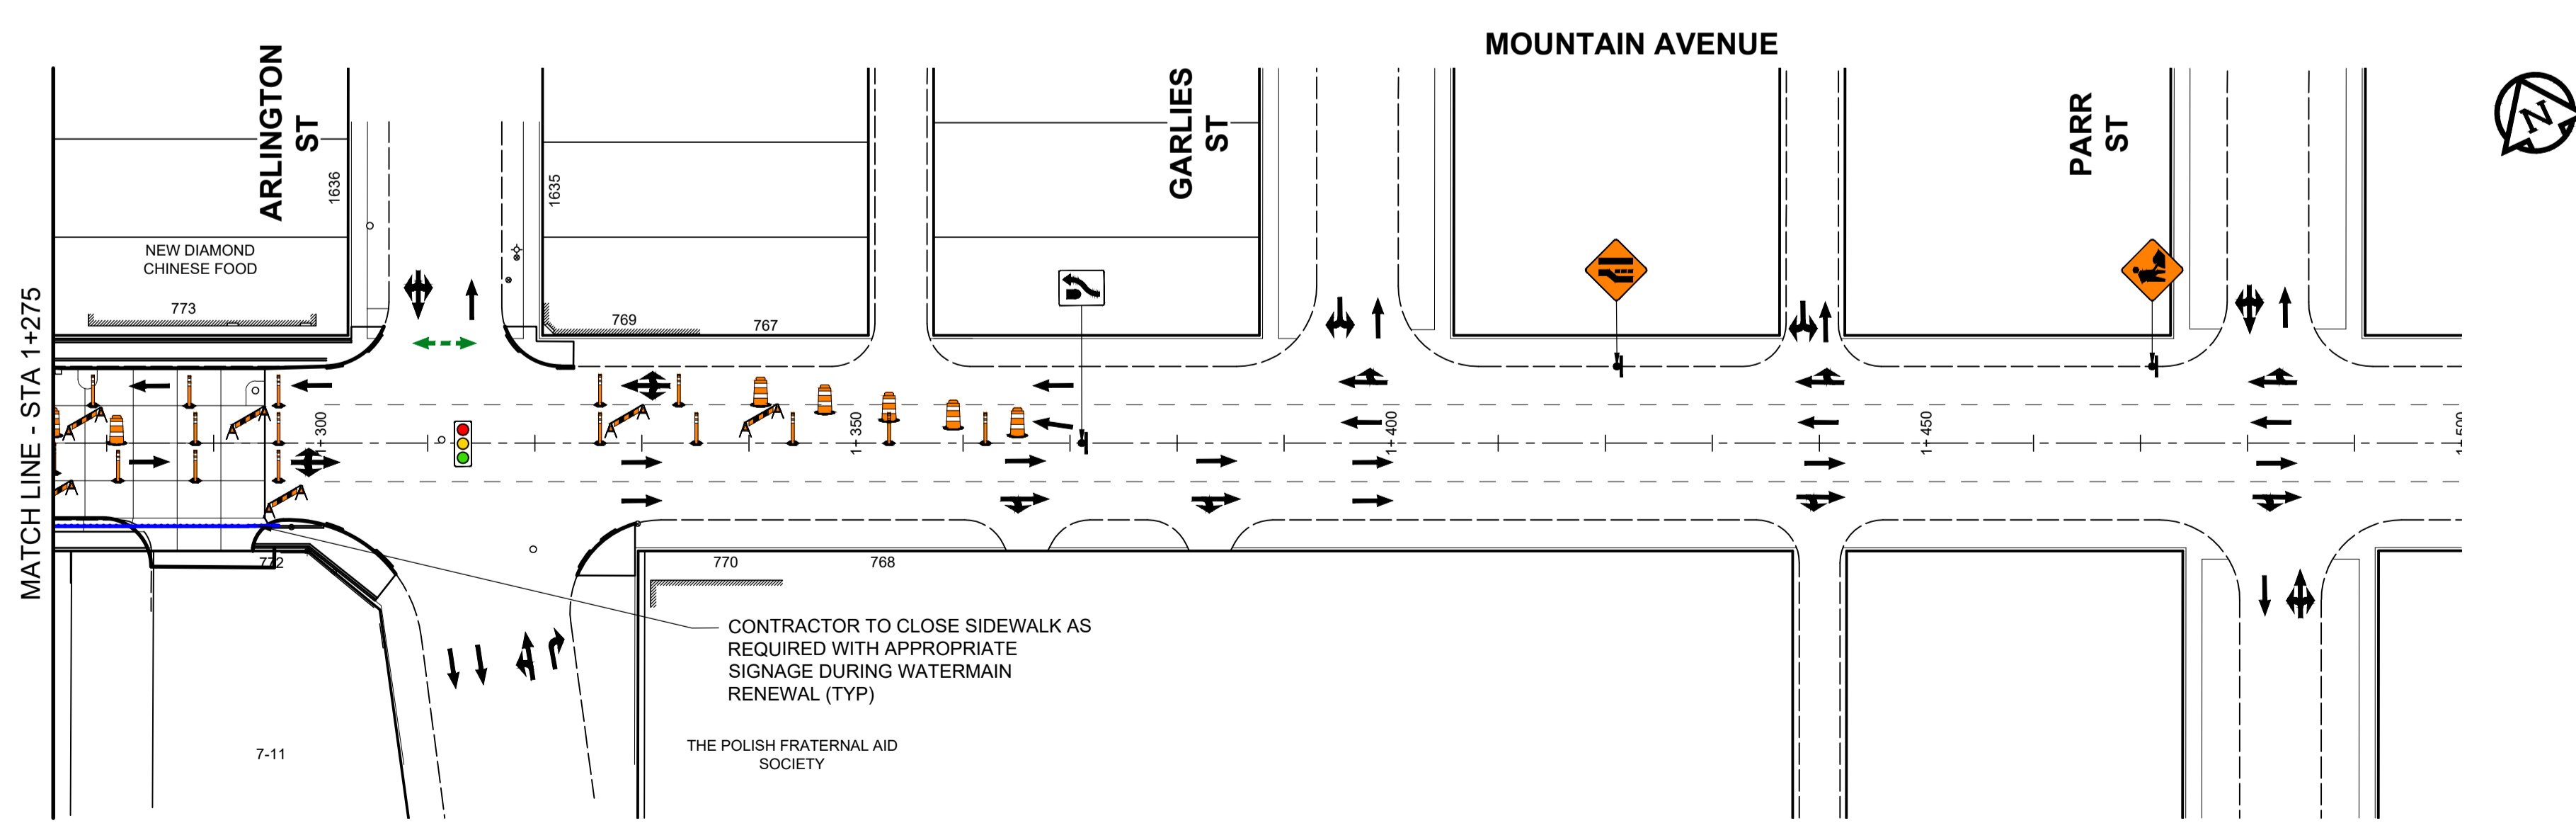
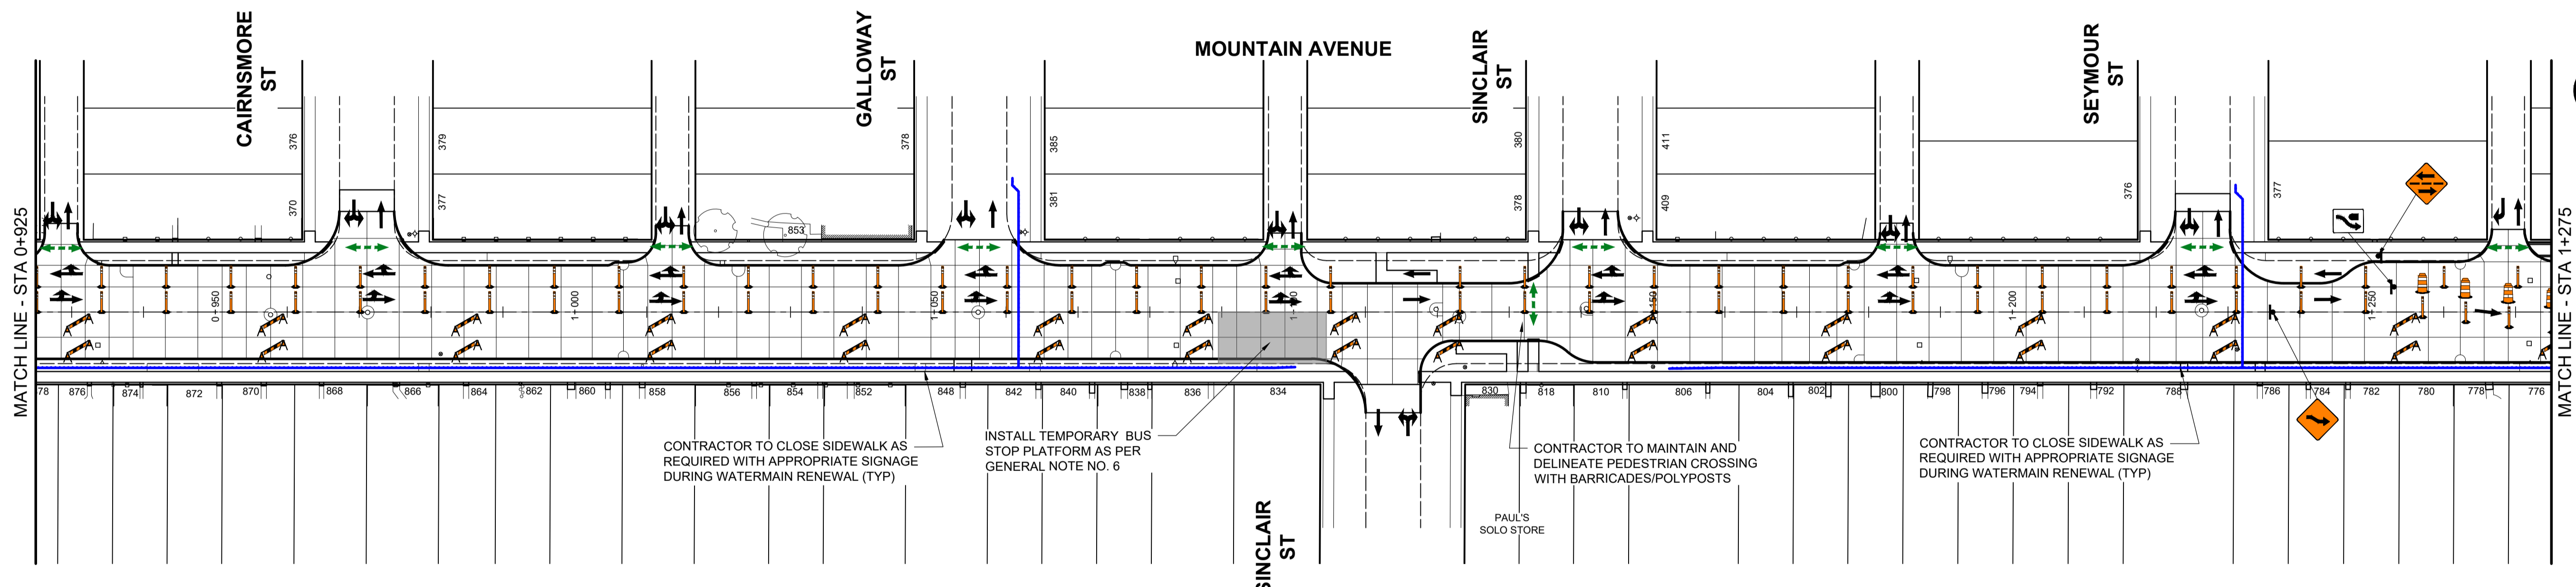


X:\Proj\2021\10258300-2021-2023\McGraw-Hill\Mountain\Renewal\09_CAD\07_Sheet\Mountain\STAGING\02583-Mountain-Stage1 and Traffic Signs.dwg Last Saved: 3/04/2022 5:30 PM by: diane Plotfile: 3/25/2022 12:22 PM by: Dave Lane A1 SIZE 90x60mm x 64mm

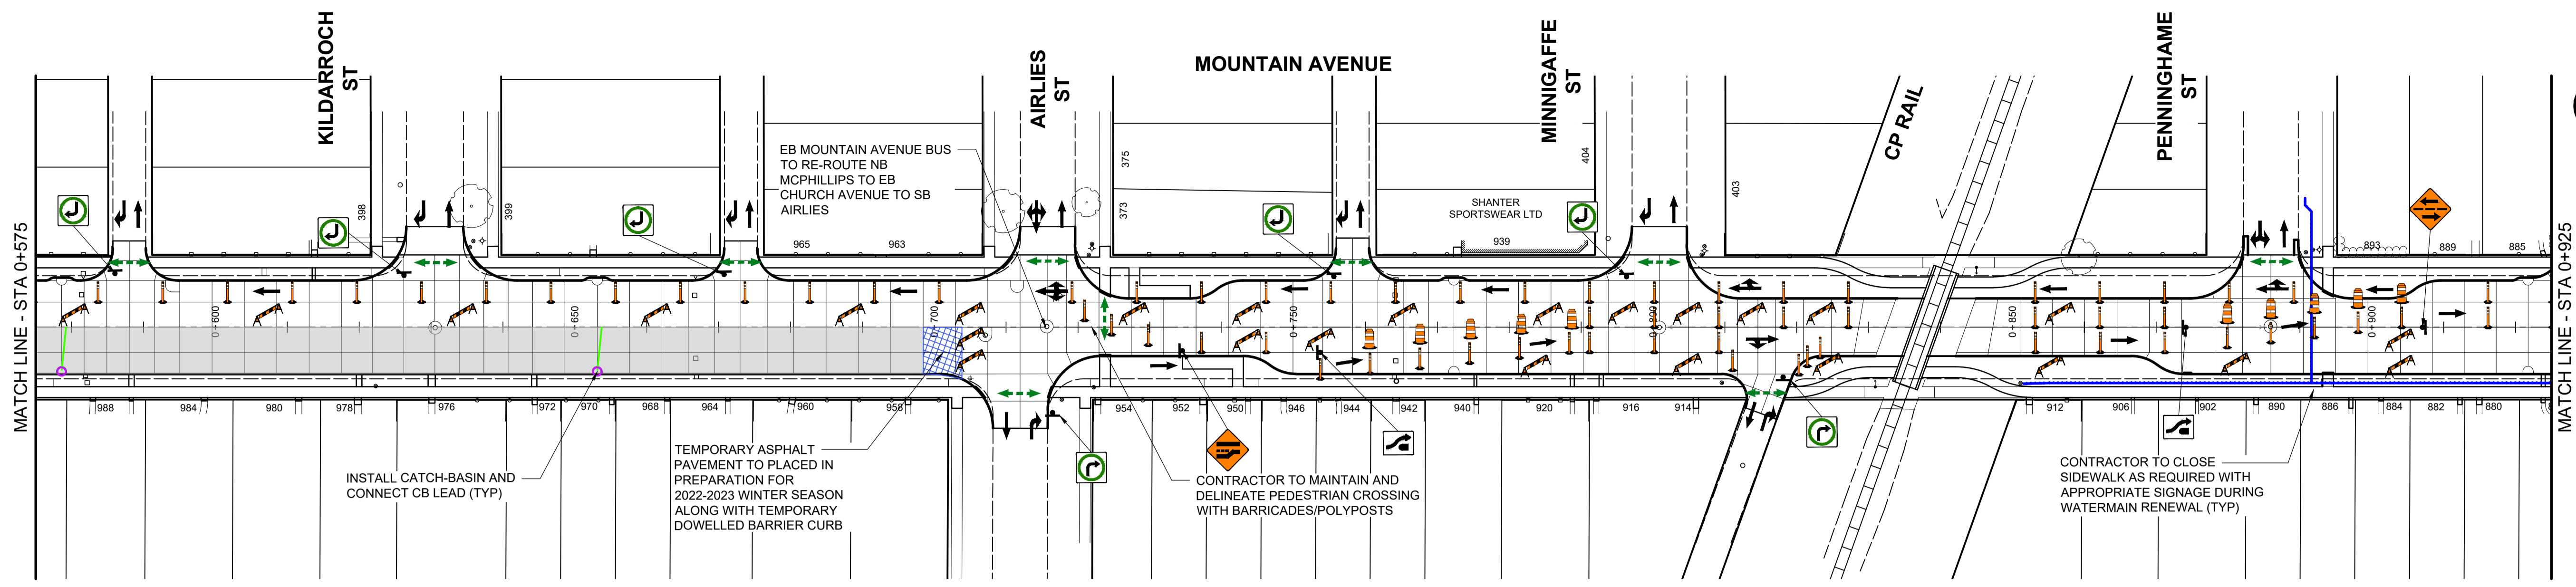

ISSUED FOR TENDER - R1

**CITY OF WINNIPEG
MOUNTAIN AVENUE RECONSTRUCTION
McPHILLIPS ST TO ARLINGTON ST**

**TRAFFIC SIGNAGE
MOUNTAIN AVENUE**

**STAGE 2
FIGURE ST-07**