
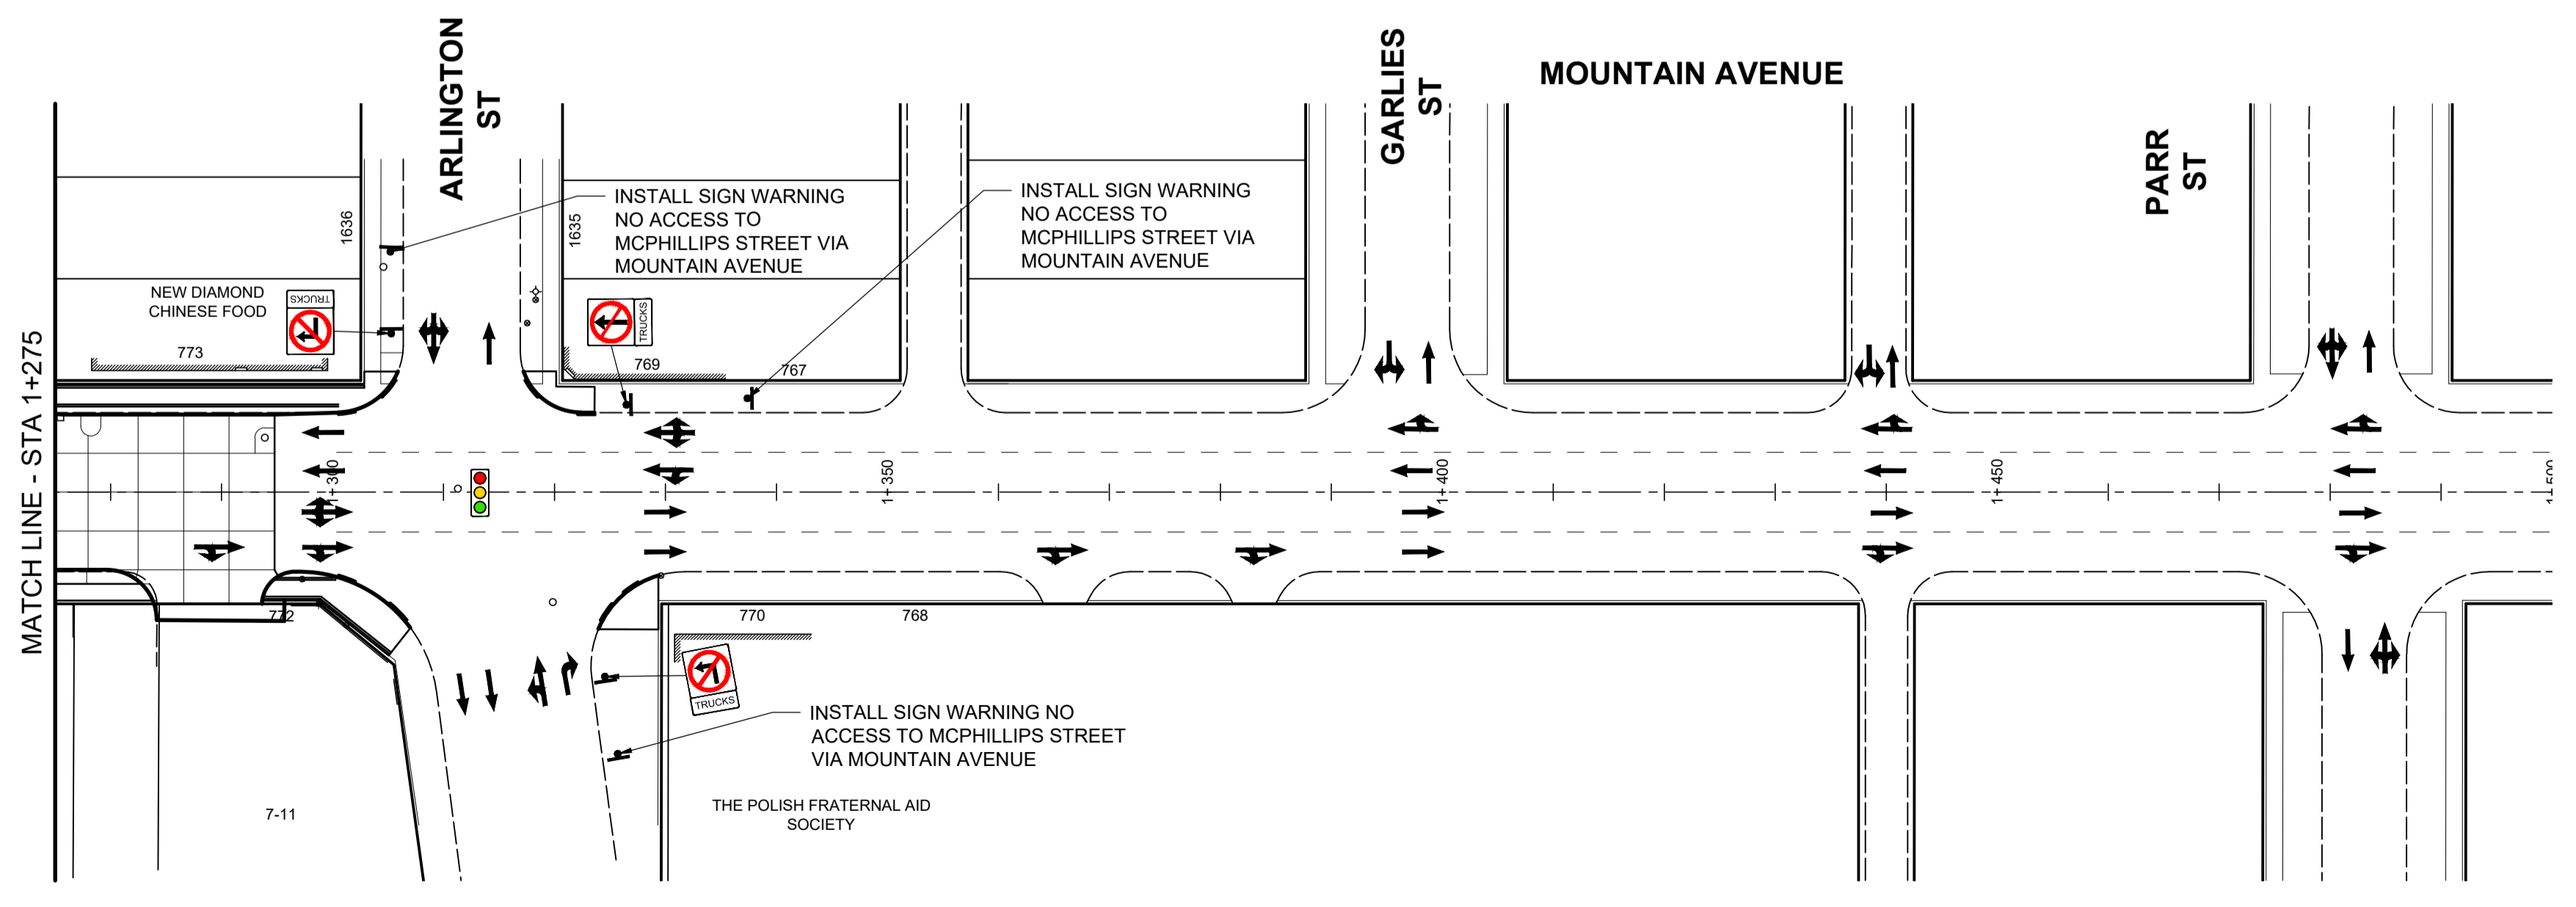
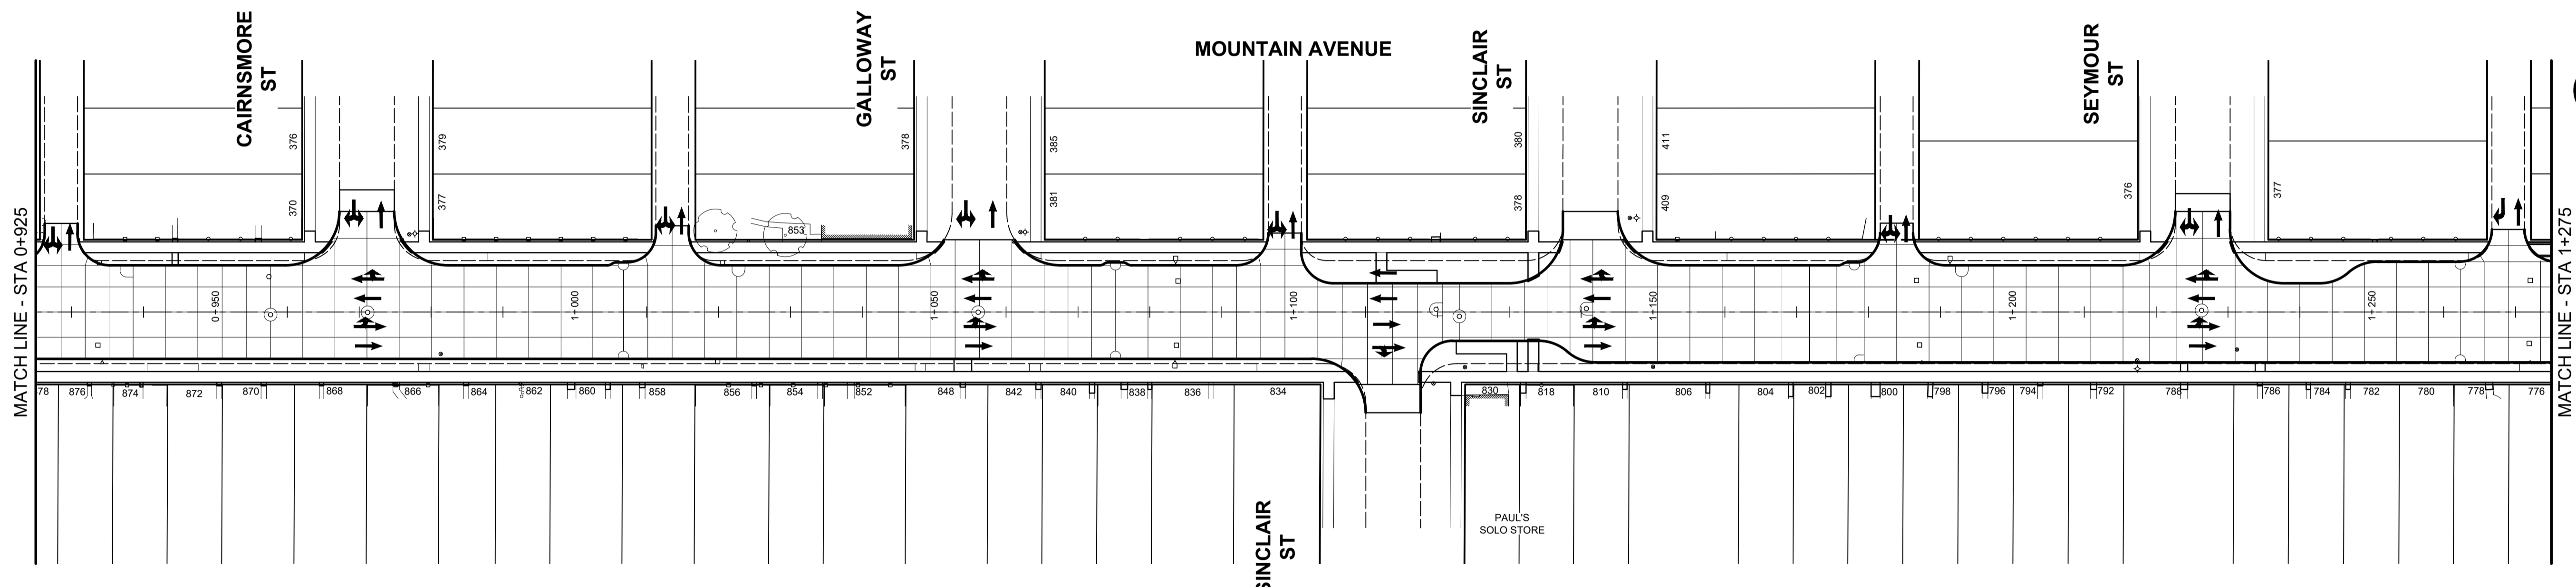


X:\Proj\2021\10258300-2021-2023\McGraw-Hill\Mountain Renewal\09_CAD\07_Signage\Mountain\Signage and Traffic Signs.dwg
 Last Saved: 3/24/2022 5:30 PM by diane
 Plotfile: 3/25/2022 12:24 PM by Dawn Lane
 A1 SIZE 90mm x 60mm

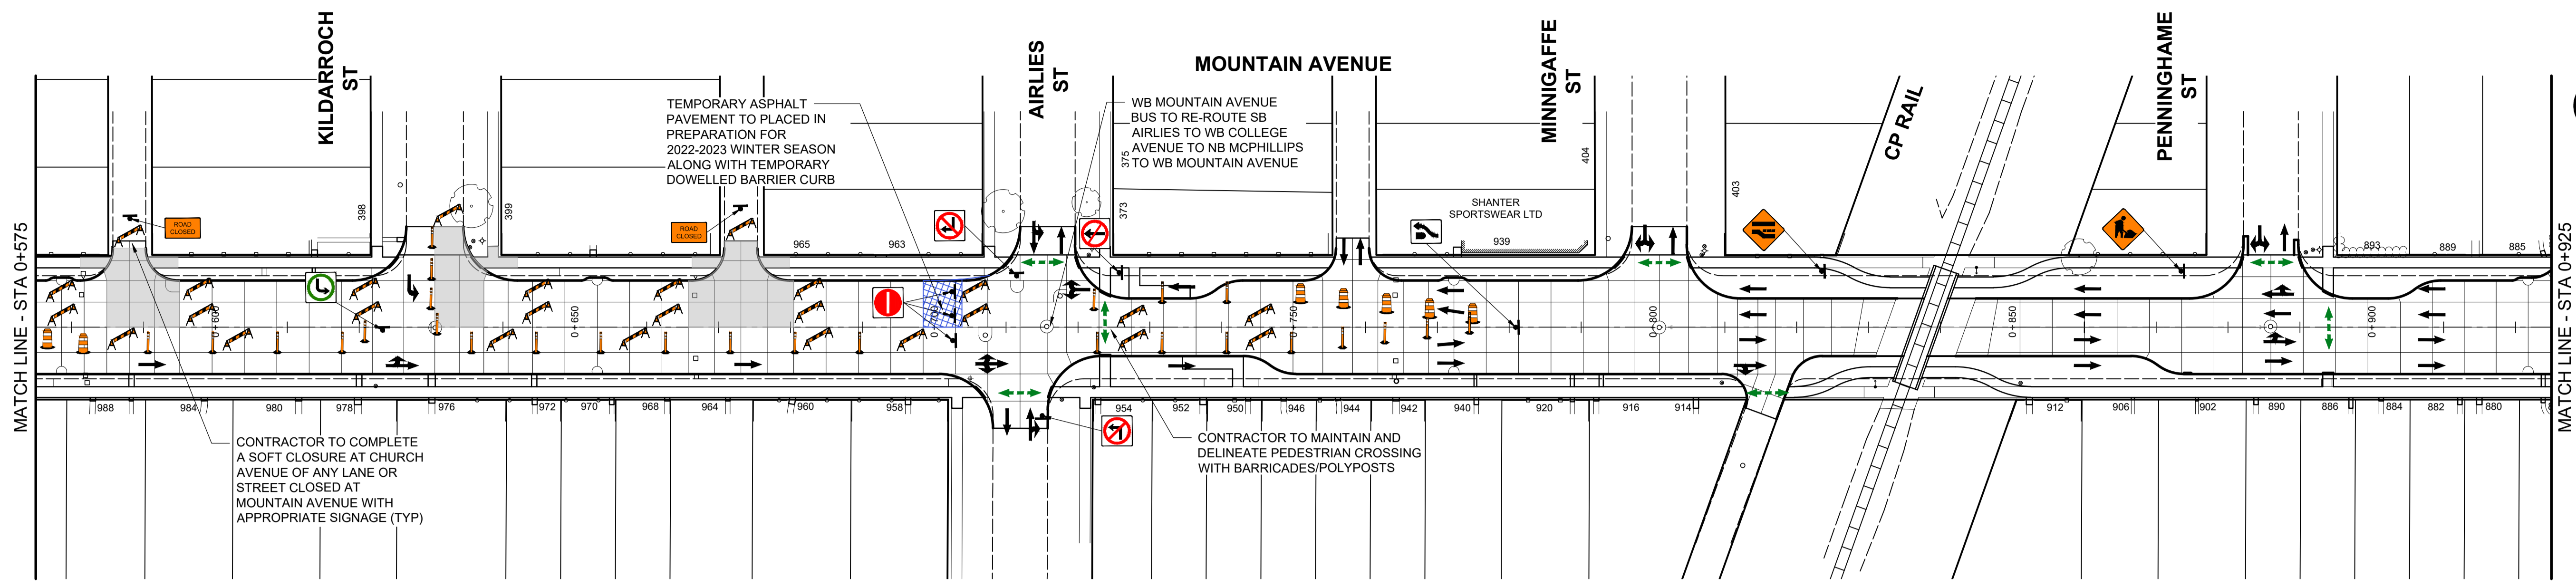

ISSUED FOR TENDER - R1

**CITY OF WINNIPEG
MOUNTAIN AVENUE RECONSTRUCTION
MCPHILLIPS ST TO ARLINGTON ST**

**TRAFFIC SIGNAGE
MOUNTAIN AVENUE**

**STAGE 5
FIGURE ST-15**