
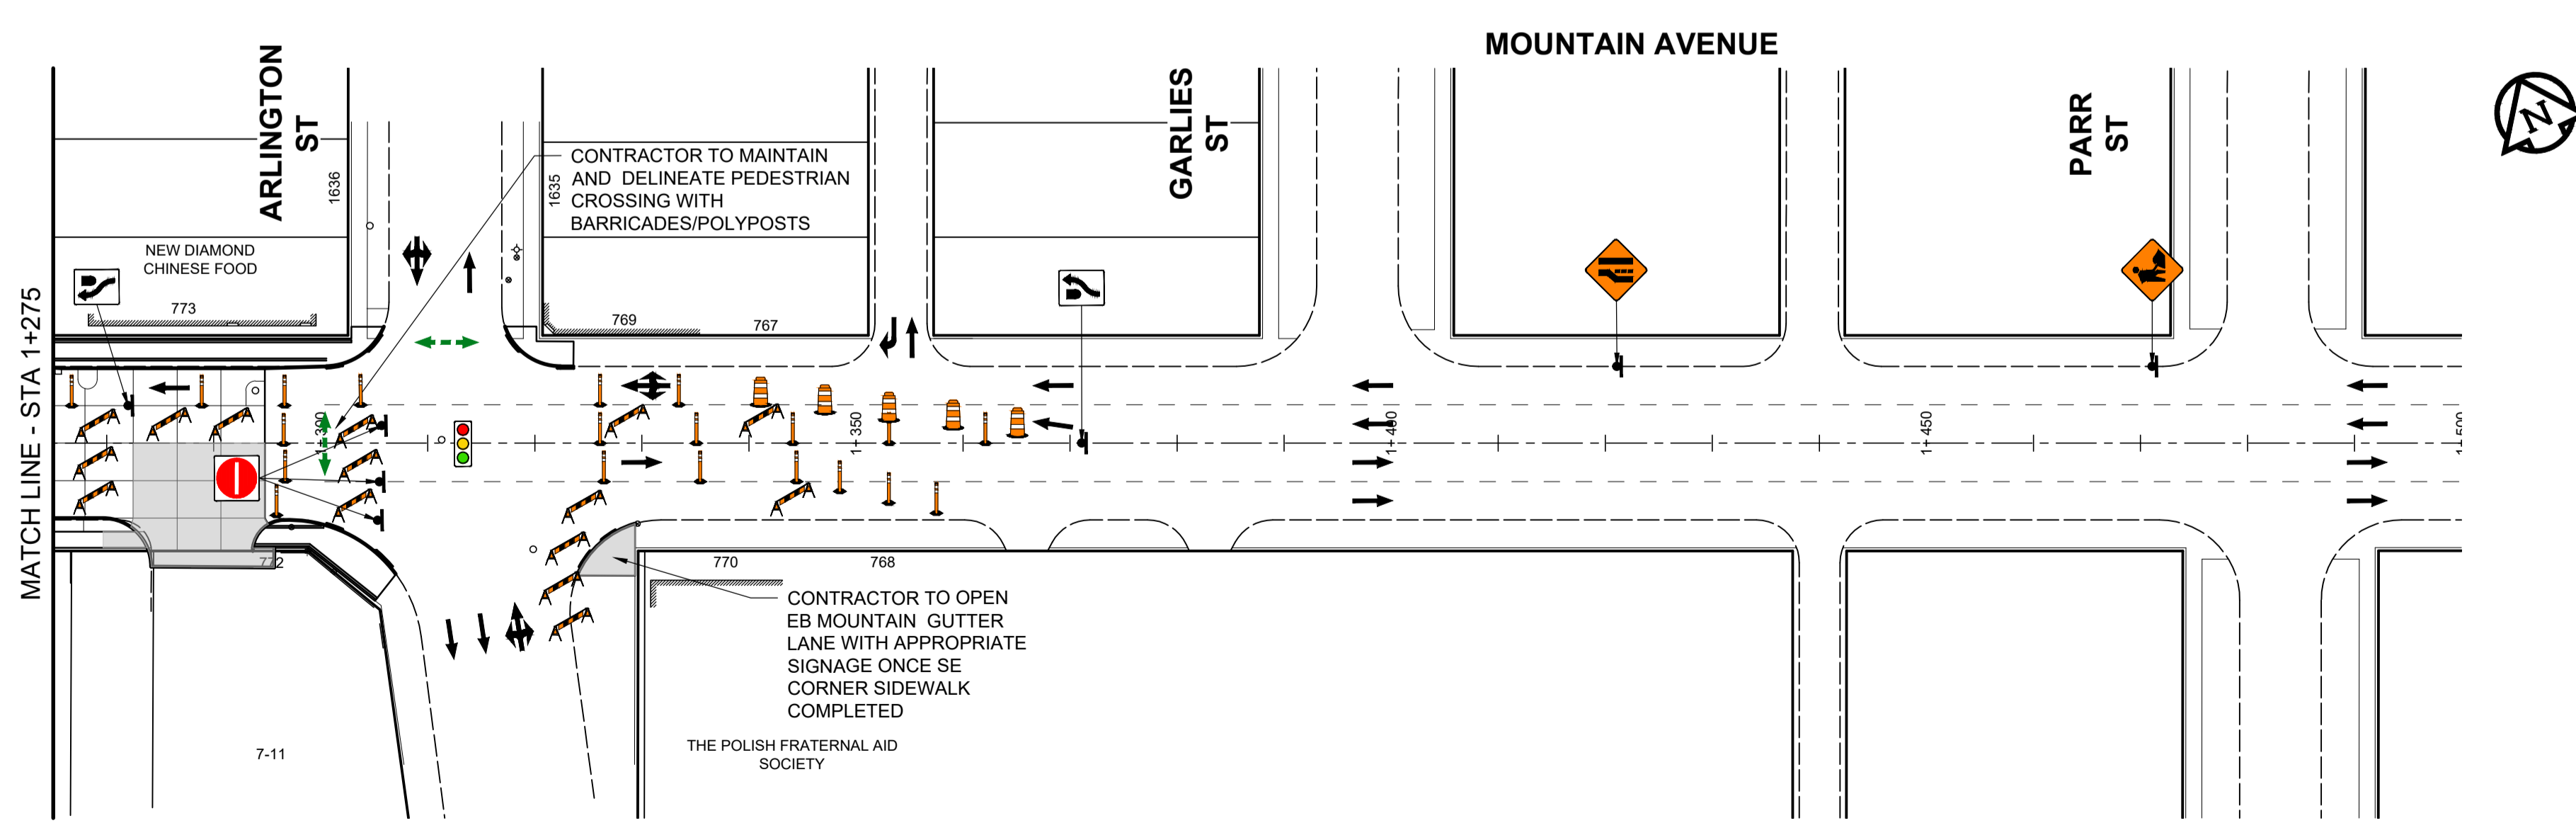
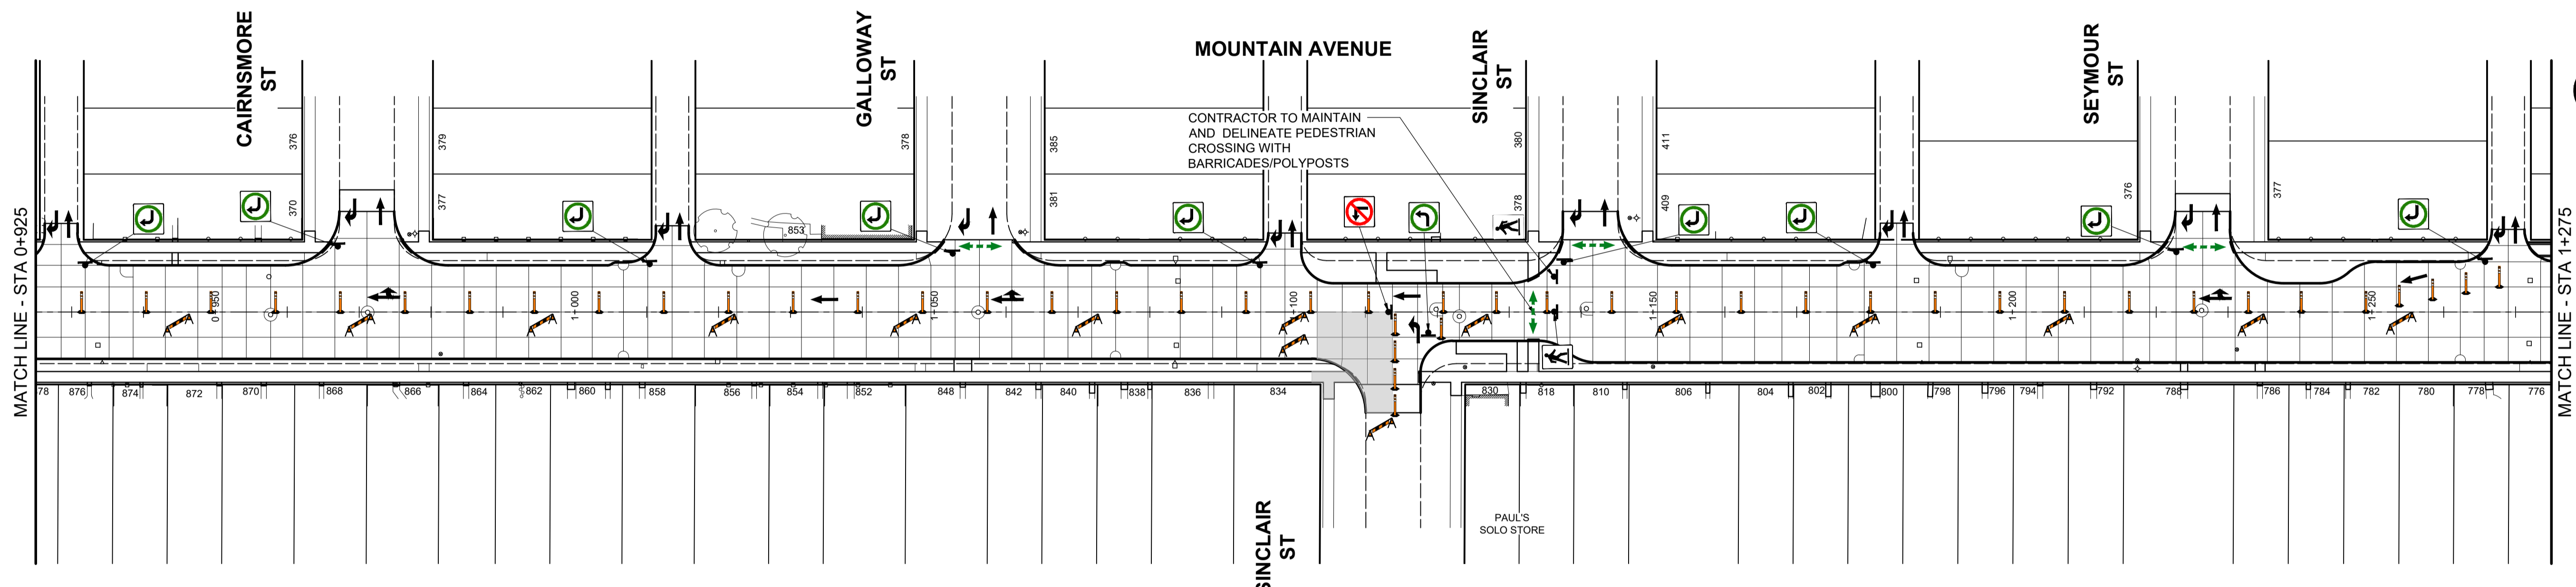


X:\Proj\2021\10258300-2021-2023\McGraw-Hill\Mountain Renewal\09_CAD\07_Signage\Mountain\STAGING\102583-Mountain\Signage and Traffic Signs.dwg Last Saved: 3/24/2022 5:30 PM by diane Plotted: 3/25/2022 12:27 PM by Dave Lane A1 SIZE 90xmm x 641mm

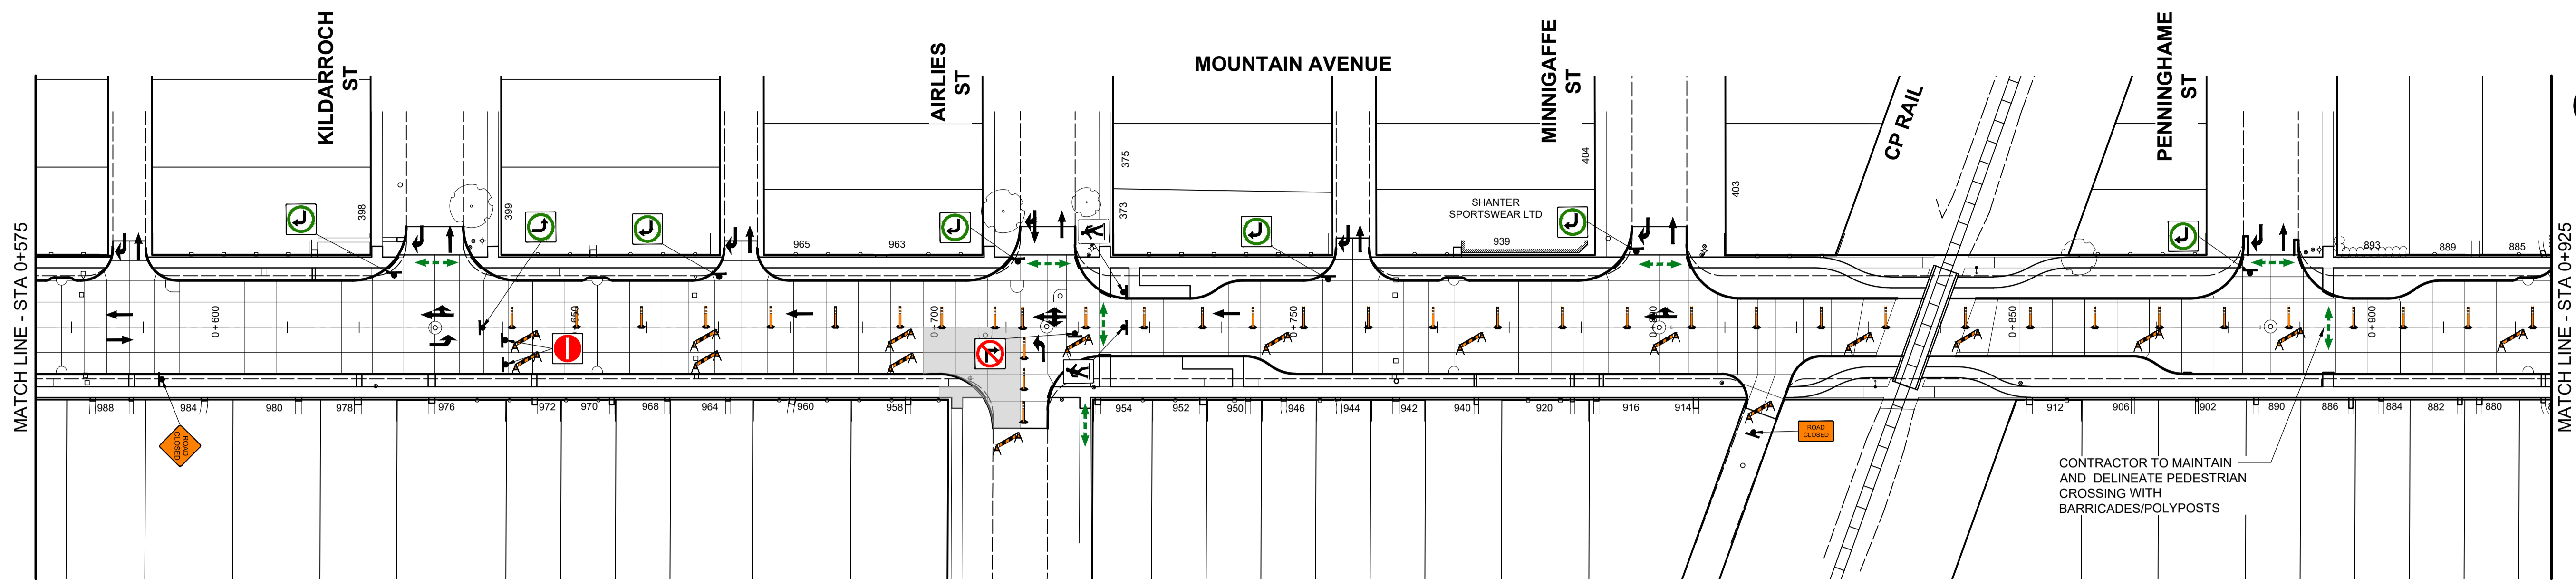

ISSUED FOR TENDER - R1

**CITY OF WINNIPEG
MOUNTAIN AVENUE RECONSTRUCTION
McPHILLIPS ST TO ARLINGTON ST**

**TRAFFIC SIGNAGE
MOUNTAIN AVENUE**

**STAGE 9
FIGURE ST-23**