



## **PORTAGE AVENUE**

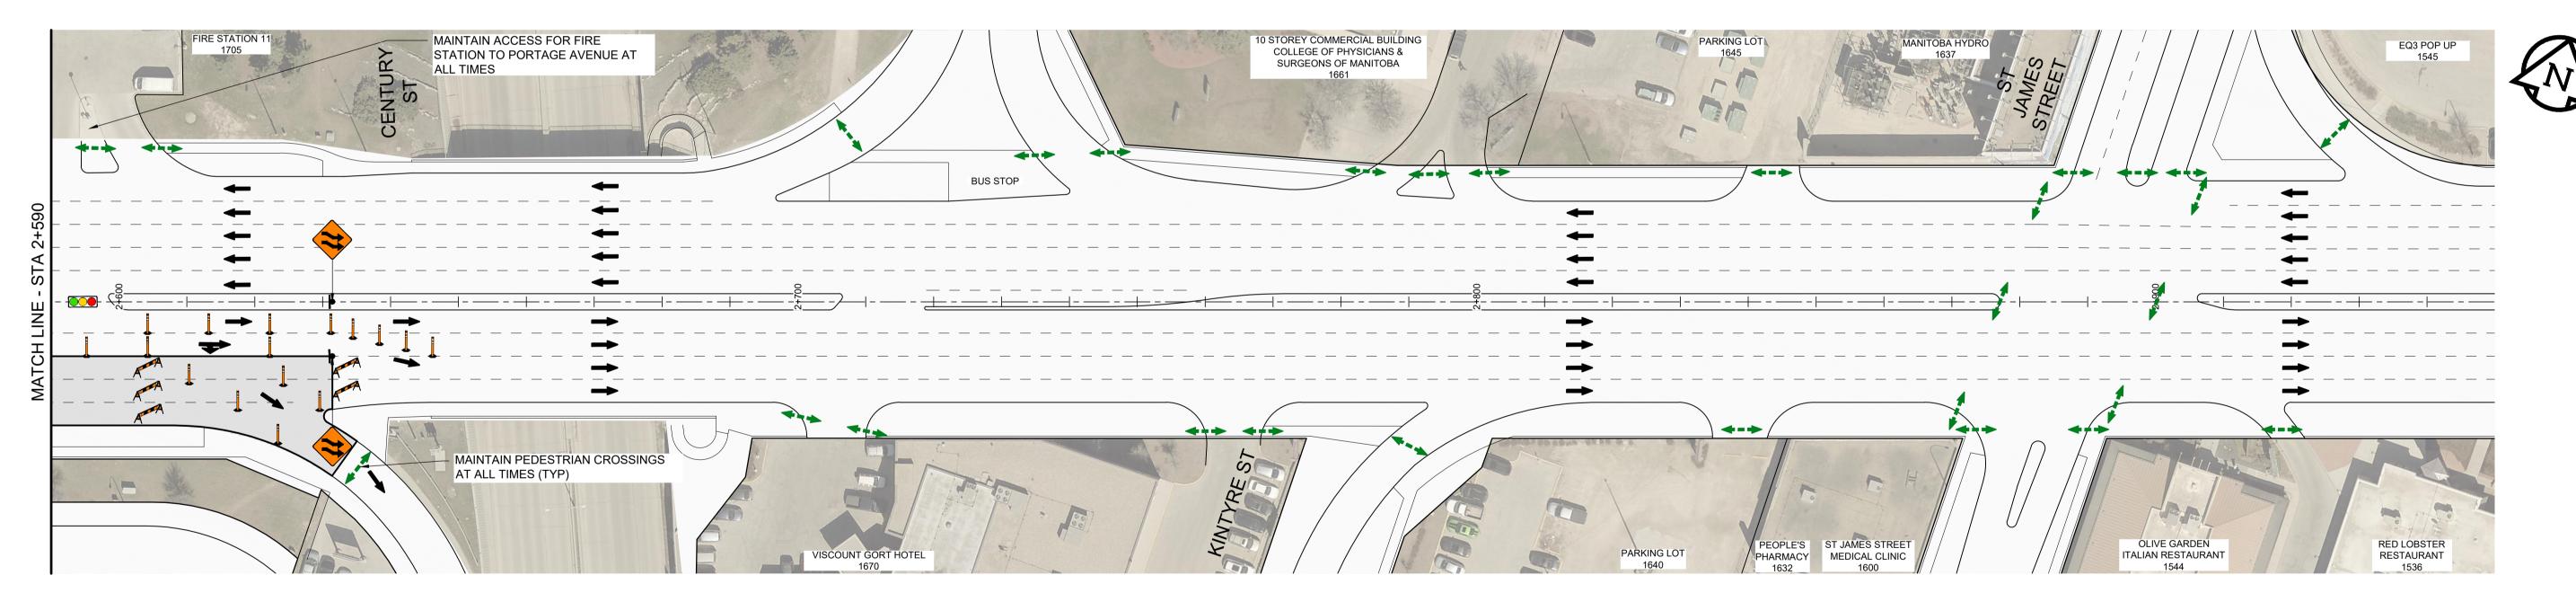

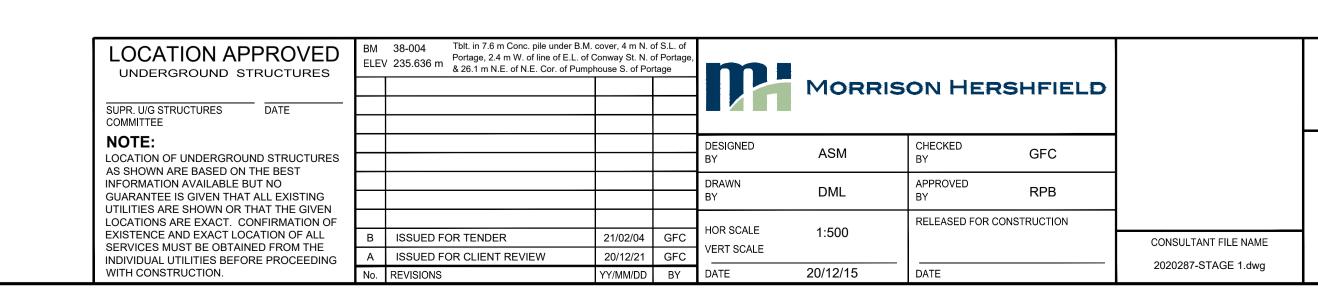

TENDER No. 8-2021



THE CITY OF WINNIPEG
PUBLIC WORKS DEPARTMENT

2021 PAVEMENT RENEWALS PROJECT
PORTAGE AVENUE MILL AND FILL
MOORGATE STREET TO ST JAMES STREET

CONSTRUCTION STAGING

STAGE 1 - EASTBOUND LOW

STA 2+230 TO CENTURY OVERPASS

SHEET OF 06 20

DRAWING NUMBER

06

CITY DRAWING NUMBER

METRIC
WHOLE NUMBERS INDICATE MILLIMETRES
DECIMALIZED NUMBERS INDICATE METRES