




TENDER No. 8-2021

CITY DRAWING NUMBER

12

DRAWING NUMBER

20

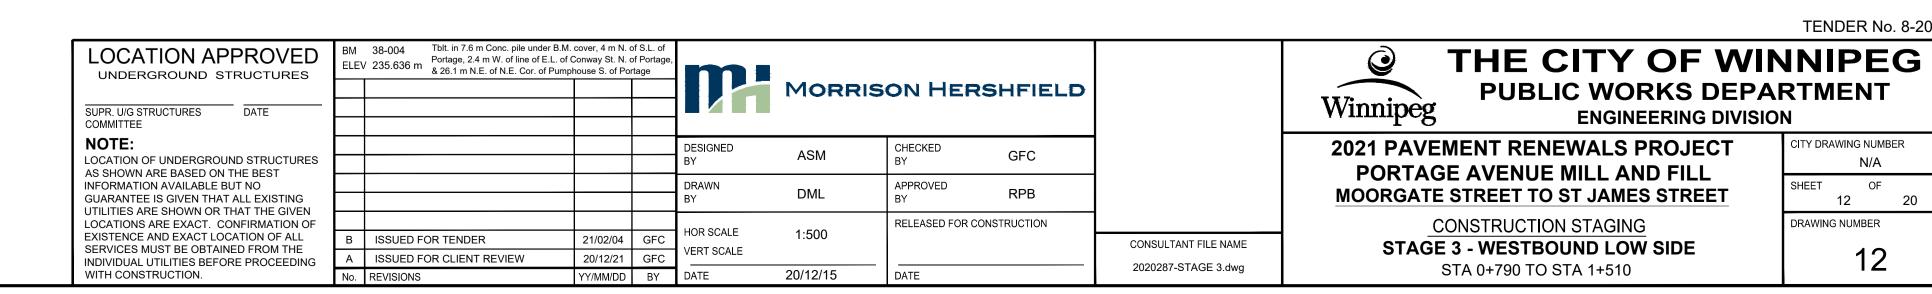

METRIC
WHOLE NUMBERS INDICATE MILLIMETRES
DECIMALIZED NUMBERS INDICATE METRES