



## **PORTAGE AVENUE**

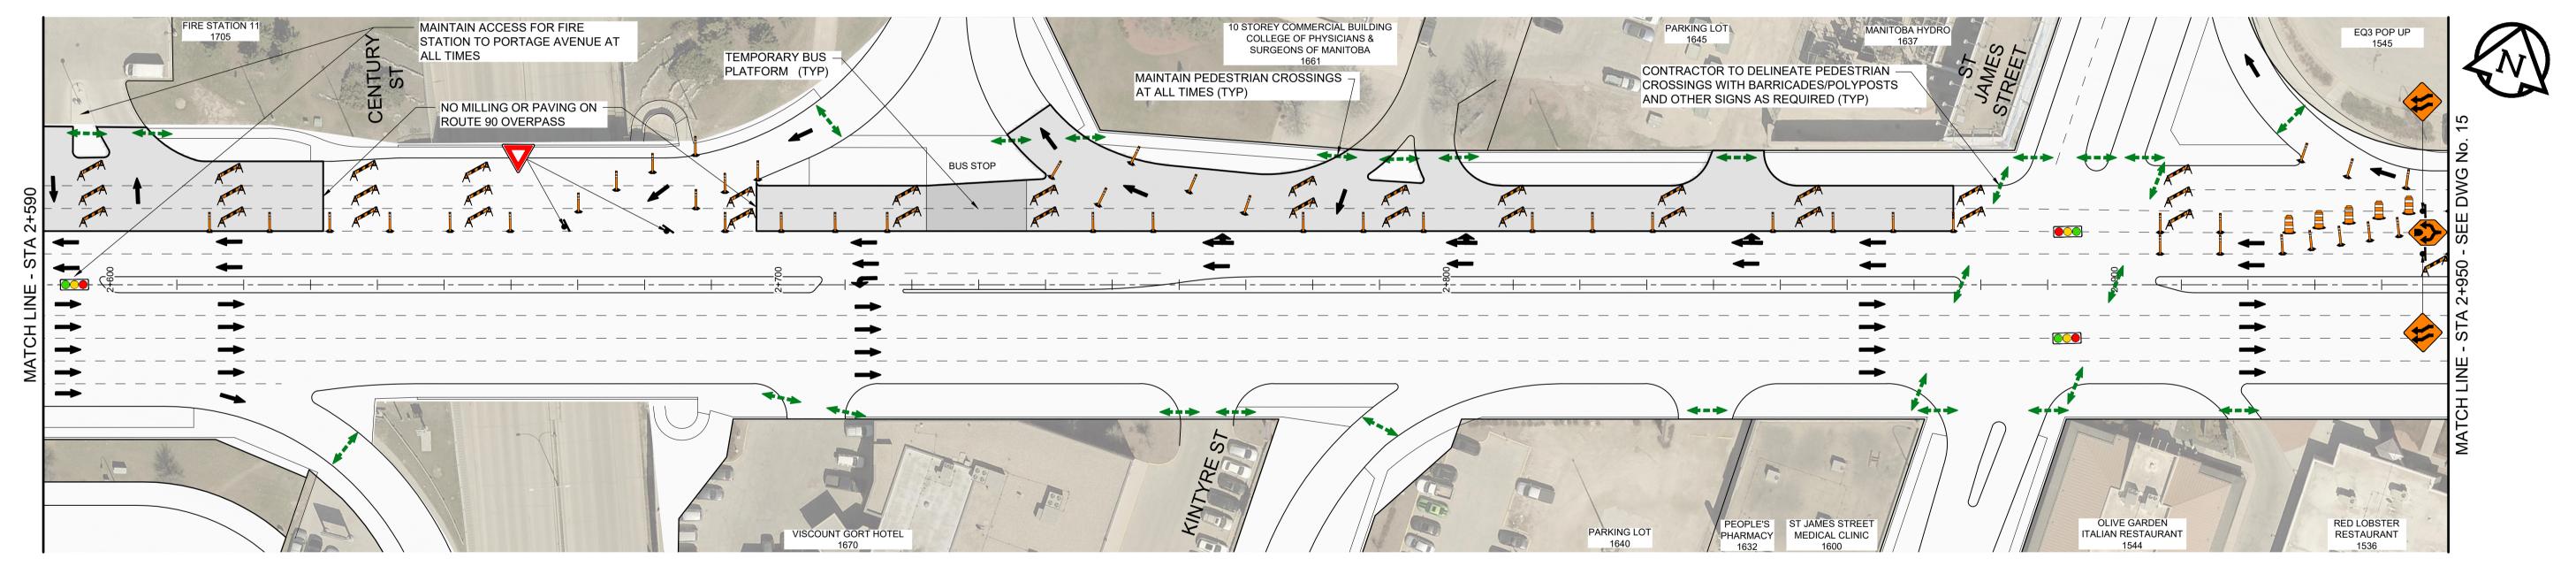



TENDER No. 8-2021

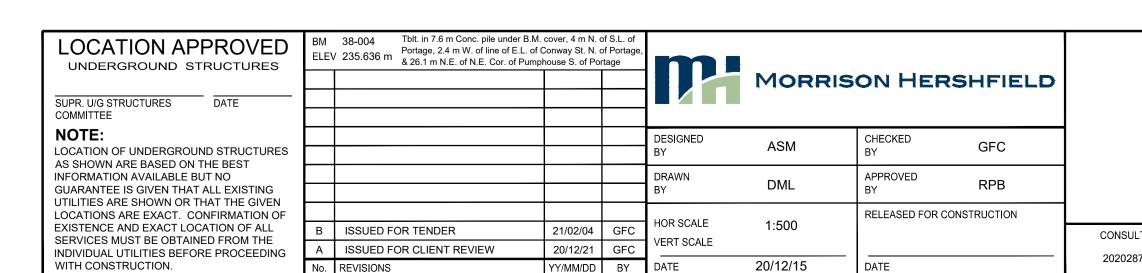

YY/MM/DD BY

THE CITY OF WINNIPEG PUBLIC WORKS DEPARTMENT

**ENGINEERING DIVISION** 2021 PAVEMENT RENEWALS PROJECT

**STAGE 3 - WESTBOUND LOW SIDE** 

STA 2+230 TO STA 2+950

PORTAGE AVENUE MILL AND FILL **MOORGATE STREET TO ST JAMES STREET** CONSTRUCTION STAGING

14 20 DRAWING NUMBER 14

CITY DRAWING NUMBER

METRIC
WHOLE NUMBERS INDICATE MILLIMETRES
DECIMALIZED NUMBERS INDICATE METRES

CONSULTANT FILE NAME 2020287-STAGE 3.dwg