



WATER SERVICE INFORMATION

ADDRESS	SIZE (mm) MATERIAL (STREET)	SIZE (mm) MATERIAL (PROP.)	SHORT & LONG MEASUREMENT	CORP. LOCATION	REMARKS
290 LOCK ST. RESIDENTIAL	20 CU	20 CU	5.20 NSL HSE 41.381>NNL LOGAN AVE	0.3 N OF S/C	RECONNECT SERVICE
* 292 LOCK ST. RESIDENTIAL	12 LEAD	12 LEAD	2.56 NSL HSE 47.471>NNL LOGAN AVE	0.1 N OF S/C	RENEW TO R. W/20 CU
* 294 LOCK ST. RESIDENTIAL	12 LEAD	12 LEAD	2.25 NSL HSE 54.737>NNL LOGAN AVE	0.1 S OF S/C	RENEW TO R. W/20 CU
* 296 LOCK ST. RESIDENTIAL	12 LEAD	12 CU	1.77 NSL HSE 62.373>NNL LOGAN AVE	OPP OF S/C	RENEW TO R. W/20 CU
* 298 LOCK ST. RESIDENTIAL	12 LEAD	12 LEAD	2.82 NSL HSE 71.395>NNL LOGAN AVE	0.8 N OF S/C	RENEW TO R. W/20 CU
299 LOCK ST. WESTON PARK	38 CU	38 CU	9.01>NNL BLDG	OPP OF S/C	RECONNECT SERVICE
300 LOCK ST. RESIDENTIAL	20 CU	12 CU	84.490>NNL LOGAN AVE	1.3 N OF S/C	RECONNECT SERVICE
302 LOCK ST. RESIDENTIAL	20 CU	12 CU	80.732>NNL LOGAN AVE	0.7 N OF S/C	RECONNECT SERVICE
304 LOCK ST. RESIDENTIAL	20 CU	12 CU	5.24 NSL HSE 98.146>NNL LOGAN AVE	OPP OF S/C	RECONNECT SERVICE
306 LOCK ST. RESIDENTIAL	20 CU	20 CU	3.50 NSL HSE 104.731>NNL LOGAN AVE	0.6 S OF S/C	RECONNECT SERVICE
* 308 LOCK ST. RESIDENTIAL	12 LEAD	12 LEAD	1.66 NSL HSE 110.711>NNL LOGAN AVE	0.7 N OF S/C	RENEW TO R. W/20 CU

* SERVICES TO BE RENEWED TO R. ALL OTHERS TO BE RECONNECTED

NOTE: CHAINAGES SHOWN ARE ALONG
S. R. OF LOCK STREET

LOCK STREET

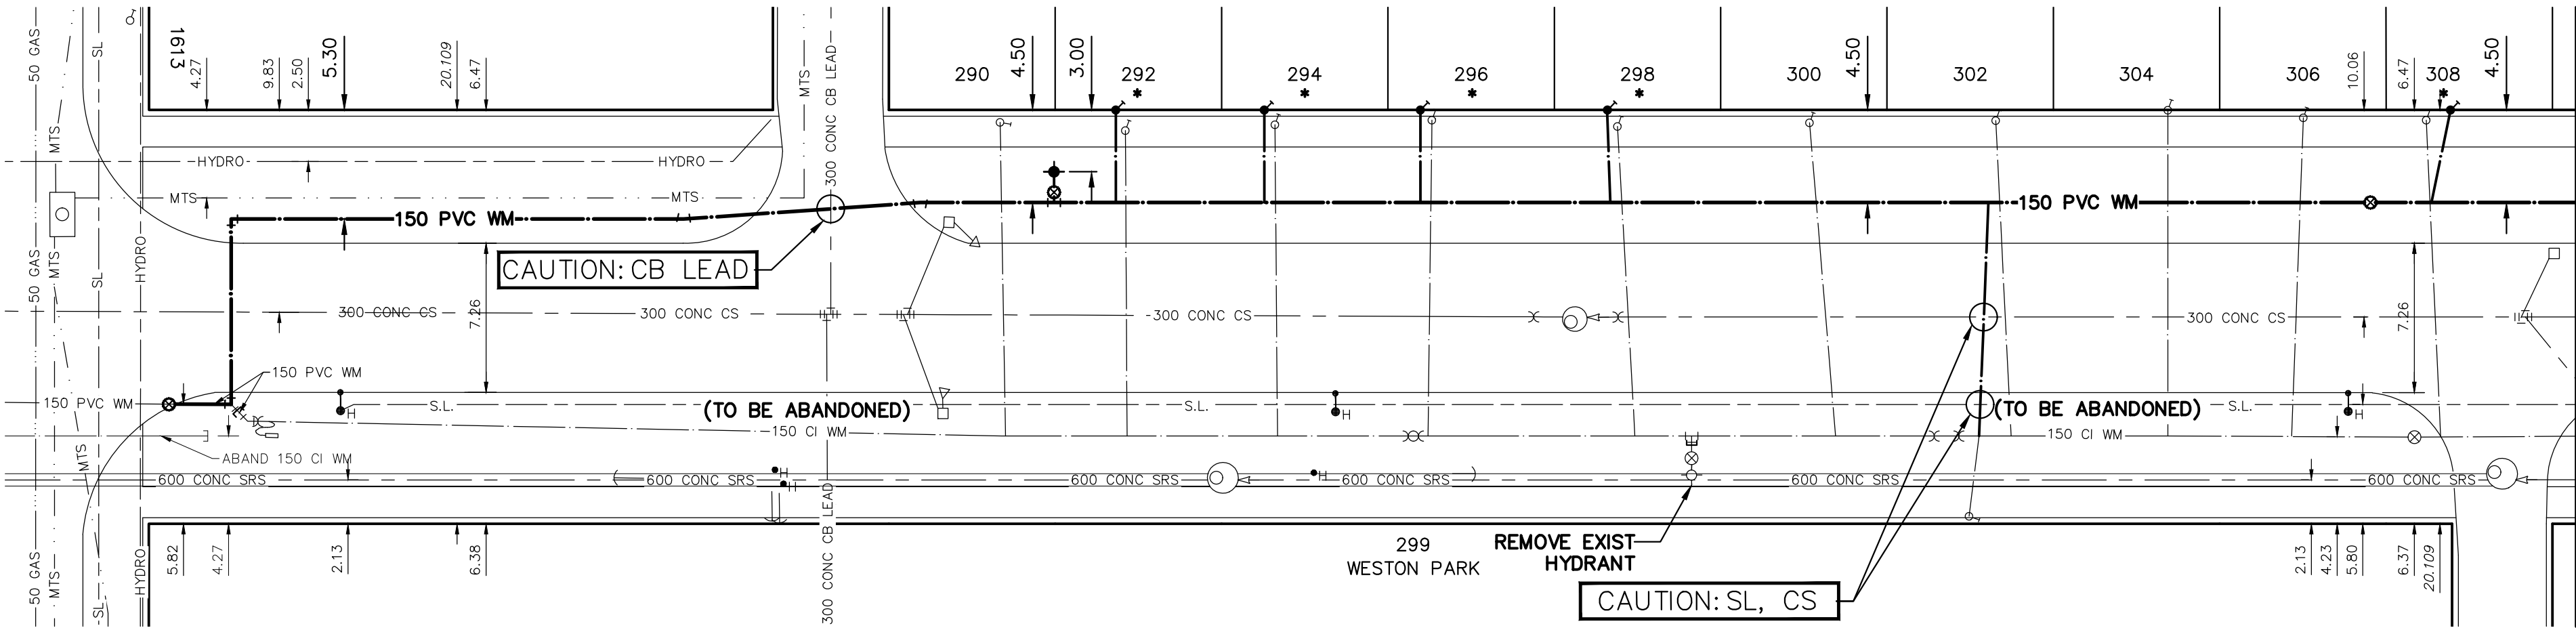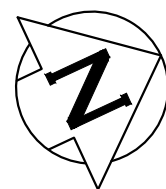

LOGAN AVE.

METRIC

WHOLE NUMBERS INDICATE MILLIMETRES
DECIMALIZED NUMBERS INDICATE METRES



WARNING
IF POWER EQUIPMENT OR EXPLOSIVES
ARE TO BE USED FOR EXCAVATION ON
THIS PROJECT THE CONTRACTOR MUST:

1) NOTIFY THE GAS COMPANY OF THE
PROPOSED LOCATION OF EXCAVATION.

2) TAKE PRECAUTION TO AVOID DAMAGE
TO GAS COMPANY INSTALLATIONS.

SEE PROVINCIAL REGULATION 210/72 FOR DETAILS

LOCATION APPROVED
UNDERGROUND STRUCTURES

SUPV. U/G STRUCTURES
COMMITTEE

DATE

NOTE:
LOCATION OF UNDERGROUND STRUCTURES AS
SHOWN ARE BASED ON THE BEST INFORMATION
AVAILABLE BUT NO GUARANTEE IS GIVEN THAT ALL
EXISTING UTILITIES ARE SHOWN OR THAT THE GIVEN
LOCATIONS ARE EXACT. CONFIRMATION OF
EXISTENCE AND EXACT LOCATION OF ALL
UTILITIES MUST BE OBTAINED FROM THE INDIVIDUAL
UTILITIES BEFORE PROCEEDING WITH CONSTRUCTION.

VERTICAL DATUM: CGVD28 (HT2.0 Geoid)		
HORIZONTAL DATUM: NAD83 (June 1990), Zone 14		
DESIGNED BY	JB	CHECKED BY
DRAWN BY	AJ	APPROVED BY
SCALE:		RELEASED FOR CONSTRUCTION
HORIZONTAL	1:250	
VERTICAL	1:50	
NO.	REVISIONS	DATE
		BY
		DATE

ENGINEER'S SEAL	ORIGINAL SIGNED BY S.R.J. COURNOYER 21/05/07
CONSULTANT DRAWING NUMBER	—

THE CITY OF WINNIPEG
WATER AND WASTE DEPARTMENT
ENGINEERING DIVISION

2021 WATER MAIN RENEWALS
CONTRACT 2
LOCK STREET
LOGAN AVE TO
118 N OF LOGAN AVE

SHEET 11 OF 19	CITY DRAWING NUMBER
D-15929	

FOR INDEX SEE
D-15920

NOTE: ALL VALVES TO BE INSTALLED
COUNTERCLOCKWISE TO CLOSE