



WATER SERVICE INFORMATION

ADDRESS	SIZE (mm) MATERIAL (STREET)	SIZE (mm) MATERIAL (PROP.)	SHORT & LONG MEASUREMENT	CORP. LOCATION	REMARKS
1040 EMPRESS ST	-	-	36.34 WEL HSE	-	NO INFO
1030 EMPRESS ST	25	25	13.521 EEL DUNDAS ST	-	RECONNECT SERVICE
1030 EMPRESS ST	CU	CU	15.50 SNL HSE	0.4 S OF C/S	NO INFO
1333 SARGENT AVE	-	-	41.090 SSL SARGENT AVE	-	NO INFO
1336 SARGENT AVE	-	-	-	-	NO INFO
1339 SARGENT AVE	250	250	47.89 EWL HSE	OPP OF S/C	OUTSIDE WORK LIMITS
1339 SARGENT AVE	PVC	PVC	6.300 WML DUNDAS ST	2.8 E OF S/C	OUTSIDE WORK LIMITS
1339 SARGENT AVE	150	150	48.91 EWL HSE	OPP OF S/C	OUTSIDE WORK LIMITS
1340 SARGENT AVE	PVC	PVC	5.500 WML DUNDAS ST	OPP OF S/C	OUTSIDE WORK LIMITS
1340 SARGENT AVE	150	150	19.45 EWL HSE	0.2 W OF S/C	OUTSIDE WORK LIMITS
1100 MILT STEGALL DR	50	50	24.900 EEL MILT STEGALL DR	-	NO INFO
1100 MILT STEGALL DR	CU	CU	8.55 WEL HSE	-	NO INFO
1090 MILT STEGALL DR	-	-	21.990 WML MILT STEGALL DR	-	NO INFO
1090 MILT STEGALL DR	-	-	-	-	NO INFO

* SERVICES TO BE RENEWED TO R. ALL OTHERS TO BE RECONNECTED

NOTE: CHAINAGES SHOWN ARE ALONG
E. R. OF DUNDAS STREET

DUNDAS STREET

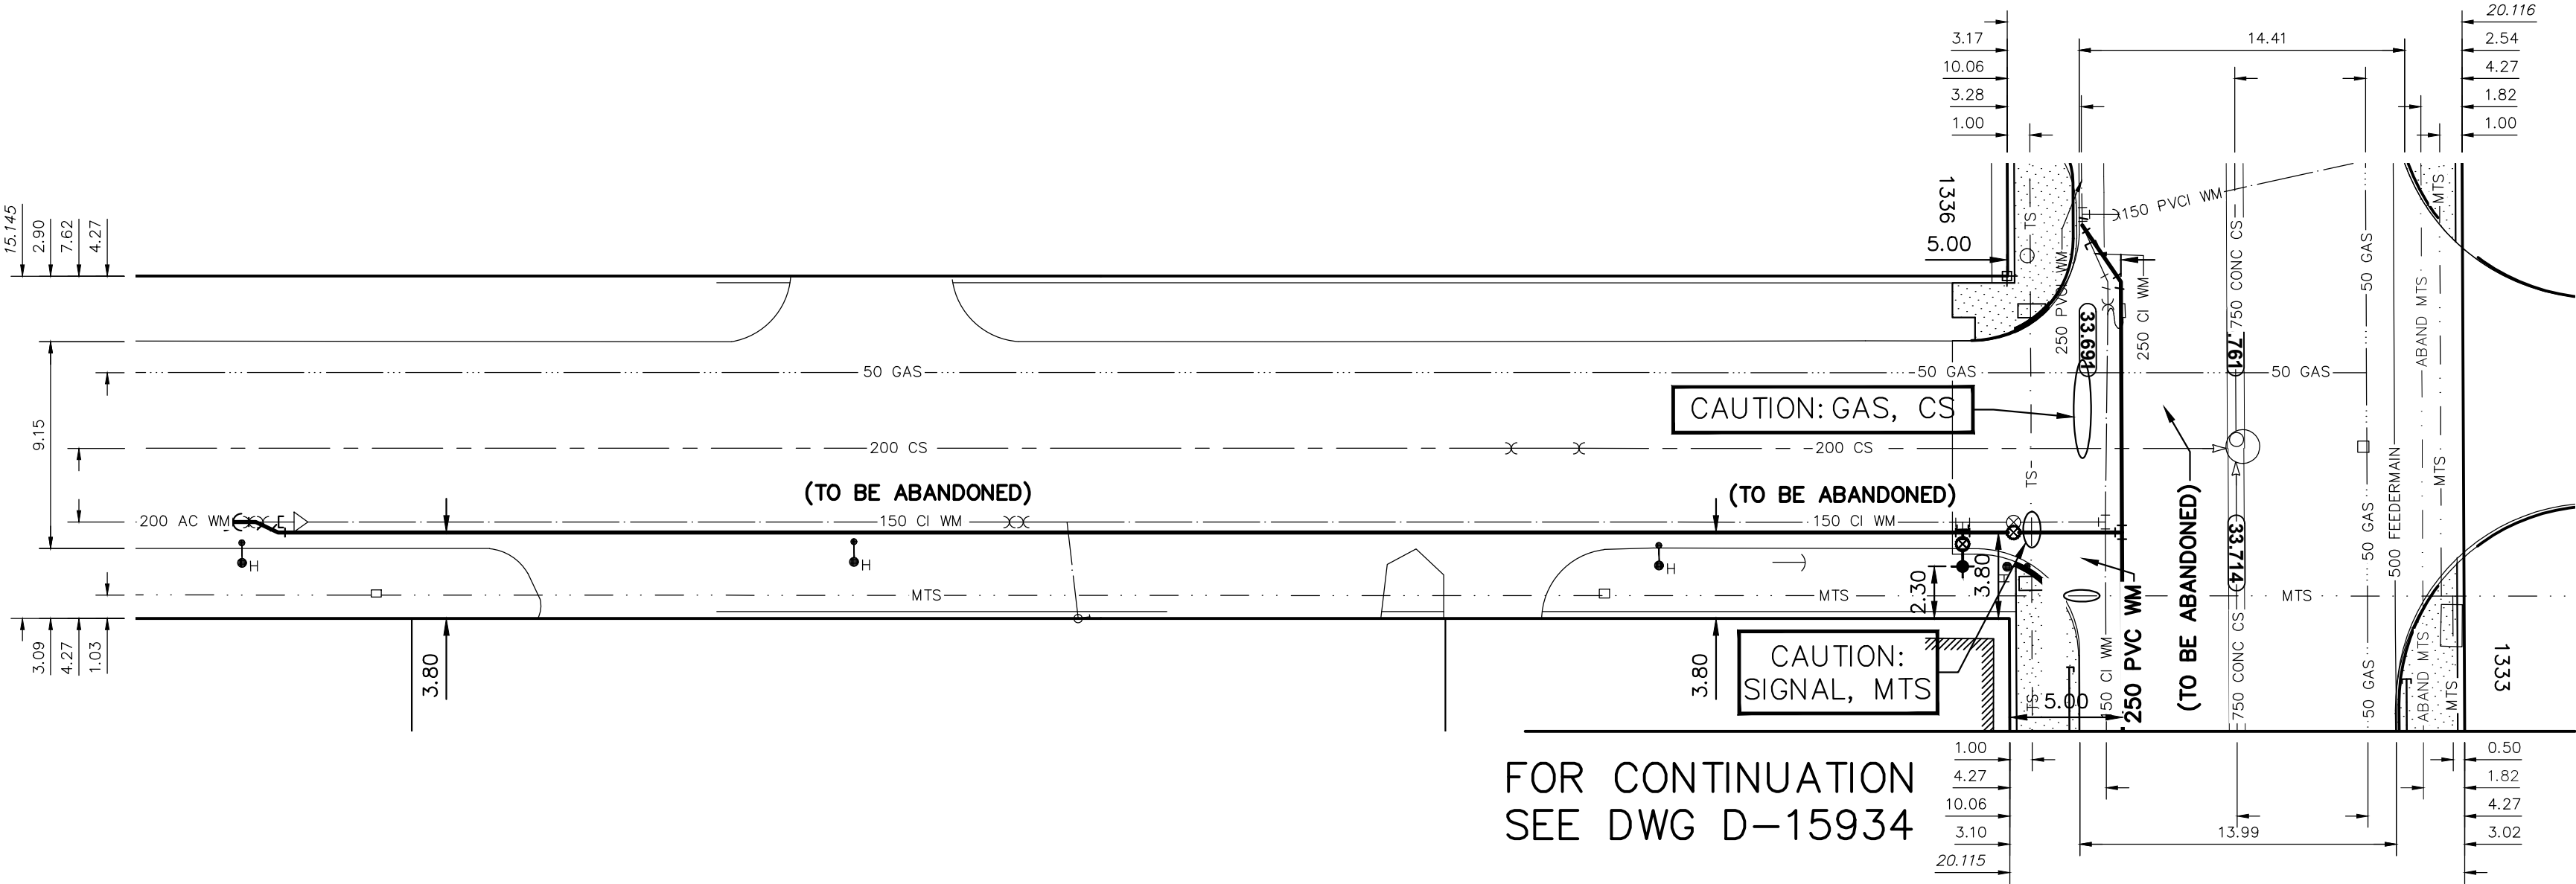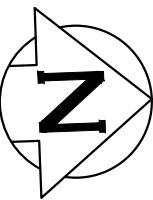


FOR CONTINUATION
SEE DWG D-15934

SARGENT AVE

FOR INDEX SEE
D-15920

NOTE: ALL VALVES TO BE INSTALLED
COUNTERCLOCKWISE TO CLOSE

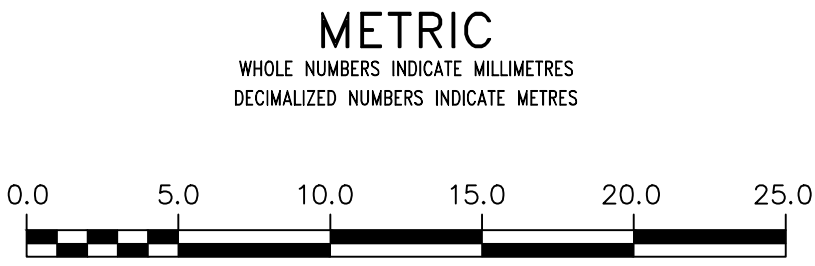

WARNING IF POWER EQUIPMENT OR EXPLOSIVES ARE TO BE USED FOR EXCAVATION ON THIS PROJECT THE CONTRACTOR MUST: 1) NOTIFY THE GAS COMPANY OF THE PROPOSED LOCATION OF EXCAVATION. 2) TAKE PRECAUTION TO AVOID DAMAGE TO GAS COMPANY INSTALLATIONS. SEE PROVINCIAL REGULATION 210/72 FOR DETAILS	LOCATION APPROVED UNDERGROUND STRUCTURES SUPV. U/G STRUCTURES COMMITTEE DATE NOTE: LOCATION OF UNDERGROUND STRUCTURES AS SHOWN ARE BASED ON THE BEST INFORMATION AVAILABLE BUT NO GUARANTEE IS GIVEN THAT ALL EXISTING UTILITIES ARE SHOWN OR THAT THE GIVEN LOCATIONS ARE EXACT. CONFIRMATION OF EXISTENCE AND EXACT LOCATION OF ALL SERVICES MUST BE OBTAINED FROM THE INDIVIDUAL UTILITIES BEFORE PROCEEDING WITH CONSTRUCTION.	VERTICAL DATUM: CGVD28 (HT2.0 Geoid) HORIZONTAL DATUM: NAD83 (June 1990), Zone 14 DESIGNED BY: JB CHECKED BY: SC DRAWN BY: AJ APPROVED BY: KZ SCALE: HORIZONTAL: 1:250 VERTICAL: 1:50 DATE: 2021 05 10 PLOT DATE: 2021 05 10	ENGINEER'S SEAL ORIGINAL SIGNED BY S.R.J. COURNOYER 21/05/07 CONSULTANT DRAWING NUMBER -	THE CITY OF WINNIPEG WATER AND WASTE DEPARTMENT ENGINEERING DIVISION 2021 WATER MAIN RENEWALS CONTRACT 2 DUNDAS STREET SARGENT AVENUE TO 45 S OF SARGENT AVENUE SHEET 14 OF 19 CITY DRAWING NUMBER D-15932
--	--	--	---	--