



NOTE: CHAINAGES SHOWN ARE ALONG
E. R. OF KANE AVE (W-LEG)

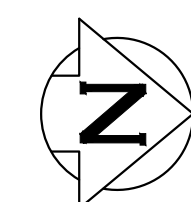

KANE AVENUE (W-LEG)

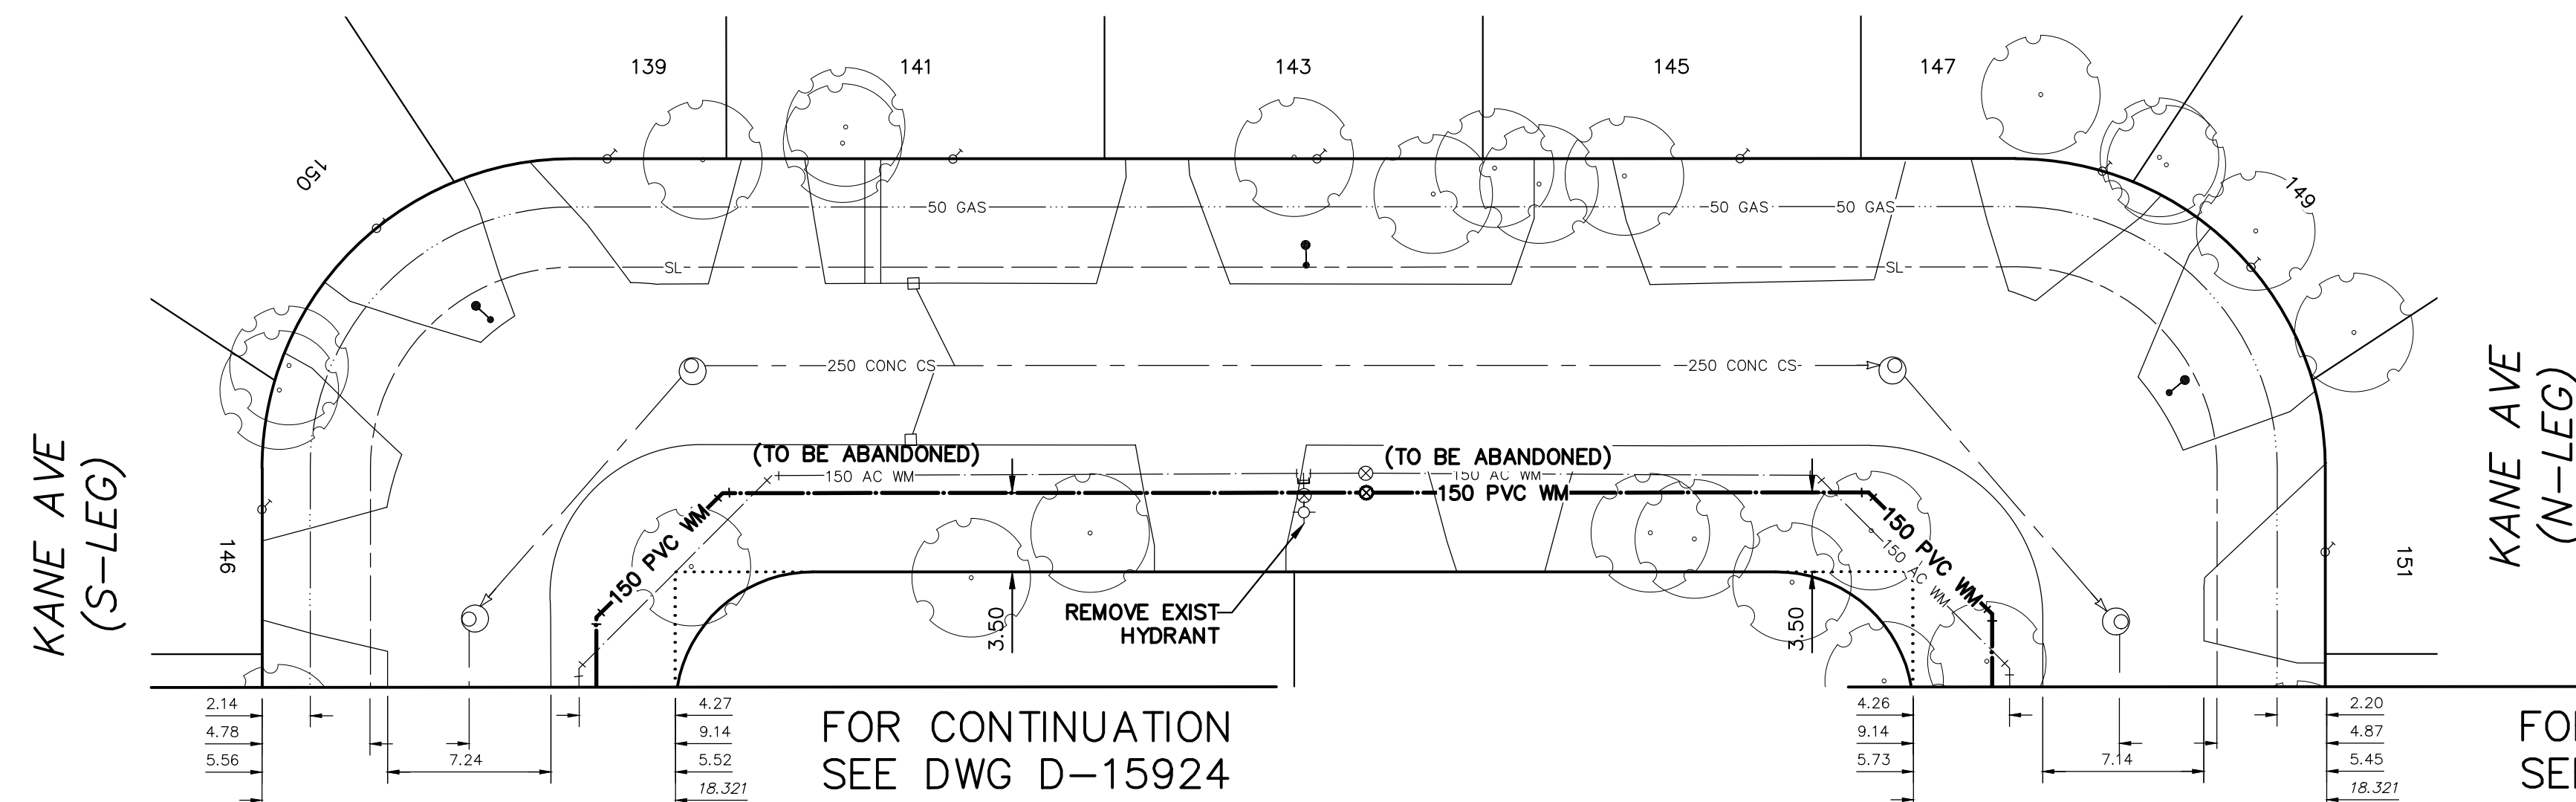


WATER SERVICE INFORMATION

ADDRESS	SIZE (mm) MATERIAL (STREET)	SIZE (mm) MATERIAL (PROP.)	SHORT & LONG MEASUREMENT	CORP LOCATION	REMARKS
139 KANE AVE RESIDENTIAL	-	20 CU	4.21 SNL HSE 3.003 SNL KANE AVE (S-LEG)	-	RECONNECT SERVICE
141 KANE AVE SPRINKLER	-	20 CU	2.21 NSL HSE 12.275 SNL KANE AVE (S-LEG)	-	RECONNECT SERVICE
143 KANE AVE RESIDENTIAL	-	20 CU	3.13 NSL HSE 28.441 SNL KANE AVE (S-LEG)	-	RECONNECT SERVICE
145 KANE AVE RESIDENTIAL	-	20 CU	3.02 NSL HSE 7.705>NNL KANE AVE (S-LEG)	-	RECONNECT SERVICE
147 KANE AVE RESIDENTIAL	-	20 CU	3.76 NSL HSE 8.377>NNL KANE AVE (N-LEG)	-	RECONNECT SERVICE
149 KANE AVE SPRINKLER	-	20 CU	2.32 EWL HSE 14.893>NNL KANE AVE (N-LEG)	-	RECONNECT SERVICE
150 KANE AVE COMMERCIAL	-	20 CU	3.91 WEL HSE 15.242 WEL KANE AVE (W-LEG)	-	RECONNECT SERVICE

* SERVICES TO BE RENEWED TO R. ALL OTHERS TO BE RECONNECTED

FOR INDEX SEE
D-15920

NOTE: ALL VALVES TO BE INSTALLED
COUNTERCLOCKWISE TO CLOSE

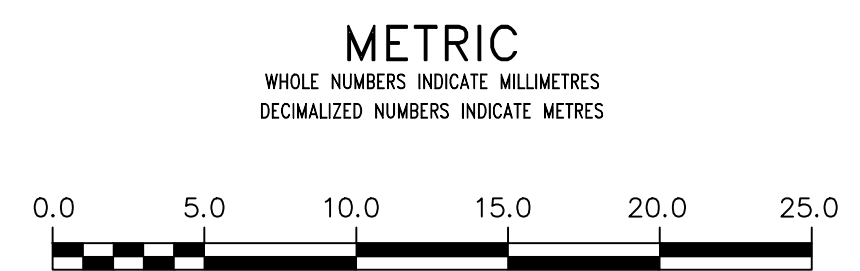

WARNING

IF POWER EQUIPMENT OR EXPLOSIVES
ARE TO BE USED FOR EXCAVATION ON
THIS PROJECT THE CONTRACTOR MUST:

- 1) NOTIFY THE GAS COMPANY OF THE
PROPOSED LOCATION OF EXCAVATION.
- 2) TAKE PRECAUTION TO AVOID DAMAGE
TO GAS COMPANY INSTALLATIONS.

SEE PROVINCIAL REGULATION 210/72 FOR DETAILS

LOCATION APPROVED
UNDERGROUND STRUCTURES

SUPV. U/G STRUCTURES
COMMITTEE

DATE

NOTE:

LOCATION OF UNDERGROUND STRUCTURES AS
SHOWN ARE BASED ON THE BEST INFORMATION
AVAILABLE BUT NO GUARANTEE IS GIVEN THAT ALL
EXISTING UTILITIES ARE SHOWN OR THAT THE GIVEN
LOCATIONS ARE EXACT. CONFIRMATION OF
EXISTENCE AND EXACT LOCATION OF ALL
SERVICES MUST BE OBTAINED FROM THE INDIVIDUAL
UTILITIES BEFORE PROCEEDING WITH CONSTRUCTION.

VERTICAL DATUM: CGVD28 (HT2.0 Geoid)

HORIZONTAL DATUM: NAD83 (June 1990), Zone 14

DESIGNED BY	JB	CHECKED BY	SC
DRAWN BY	RS	APPROVED BY	KZ
SCALE:		RELEASED FOR CONSTRUCTION	
HORIZONTAL	1: 250		
VERTICAL	1: 50		
DATE	2021 05 10	DATE	
PLOT DATE:	2021 05 10		

ENGINEER'S SEAL

ORIGINAL
SIGNED BY
S.R.J.
COURNOYER
21/05/07

CONSULTANT DRAWING NUMBER

-

THE CITY OF WINNIPEG

WATER AND WASTE DEPARTMENT
ENGINEERING DIVISION

2021 WATER MAIN RENEWALS
CONTRACT 2

KANE AVENUE (W-LEG)

KANE AVENUE (S-LEG) TO
KANE AVENUE (N-LEG)

SHEET 6 OF 19

CITY DRAWING NUMBER

D-15924