


NOTE: CHAINAGES SHOWN ARE ALONG
N. R. OF KANE AVE (S-LEG)

KANE AVENUE (S-LEG)

FOR CONTINUATION
SEE DWG D-15925

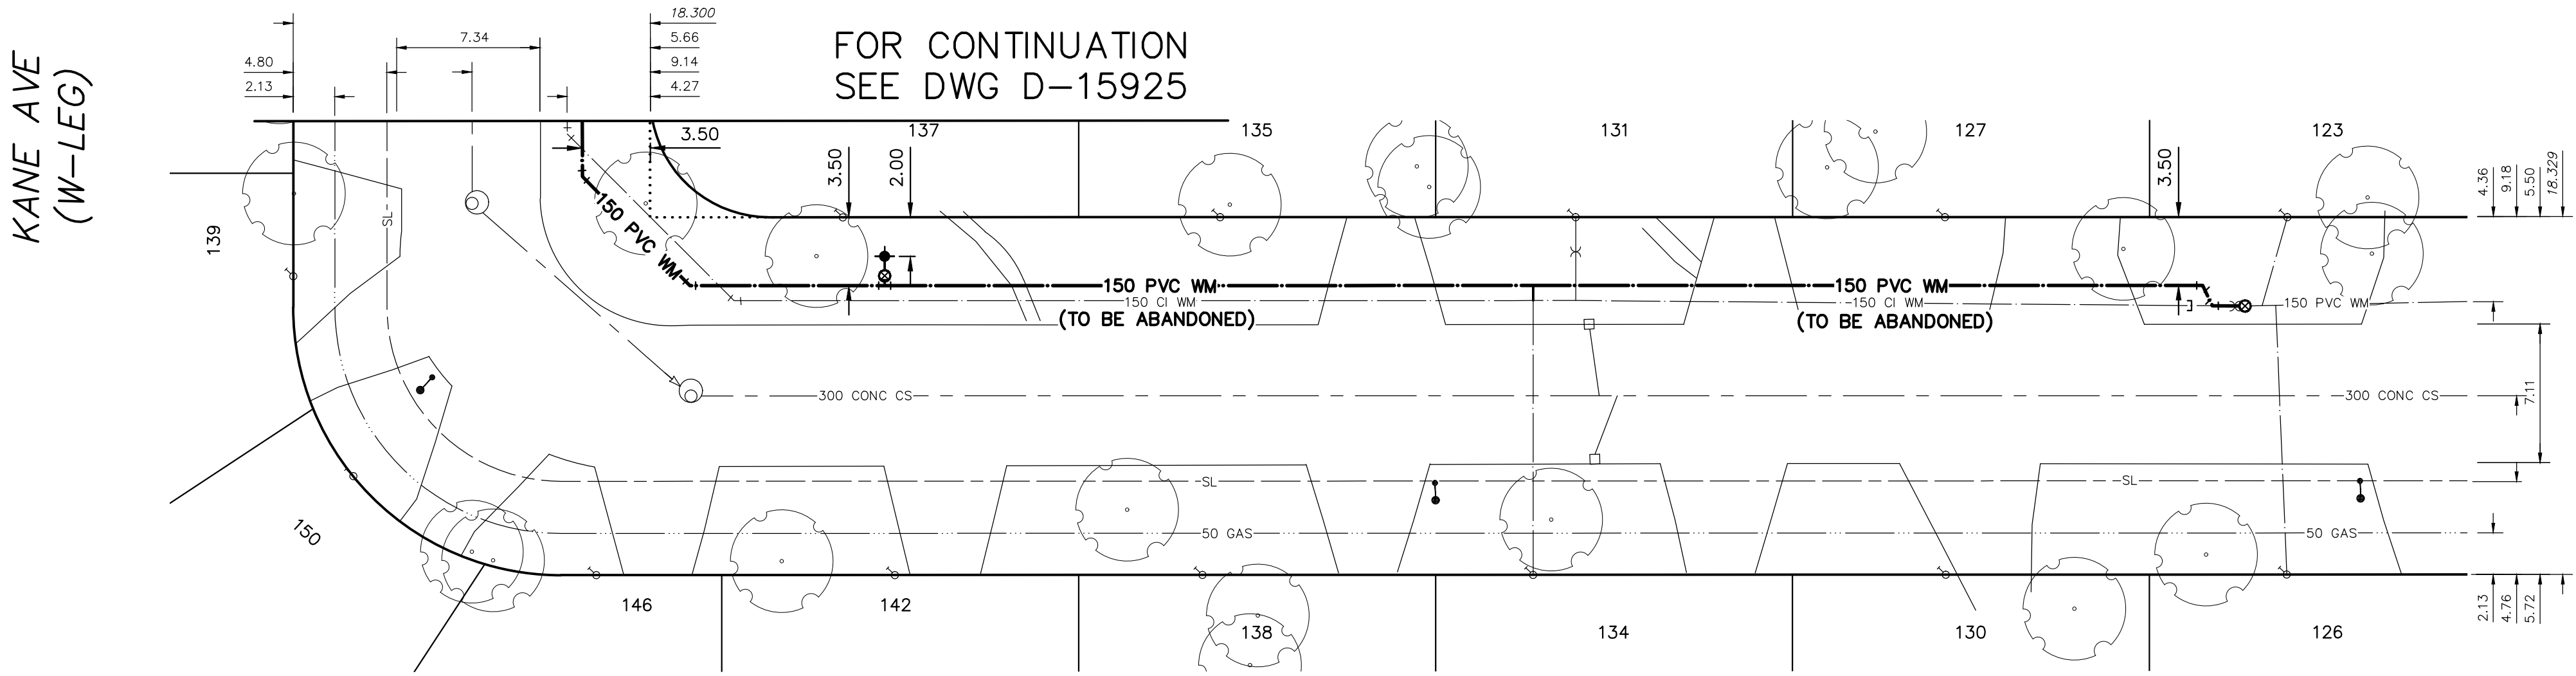


WATER SERVICE INFORMATION

ADDRESS	SIZE (mm) MATERIAL (STREET)	SIZE (mm) MATERIAL (PROP.)	SHORT & LONG MEASUREMENT	CORP LOCATION	REMARKS
123 KANE AVE RESIDENTIAL	20 CU	20 CU	3.36 WEL HSE 83.816 EEL KANE AVE (W-LEG)	1.3 W OF S/C	OUTSIDE LIMITS
126 KANE AVE RESIDENTIAL	20 CU	20 CU	6.19 WEL HSE 83.816 EEL KANE AVE (W-LEG)	0.5 W OF S/C	RECONNECT SERVICE
127 KANE AVE RESIDENTIAL	20 CU	20 CU	3.58 WEL HSE 66.339 EEL KANE AVE (W-LEG)	-	RECONNECT SERVICE
130 KANE AVE RESIDENTIAL	20 CU	20 CU	4.51 WEL HSE 66.339 EEL KANE AVE (W-LEG)	-	RECONNECT SERVICE
131 KANE AVE RESIDENTIAL	20 CU	20 CU	7.40 WEL HSE 47.358 EEL KANE AVE (W-LEG)	OPP OF S/C	RECONNECT SERVICE
134 KANE AVE COMMERCIAL	20 CU	20 CU	13.10 WEL HSE 45.147 EEL KANE AVE (W-LEG)	OPP OF S/C	RECONNECT SERVICE
135 KANE AVE RESIDENTIAL	20 CU	20 CU	5.35 WEL HSE 29.193 EEL KANE AVE (W-LEG)	-	RECONNECT SERVICE
137 KANE AVE RESIDENTIAL	20 CU	20 CU	8.40 WEL HSE 9.959 EEL KANE AVE (W-LEG)	-	RECONNECT SERVICE
138 KANE AVE RESIDENTIAL	20 CU	20 CU	5.42 WEL HSE 28.329 EEL KANE AVE (W-LEG)	-	RECONNECT SERVICE
139 KANE AVE RESIDENTIAL	20 CU	20 CU	4.21 SNL HSE 3.003 SNL KANE AVE (S-LEG)	-	RECONNECT SERVICE
142 KANE AVE COMMERCIAL	20 CU	20 CU	7.73 EWL HSE 12.476 EEL KANE AVE (W-LEG)	-	RECONNECT SERVICE
146 KANE AVE RESIDENTIAL	20 CU	20 CU	1.43 WEL HSE 2.872 WEL KANE AVE (W-LEG)	-	RECONNECT SERVICE
150 KANE AVE COMMERCIAL	20 CU	20 CU	3.91 WEL HSE 15.242 WEL KANE AVE (W-LEG)	-	RECONNECT SERVICE

*SERVICES TO BE RENEWED TO R. ALL OTHERS TO BE RECONNECTED

FOR INDEX SEE
D-15920

NOTE: ALL VALVES TO BE INSTALLED
COUNTERCLOCKWISE TO CLOSE

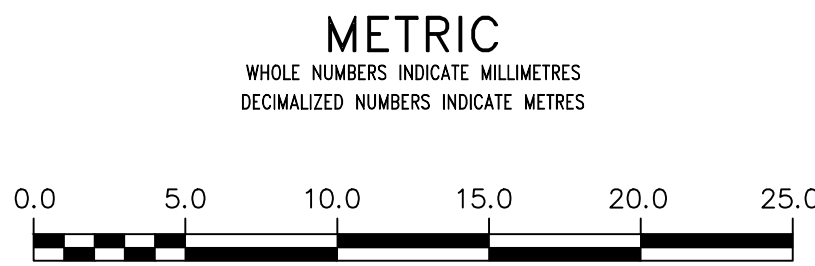

WARNING

IF POWER EQUIPMENT OR EXPLOSIVES ARE TO BE USED FOR EXCAVATION ON THIS PROJECT THE CONTRACTOR MUST:

- 1) NOTIFY THE GAS COMPANY OF THE PROPOSED LOCATION OF EXCAVATION.
- 2) TAKE PRECAUTION TO AVOID DAMAGE TO GAS COMPANY INSTALLATIONS.

SEE PROVINCIAL REGULATION 210/72 FOR DETAILS

LOCATION APPROVED
UNDERGROUND STRUCTURES

SUPV. U/G STRUCTURES COMMITTEE DATE

NOTE:

LOCATION OF UNDERGROUND STRUCTURES AS SHOWN ARE BASED ON THE BEST INFORMATION AVAILABLE BUT NO GUARANTEE IS GIVEN THAT ALL EXISTING UTILITIES ARE SHOWN OR THAT THE GIVEN LOCATIONS ARE EXACT. CONFIRMATION OF EXISTENCE AND EXACT LOCATION OF ALL SERVICES MUST BE OBTAINED FROM THE INDIVIDUAL UTILITIES BEFORE PROCEEDING WITH CONSTRUCTION.

VERTICAL DATUM: CGVD28 (HT2.0 Geoid)

HORIZONTAL DATUM: NAD83 (June 1990), Zone 14

DESIGNED BY	JB	CHECKED BY	SC
DRAWN BY	RS	APPROVED BY	KZ
SCALE:		RELEASED FOR CONSTRUCTION	
HORIZONTAL	1: 250		
VERTICAL	1: 50		
DATE	2021 05 10	DATE	
NO.	REVISIONS	DATE	BY

PLOT DATE: 2021 05 10

ENGINEER'S SEAL

ORIGINAL
SIGNED BY
S.R.J.
COURNOYER
21/05/07

CONSULTANT DRAWING NUMBER

—

THE CITY OF WINNIPEG

WATER AND WASTE DEPARTMENT
ENGINEERING DIVISION

2021 WATER MAIN RENEWALS
CONTRACT 2

KANE AVENUE (S-LEG)
KANE AVENUE (W-LEG) TO
89 E OF KANE AVENUE (W-LEG)

SHEET 5 OF 19

CITY DRAWING NUMBER

D-15923