





THE CITY OF WINNIPEG

WATER AND WASTE DEPARTMENT ENGINEERING DIVISION

2021 WATER MAIN RENEWALS & ASSOCIATED WORKS

CONTRACT NO 2
BID OPPORTUNITY 82-2021

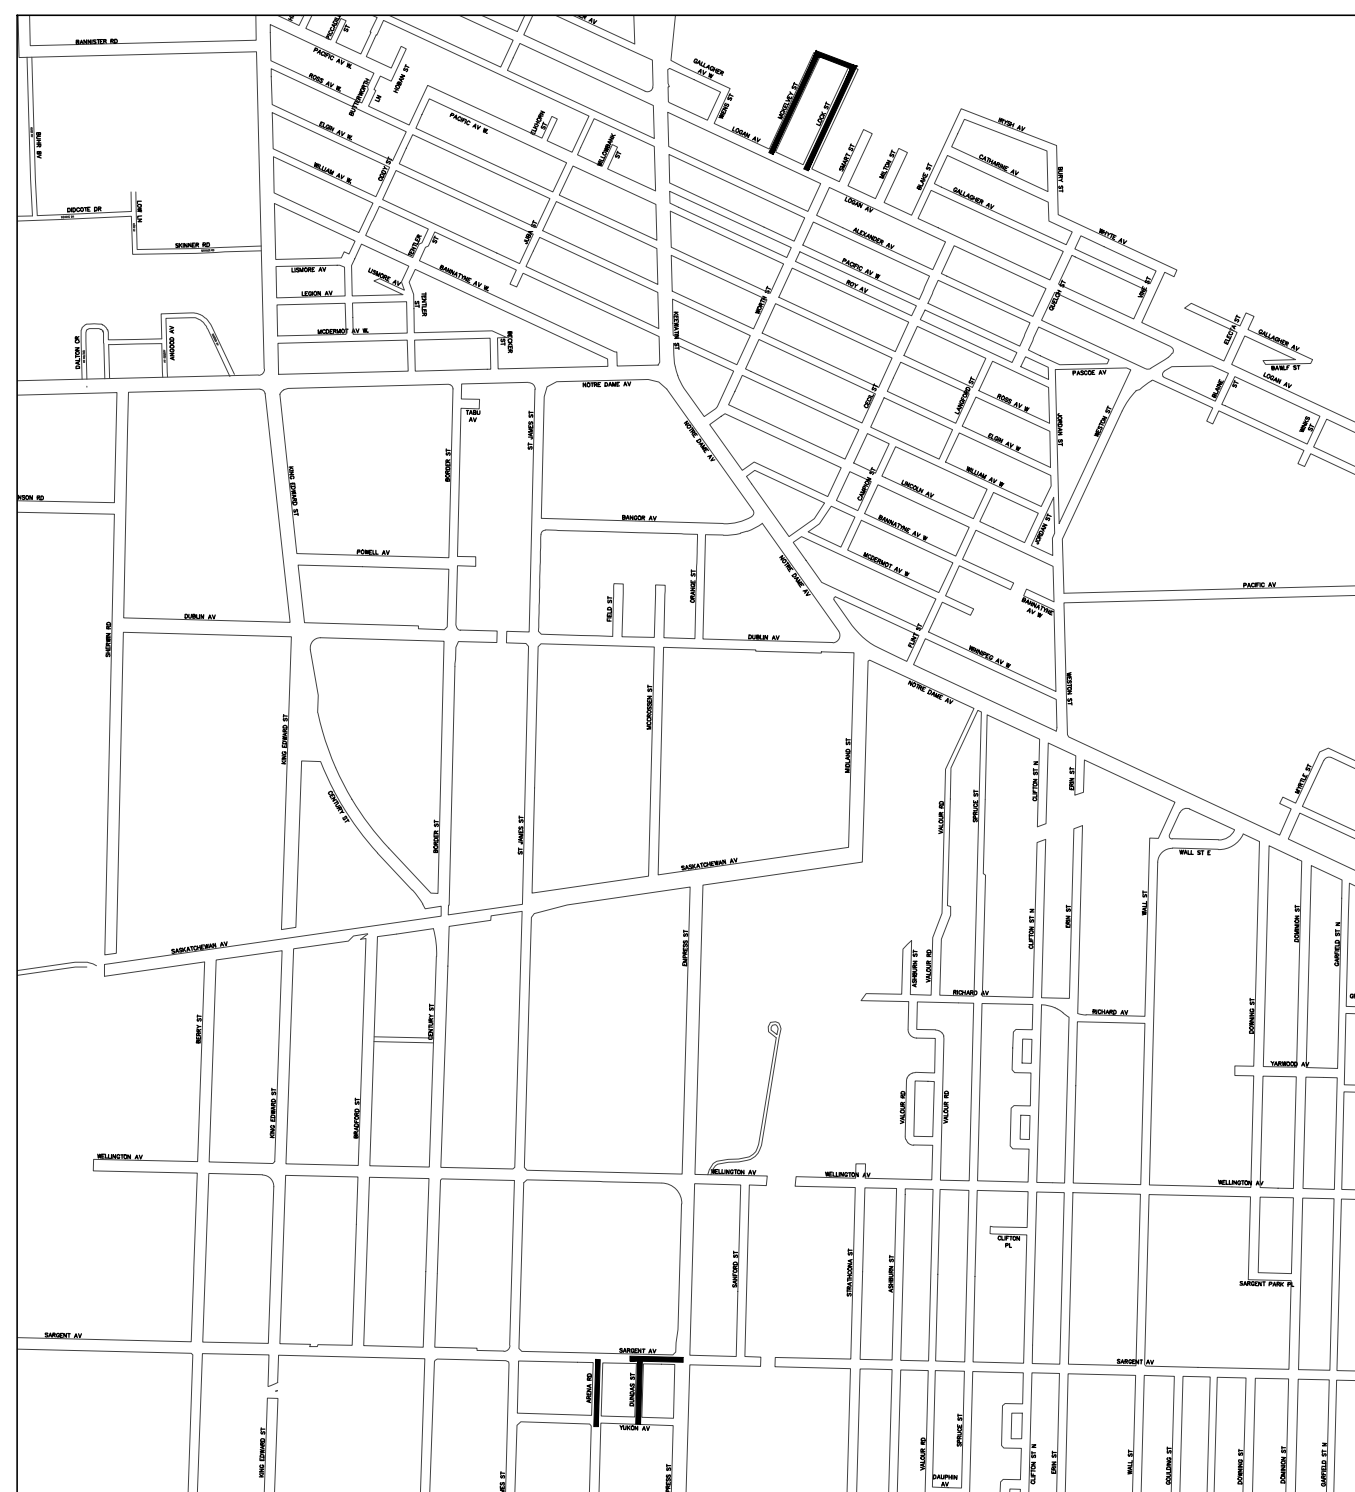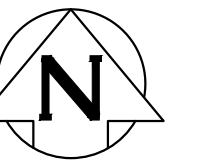

KEY MAP

SHEET 1 OF 19

CITY DRAWING NUMBER

D-15919