



WATER SERVICE INFORMATION

ADDRESS	SIZE (mm) MATERIAL (STREET)	SIZE (mm) MATERIAL (PROP.)	SHORT & LONG MEASUREMENT	CORP. LOCATION	REMARKS
305 MCKELVEY ST. (W-LEG)	20 CU	12 LEAD	4.58 NSL HSE	0.1 N OF S/C	RECONNECT SERVICE
RESIDENTIAL			109.893>NNL LOGAN AVE		
* 309 MCKELVEY ST. (W-LEG)	12 LEAD	12 LEAD	5.68 WEL HSE	0.5 N OF S/C	RENEW TO 12" W/20 CU
RESIDENTIAL			128.123>NNL LOGAN AVE		
315 MCKELVEY ST. (W-LEG)	20 CU	20 CU	5.26 NSL HSE	0.3 N OF S/C	RECONNECT SERVICE
RESIDENTIAL			134.722>NNL LOGAN AVE		
* 321 MCKELVEY ST. (W-LEG)	16 LEAD	12 LEAD	3.89 NSL HSE	0.6 N OF S/C	RENEW TO 12" W/WYED 20 CU
RESIDENTIAL			151.022>NNL LOGAN AVE		
* 323 MCKELVEY ST. (W-LEG)	16 LEAD	12 LEAD	3.89 NSL HSE	0.6 N OF S/C	RENEW TO 12" W/WYED 20 CU
RESIDENTIAL			151.022>NNL LOGAN AVE		
325 MCKELVEY ST. (W-LEG)	20 CU	20 CU	5.15 NSL HSE	OPP OF S/C	RECONNECT SERVICE
RESIDENTIAL			159.445>NNL LOGAN AVE		
329 MCKELVEY ST. (W-LEG)	20 CU	12 CU	4.59 NSL HSE	0.3 N OF S/C	RECONNECT SERVICE
RESIDENTIAL			179.414>NNL LOGAN AVE		
333 MCKELVEY ST. (W-LEG)	20 CU	12 CU	5.95 NSL HSE	0.1 S OF S/C	RECONNECT SERVICE
RESIDENTIAL			187.235>NNL LOGAN AVE		
337 MCKELVEY ST. (W-LEG)	20 CU	12 CU	6.10 NSL HSE	0.6 N OF S/C	RECONNECT SERVICE
RESIDENTIAL			206.968>NNL LOGAN AVE		
339 MCKELVEY ST. (W-LEG)	20 CU	20 CU	6.10 NSL HSE	OPP OF S/C	RECONNECT SERVICE
RESIDENTIAL			216.955>NNL LOGAN AVE		
341 MCKELVEY ST. (W-LEG)	20 CU	20 CU	6.10 NSL HSE	OPP OF S/C	RECONNECT SERVICE
RESIDENTIAL			216.955>NNL LOGAN AVE		

* SERVICES TO BE RENEWED TO 12". ALL OTHERS TO BE RECONNECTED

NOTE: CHAINAGES SHOWN ARE ALONG
S. R. OF MCKELVEY STREET (W-LEG)

MCKELVEY STREET (W-LEG)

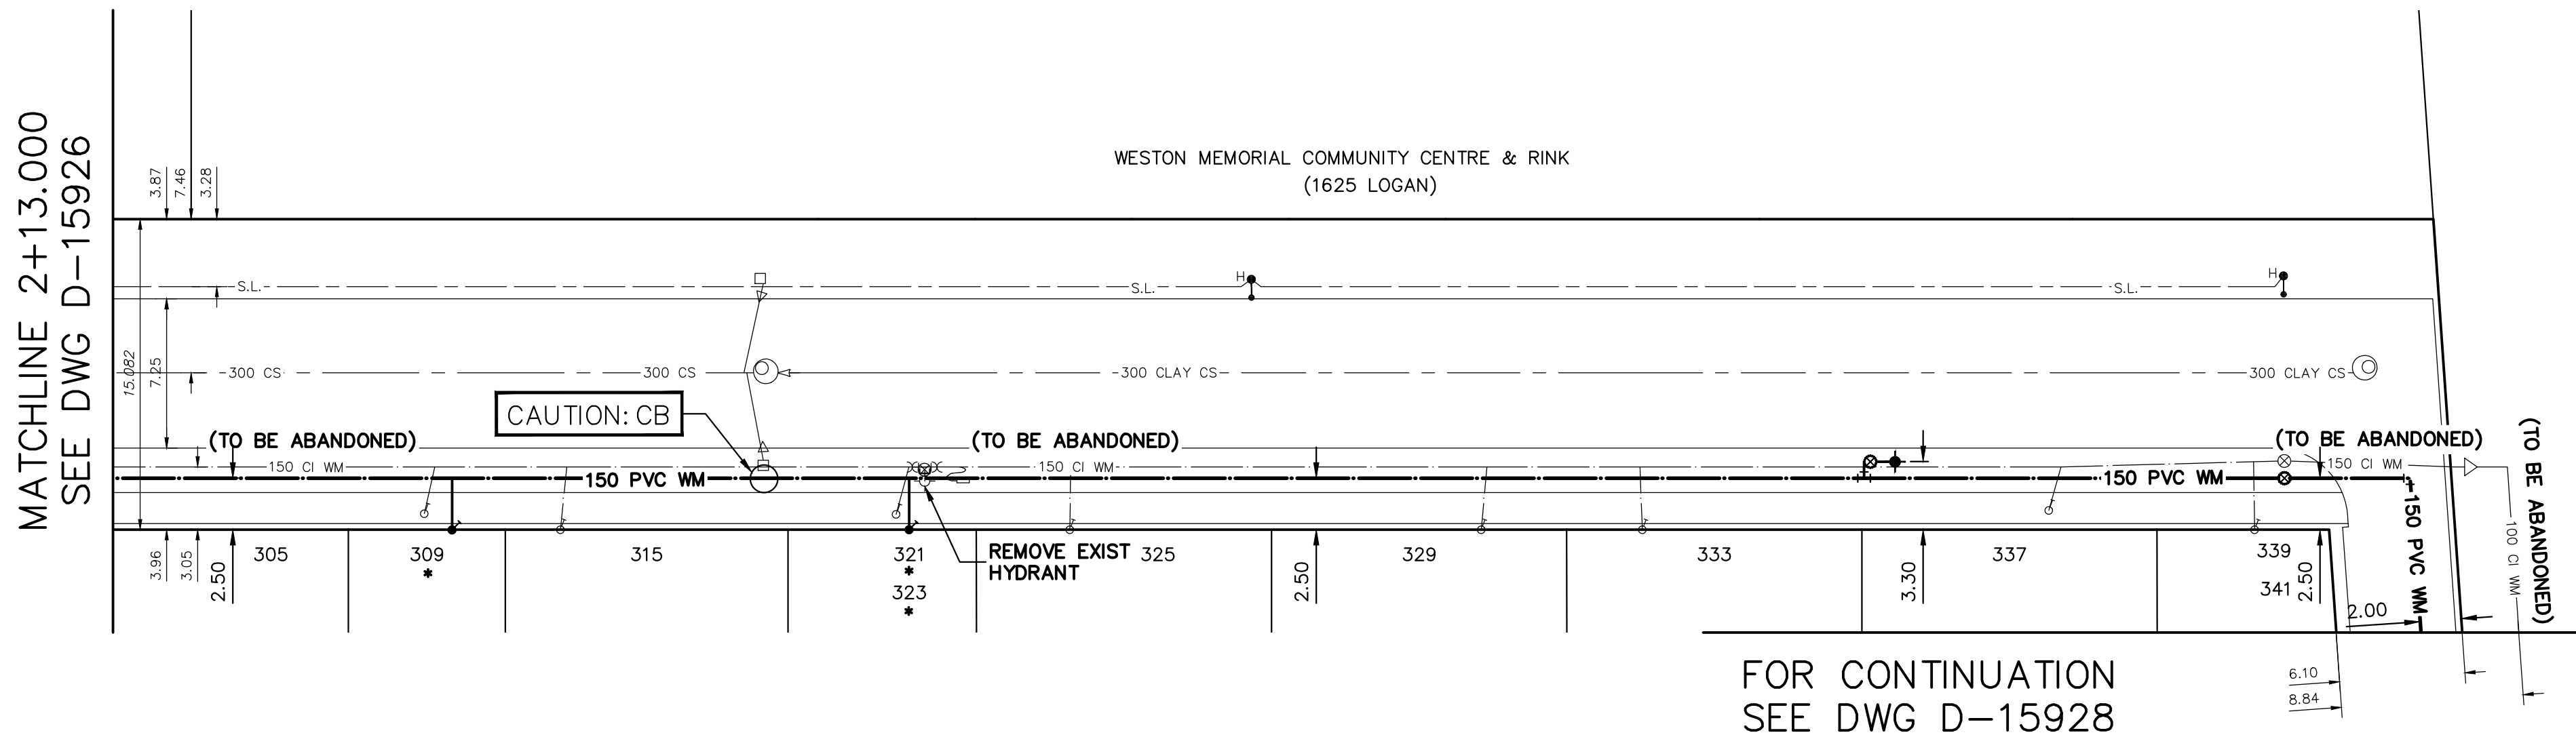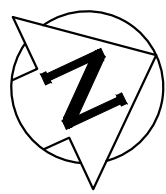


FOR CONTINUATION
SEE DWG D-15928

MCKELVEY ST.
N LEG

FOR INDEX SEE
D-15920

NOTE: ALL VALVES TO BE INSTALLED
COUNTERCLOCKWISE TO CLOSE

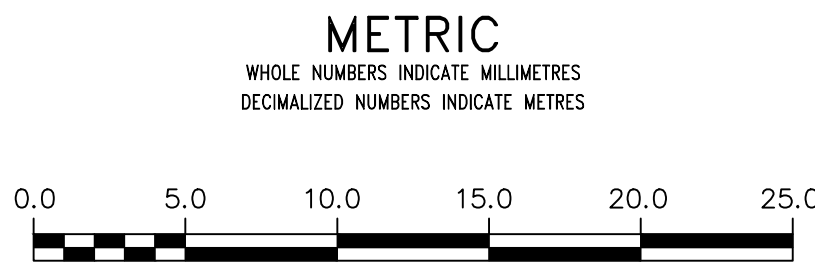

WARNING IF POWER EQUIPMENT OR EXPLOSIVES ARE TO BE USED FOR EXCAVATION ON THIS PROJECT THE CONTRACTOR MUST: 1) NOTIFY THE GAS COMPANY OF THE PROPOSED LOCATION OF EXCAVATION. 2) TAKE PRECAUTION TO AVOID DAMAGE TO GAS COMPANY INSTALLATIONS. SEE PROVINCIAL REGULATION 210/72 FOR DETAILS	LOCATION APPROVED UNDERGROUND STRUCTURES SUPV. U/G STRUCTURES COMMITTEE DATE NOTE: LOCATION OF UNDERGROUND STRUCTURES AS SHOWN ARE BASED ON THE BEST INFORMATION AVAILABLE BUT NO GUARANTEE IS GIVEN THAT ALL EXISTING UTILITIES ARE SHOWN OR THAT THE GIVEN LOCATIONS ARE EXACT. CONFIRMATION OF EXISTENCE AND EXACT LOCATION OF ALL SERVICES MUST BE OBTAINED FROM THE INDIVIDUAL UTILITIES BEFORE PROCEEDING WITH CONSTRUCTION.	VERTICAL DATUM: CGVD28 (HT2.0 Geoid) HORIZONTAL DATUM: NAD83 (June 1990), Zone 14 DESIGNED BY JB CHECKED BY SC DRAWN BY AJ APPROVED BY KZ SCALE: HORIZONTAL 1:250 VERTICAL 1:50 DATE 2021 05 10 PLOT DATE: 2021 05 10	ENGINEER'S SEAL ORIGINAL SIGNED BY S.R.J. COURNOYER 21/05/07 CONSULTANT DRAWING NUMBER —	THE CITY OF WINNIPEG WATER AND WASTE DEPARTMENT ENGINEERING DIVISION 2021 WATER MAIN RENEWALS CONTRACT 2 MCKELVEY STREET (W-LEG) 113 N OF LOGAN AVE TO 217 N OF LOGAN AVE SHEET 9 OF 19 CITY DRAWING NUMBER D-15927
--	--	---	---	---