

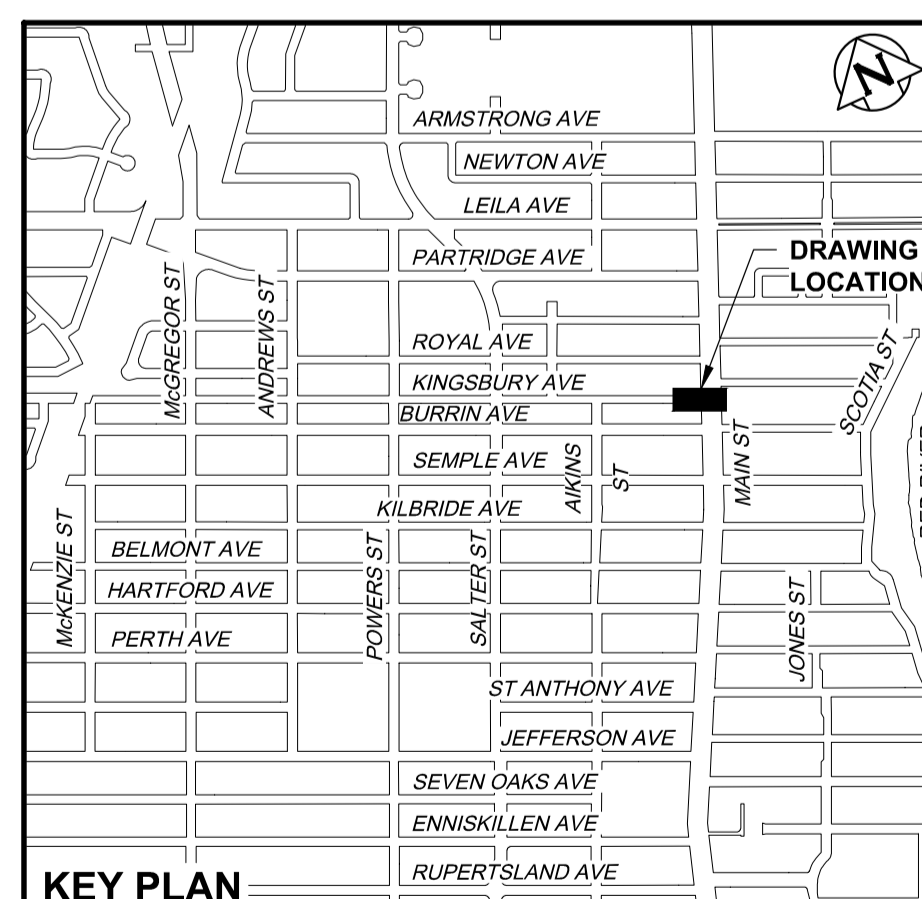


NOTE: CHAINAGES SHOWN ARE ALONG S. P. OF KINGSBURY AVENUE STA. 1+000.000 = E P. POWERS STREET

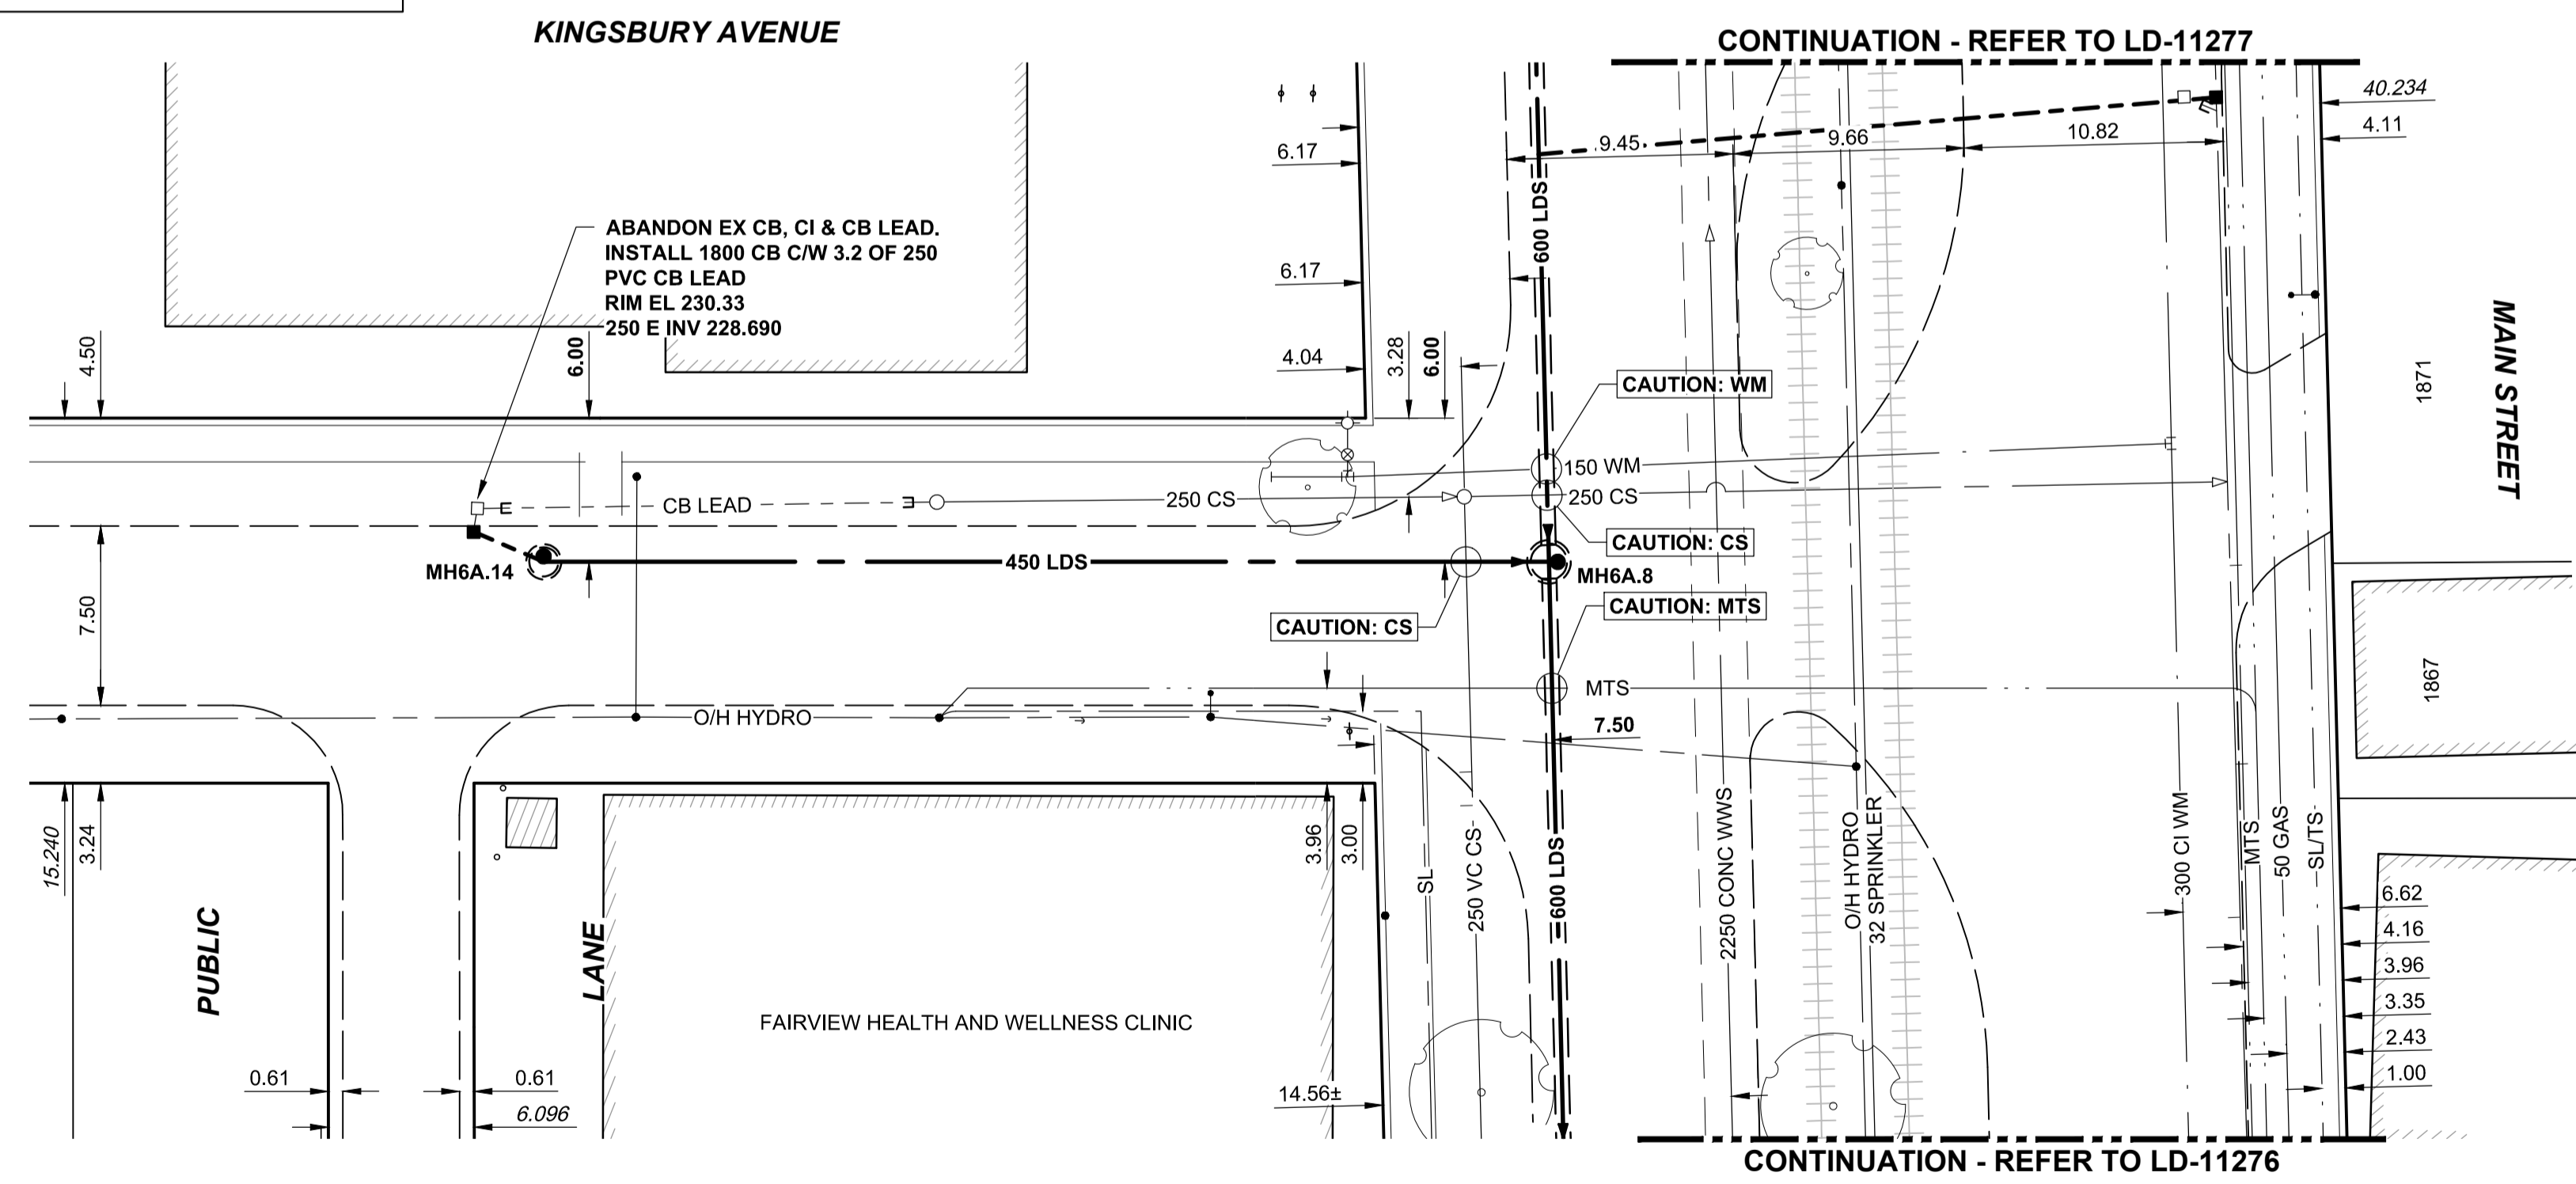

ENGINEERS GEOSCIENTISTS MANITOBA
 Certificate of Authorization
 AECOM Canada Ltd.
 No. 4671 Date: DEC 10, 2021

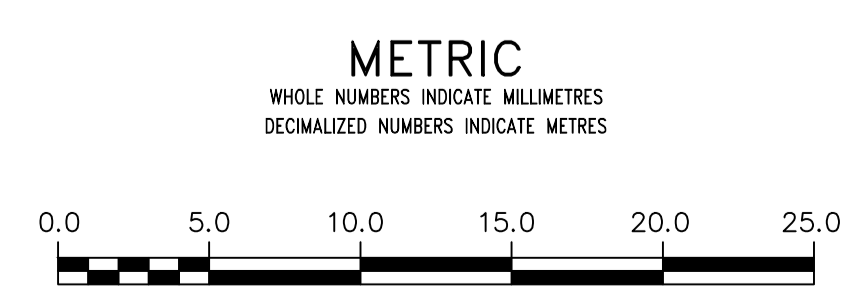

WARNING
 IF POWER EQUIPMENT OR EXPLOSIVES ARE TO BE USED FOR EXCAVATION ON THIS PROJECT THE CONTRACTOR MUST:
 1) NOTIFY THE GAS COMPANY OF THE PROPOSED LOCATION OF EXCAVATION.
 2) TAKE PRECAUTION TO AVOID DAMAGE TO GAS COMPANY INSTALLATIONS.
 SEE PROVINCIAL REGULATION 21072 FOR DETAILS

LOCATION APPROVED UNDERGROUND STRUCTURES
 SUPV. U/G STRUCTURES COMMITTEE DATE
 NOTE:
 LOCATION OF UNDERGROUND STRUCTURES AS SHOWN ARE BASED ON THE BEST INFORMATION AVAILABLE BUT NO GUARANTEE IS GIVEN THAT ALL EXISTING UTILITIES ARE SHOWN OR THAT THE GIVEN LOCATIONS ARE EXACT. CONFIRMATION OF EXISTENCE AND EXACT LOCATION OF ALL SERVICES MUST BE OBTAINED FROM THE INDIVIDUAL UTILITIES BEFORE PROCEEDING WITH CONSTRUCTION.

| B.M. ELEV. | | CONSTRUCTION COMPLETION DATE: YYYY MM DD | |
|------------|-------------------|--|-----|
| NO. | ISSUED FOR TENDER | DATE | BY |
| 0 | ISSUED FOR TENDER | 21/12/10 | ADL |
| | REVISIONS | | |

AECOM

| | | | |
|-------------|------------|---------------------------|----------|
| DESIGNED BY | JAT | CHECKED BY | MGM |
| DRAWN BY | ADL | APPROVED BY | CCM |
| SCALE: | | RELEASED FOR CONSTRUCTION | K.Z |
| HORIZONTAL | 1:250 | DATE | Dec 9/21 |
| VERTICAL | 1:50 | | |
| DATE | 2021 12 09 | | |

ENGINEER'S SEAL
 ORIGINAL SIGNED BY J. THOMPSON
 DEC 10, 2021
 CONSULTANT DRAWING NUMBER C-1013

THE CITY OF WINNIPEG
 WATER AND WASTE DEPARTMENT
 ENGINEERING DIVISION
 JEFFERSON EAST COMBINED SEWER RELIEF
 CONTRACT 6A
 KINGSBURY AVENUE
 140m EAST OF AIKINS STREET
 TO MAIN STREET

SHEET 15 OF 18
 CITY DRAWING NUMBER LD-11282